


Transfer Page *56ds-63*


3

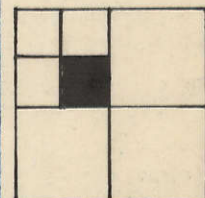

ALAN R. SCHRODER
28378-2006
9-7-2006

17

21

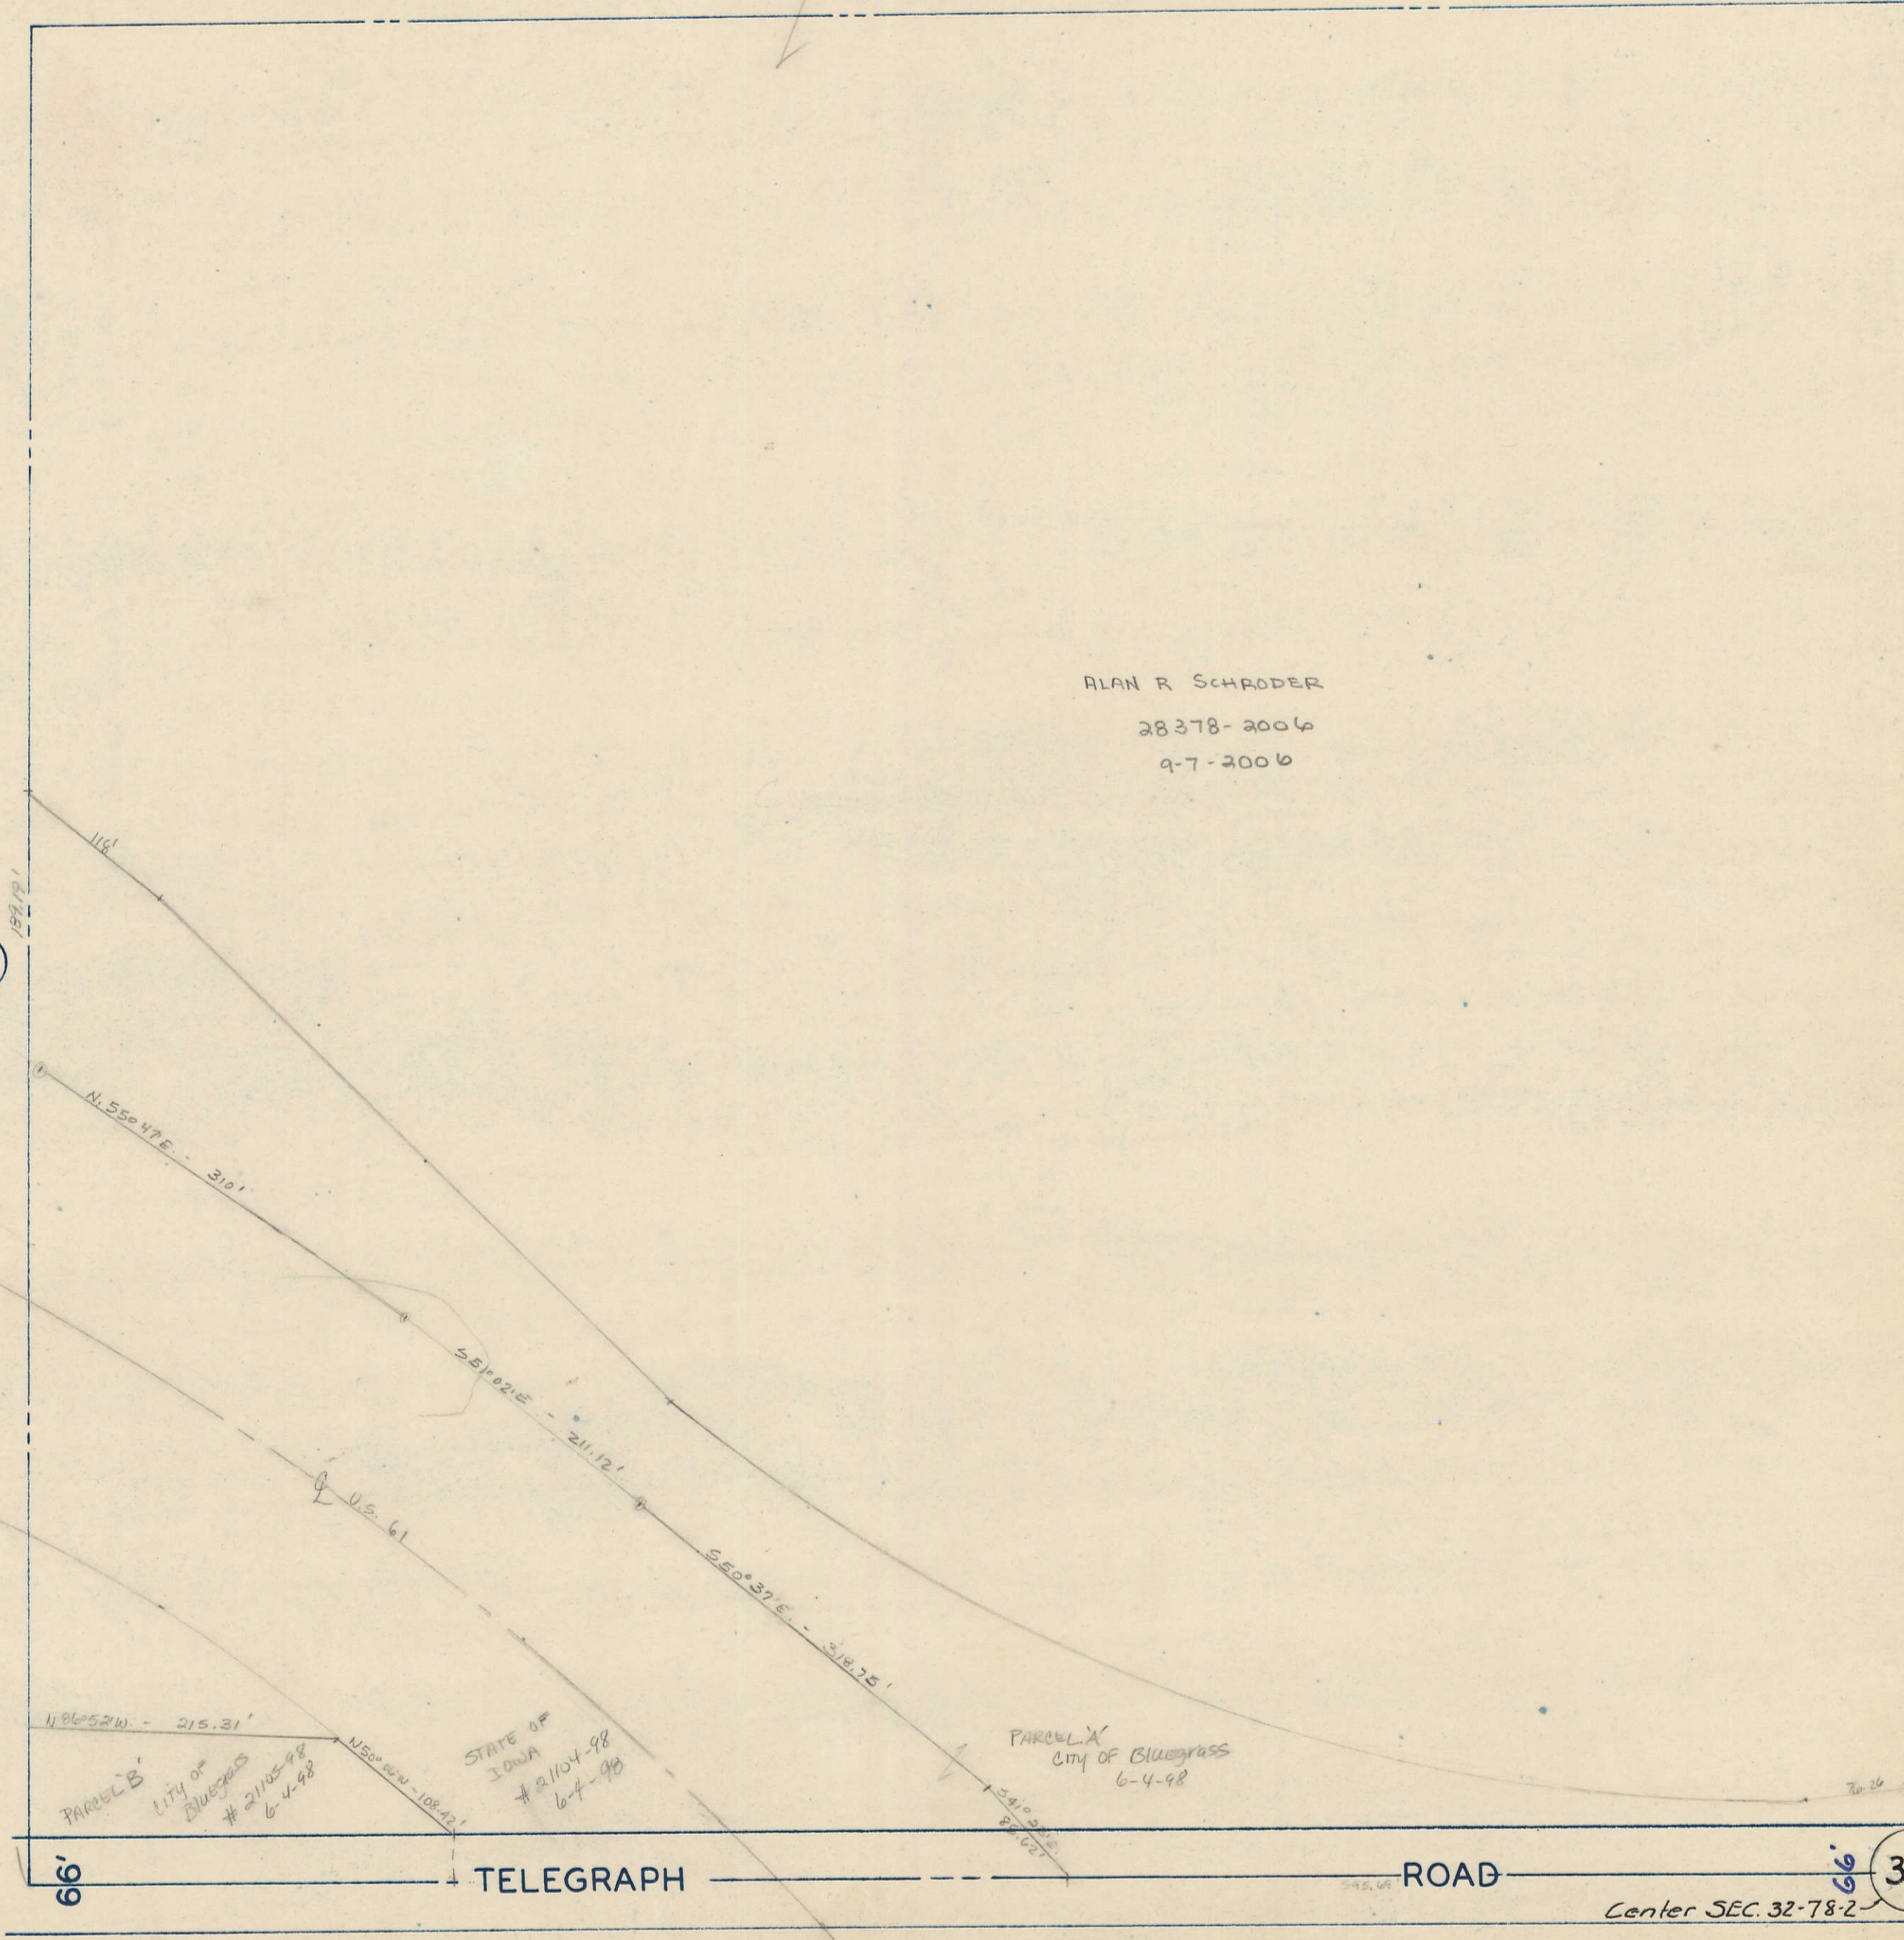

PARCEL B
CITY OF BLUEGRASS
2105-98
6-4-98

STATE OF IOWA
21104-98
6-7-98

PARCEL X
CITY OF BLUEGRASS
6-4-98

66'

TELEGRAPH

ROAD

66'

32

Center SEC. 32-78-2

35