



39

TRANSFER PAGE 187L-1221

SE 1/4 SE 1/4 SEC 31-78-2
CITY OF BLUE GRASS
SCALE: 1" = 100'

55

TRANSFER PAGE 57ds-62

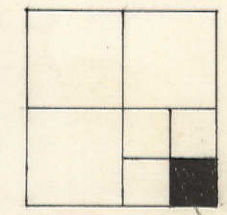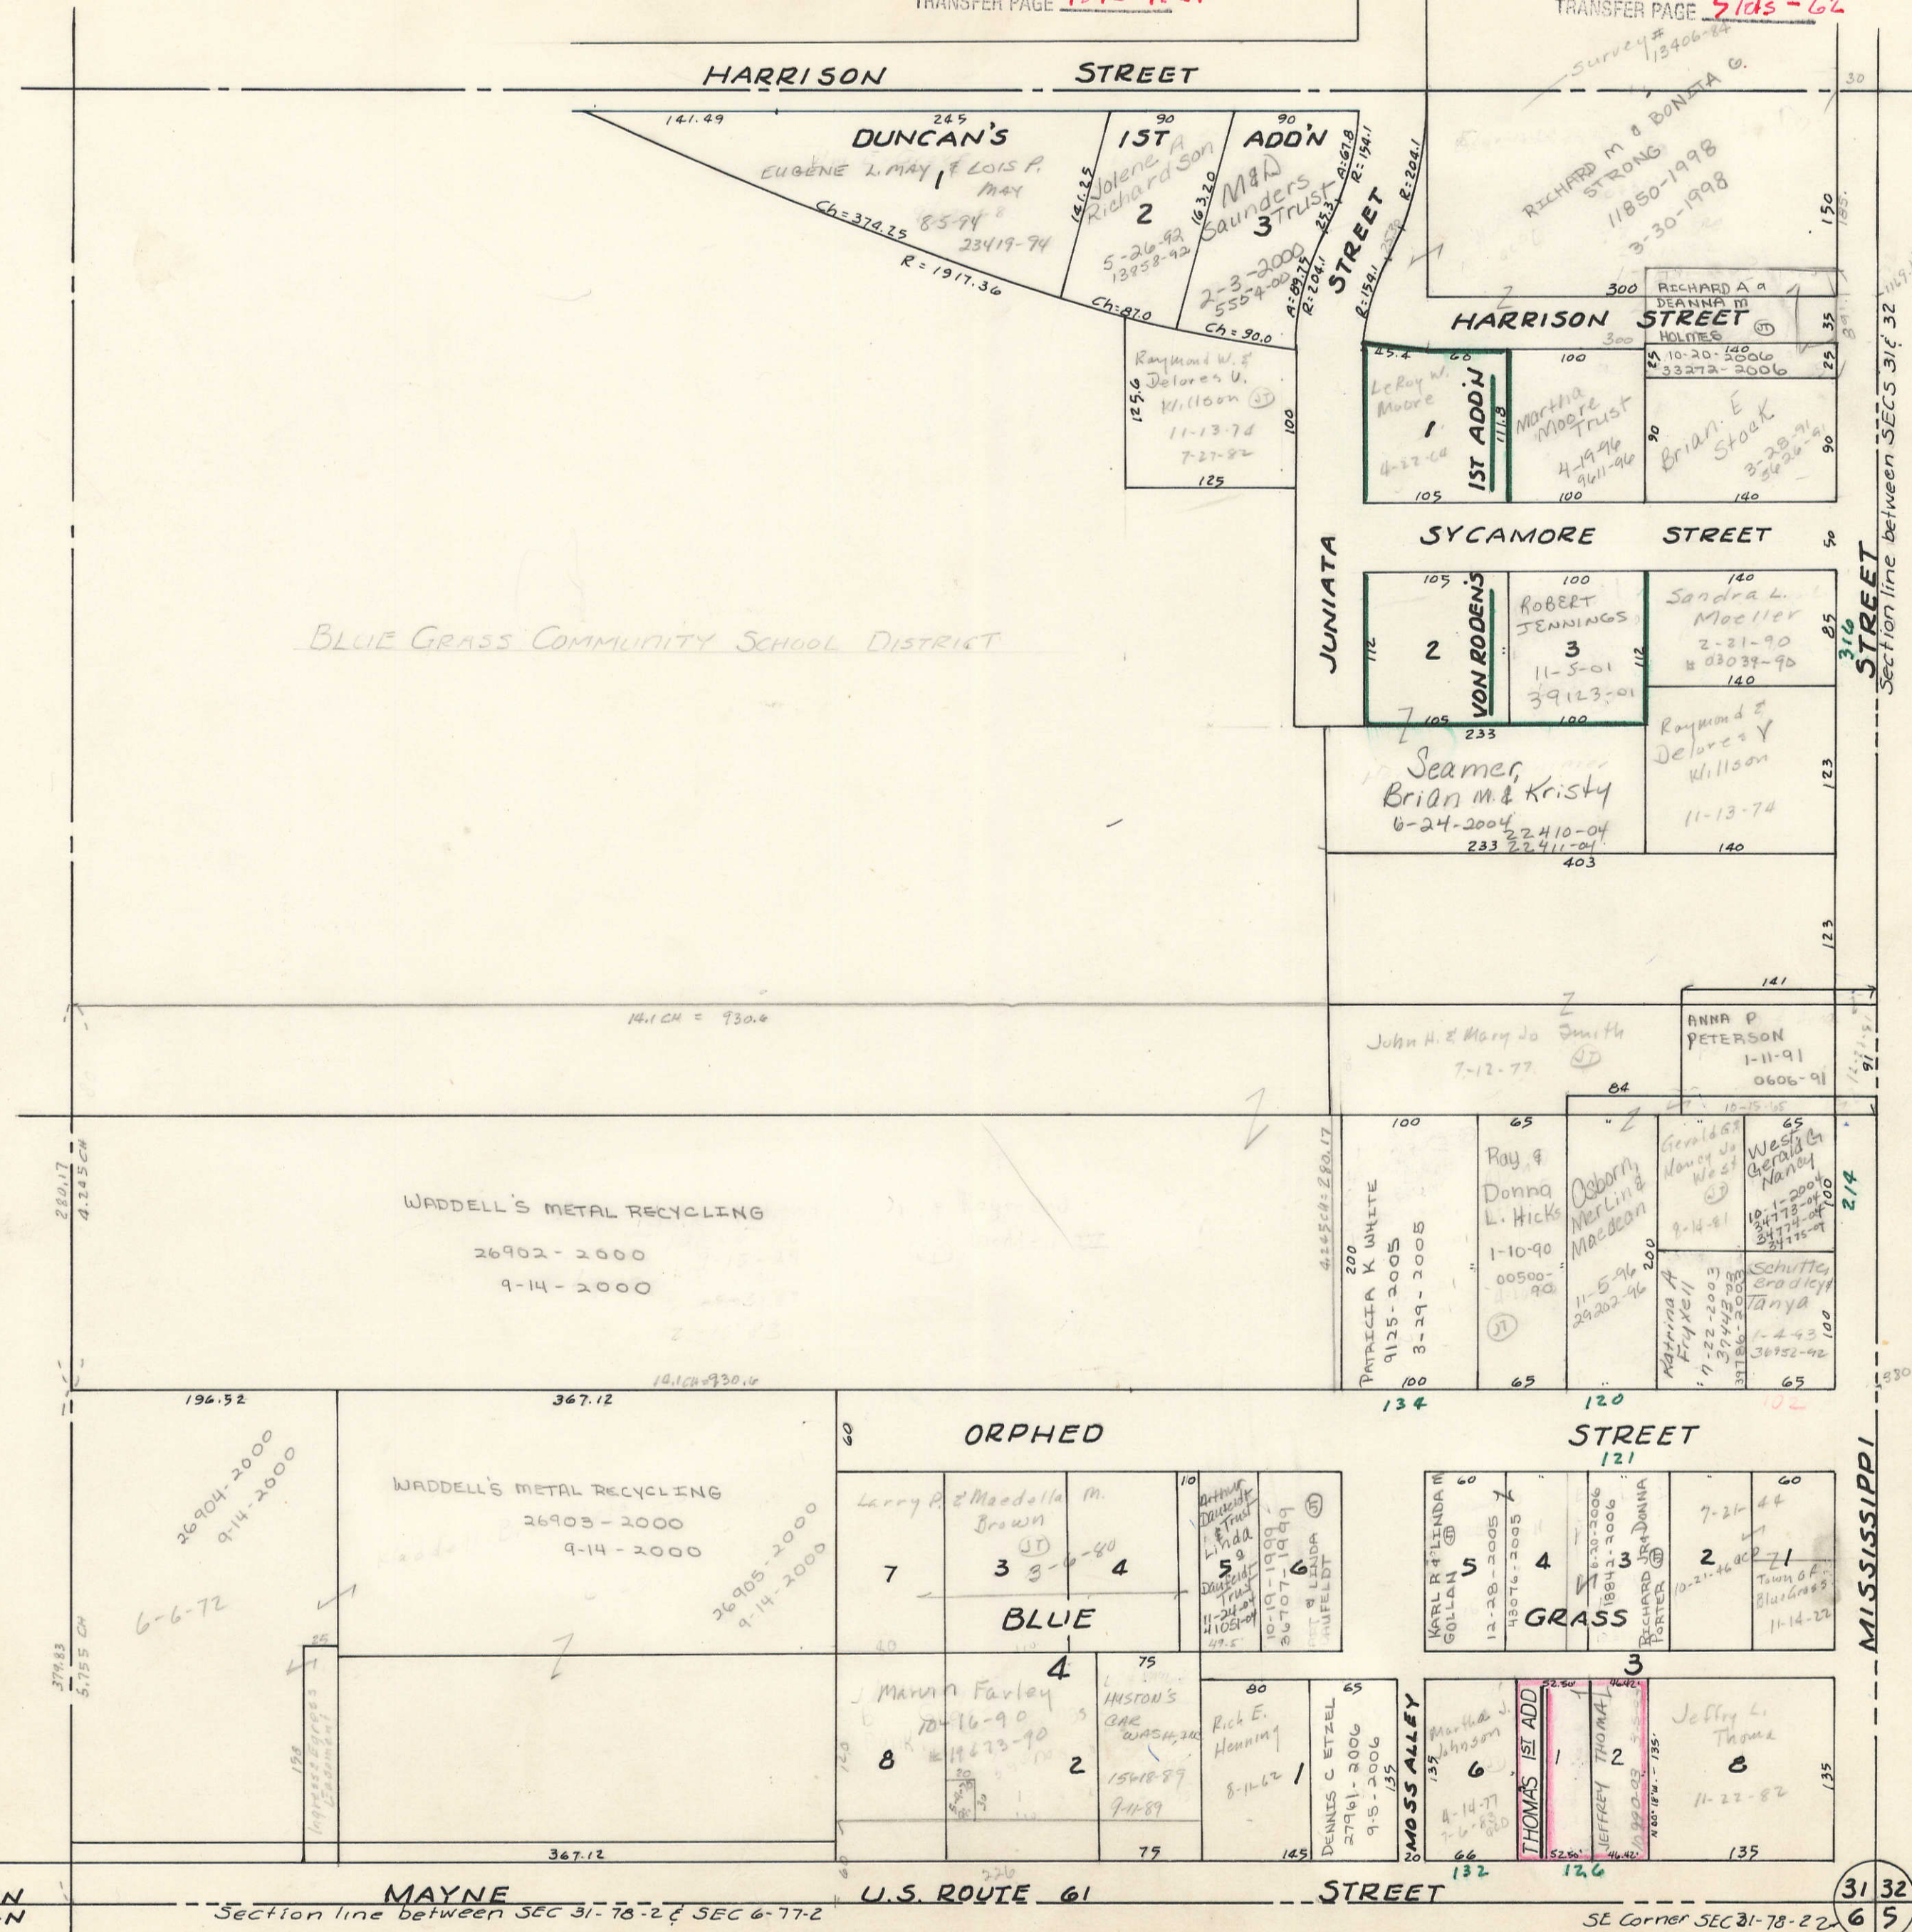

Section line between SEC 31 & 32

SEC 32

49

53

T-78-N Section line between SEC 31-78-2 & SEC 6-77-2 T-78-N
T-77-N T-77-N

SEC 6-77-2 TRANSFER PAGE 127L-224 TRANSFER PAGE 127L-223

7