


TRANSFER PAGE 516-73

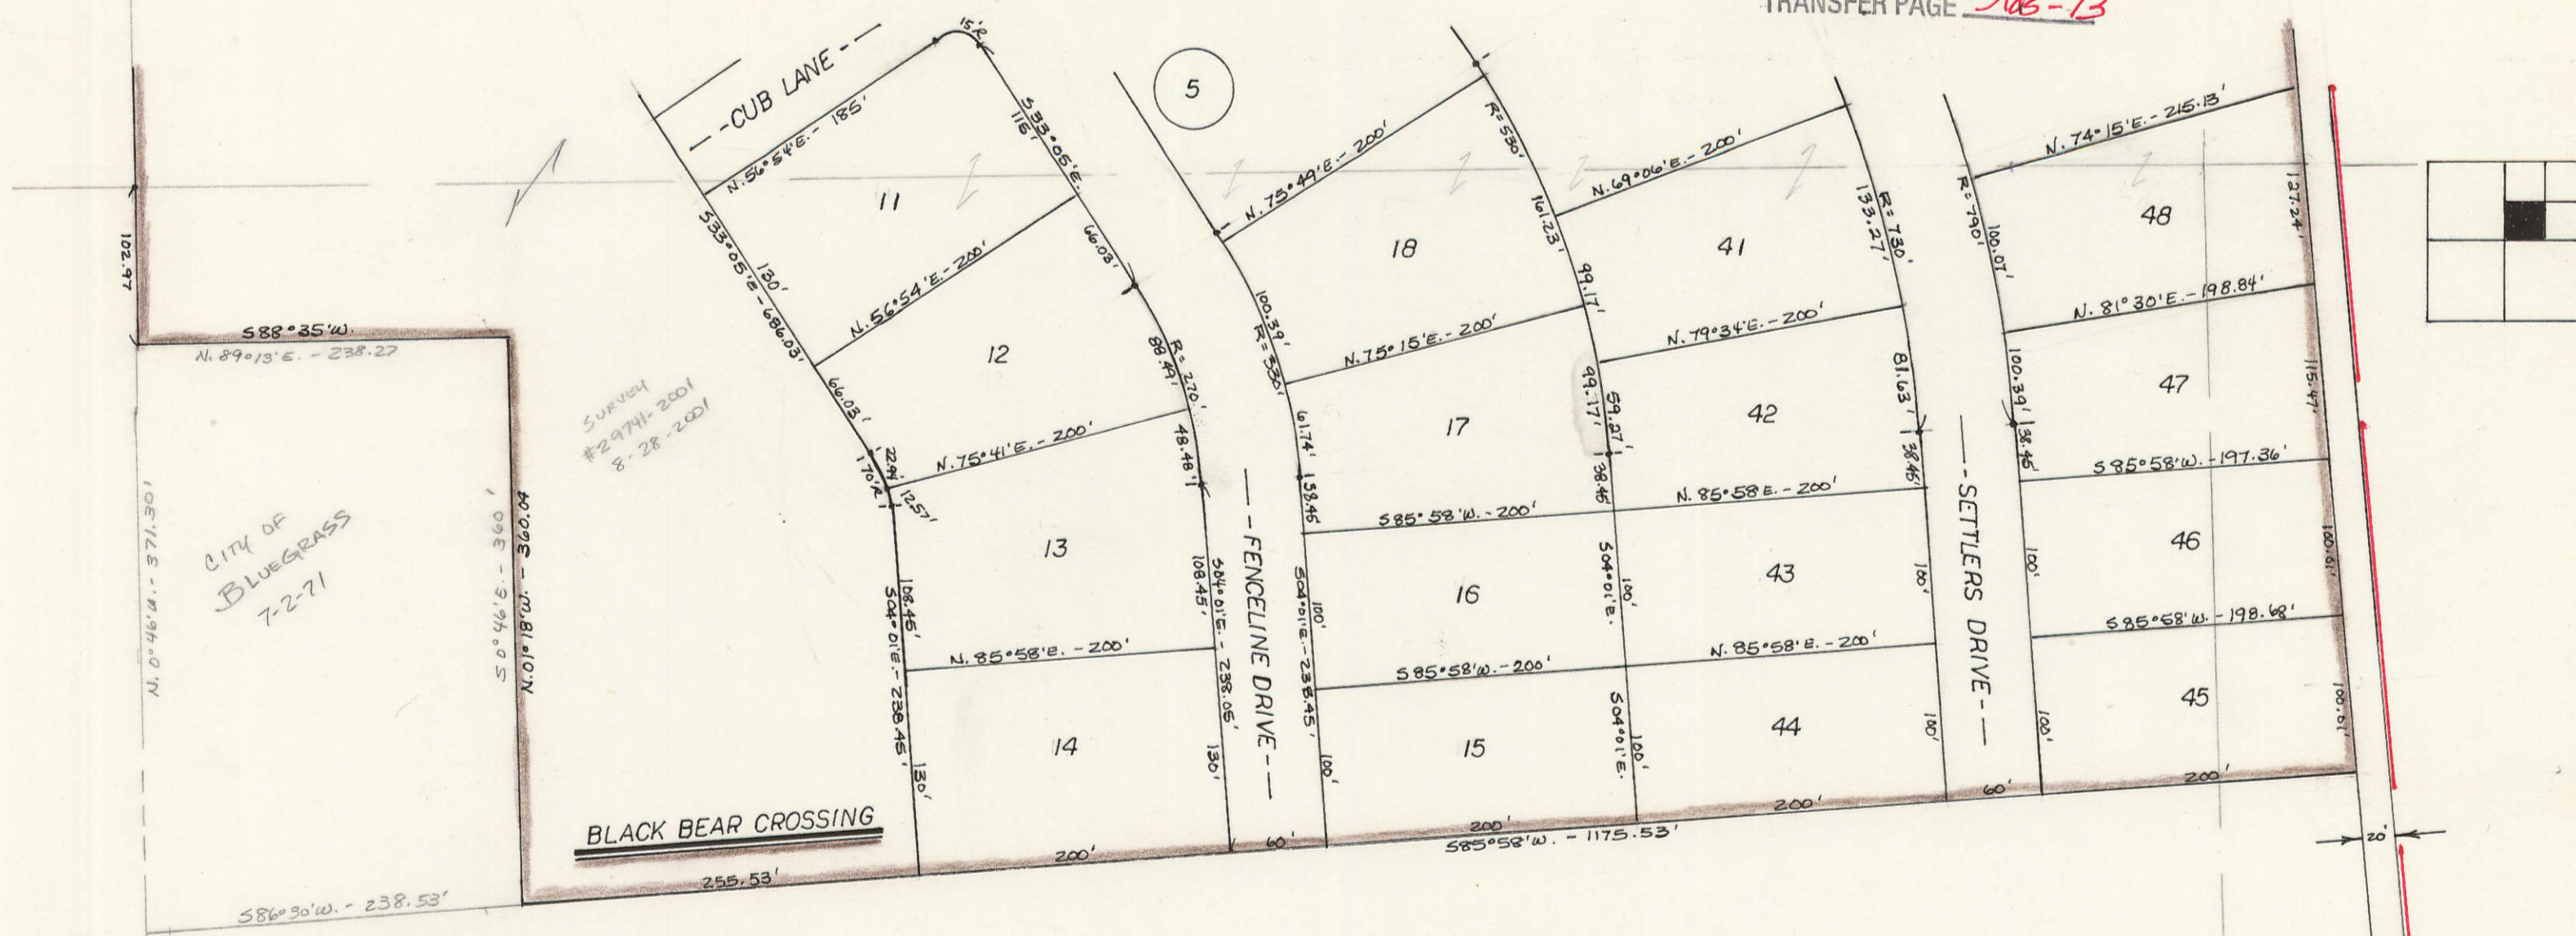


CITY OF BLUEGRASS
7-2-71

Survey #29741, 2001
8-28-2001

BLACK BEAR CROSSING

F. Robert GARDNER &
M. JANE GARDNER
7-21-94 #22382-94

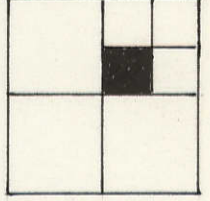

19

23

5

37

CITY OF BLUE GRASS - CORP. LIMITS