
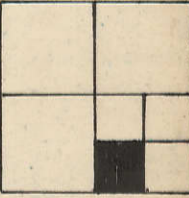


(37)

Transfer Page 54-62

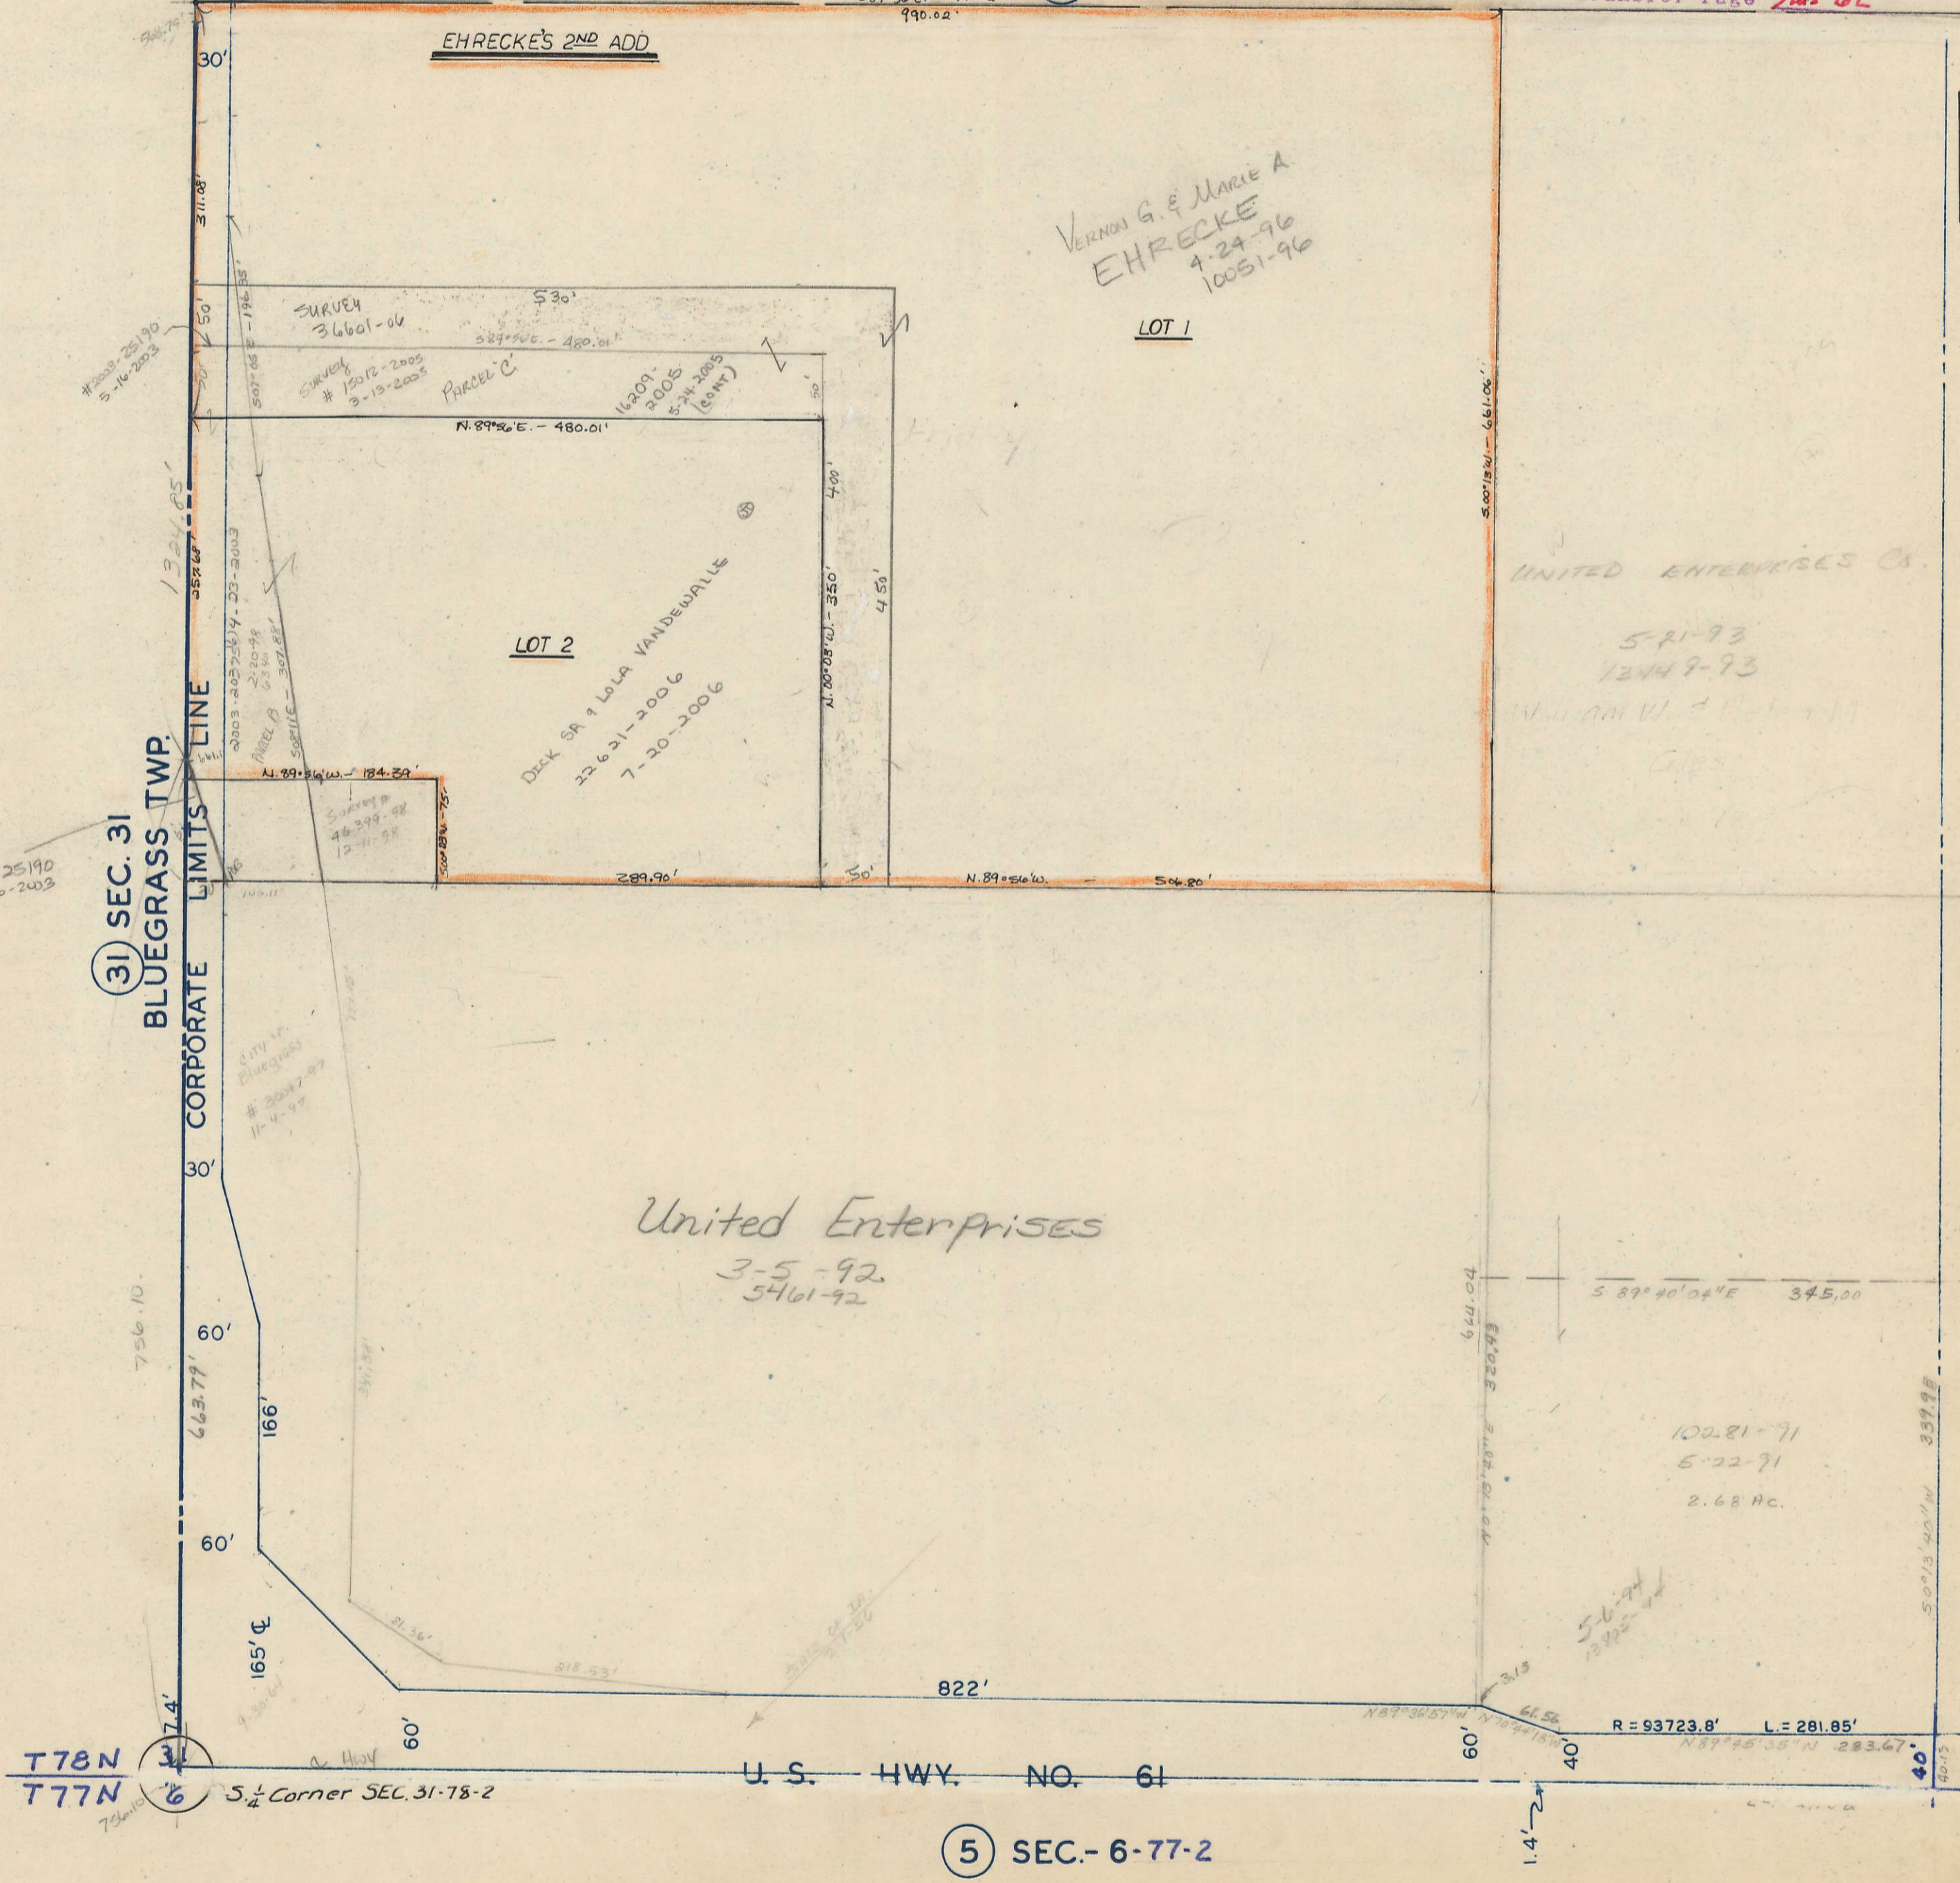

(55)

T78N
T77N

5 1/4 Corner SEC. 31-78-2

U.S. HWY. NO. 61

(5) SEC.- 6-77-2