
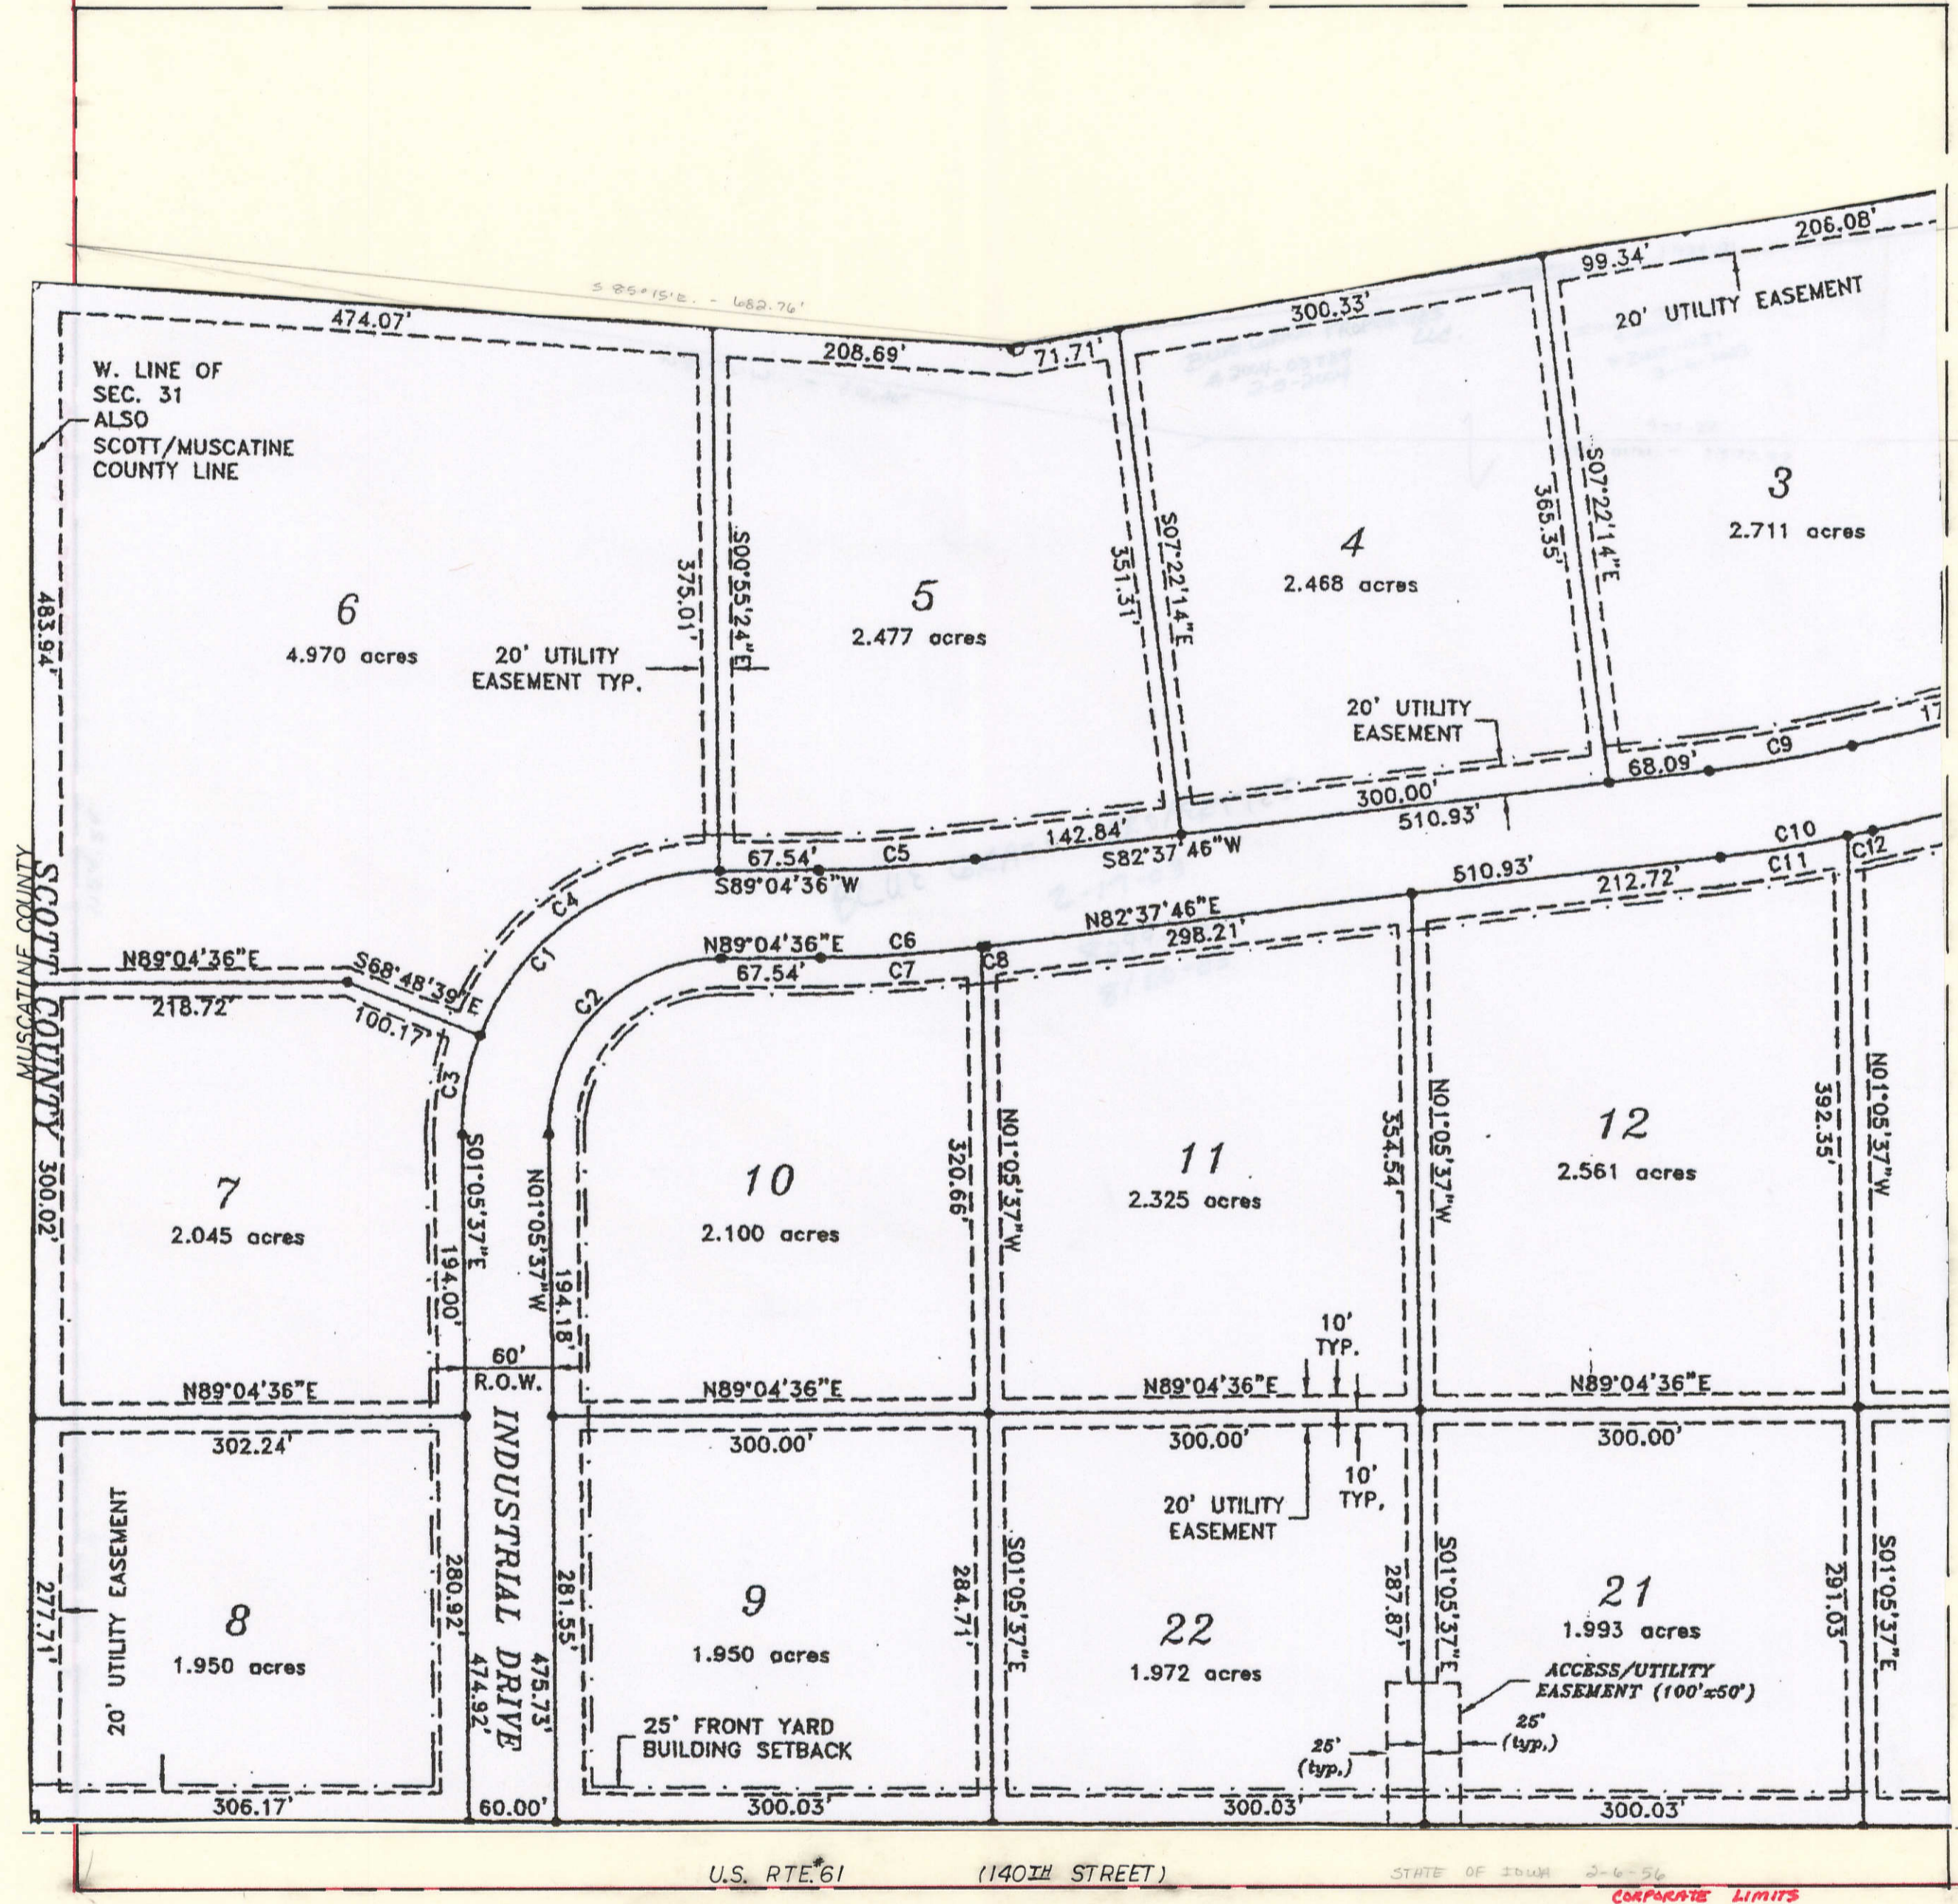


33

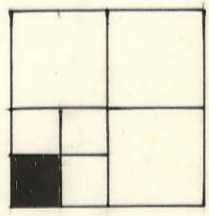

51

U.S. RTE. 61 (140TH STREET)

STATE OF IOWA 2-6-56
CORPORATE LIMITS

BUFFALO TWP.

SEC. 6