

BUFFALO TOWNSHIP  
SEC 17



NE 1/4 NE 1/4 SEC 20-77-2  
CITY OF BUFFALO

SCALE: 1" = 100' TRANSFER PAGE 51ds-88

7

NE Corner SEC 20-77-2

17 16  
20 21

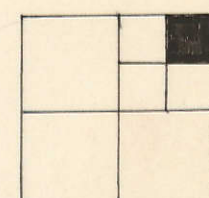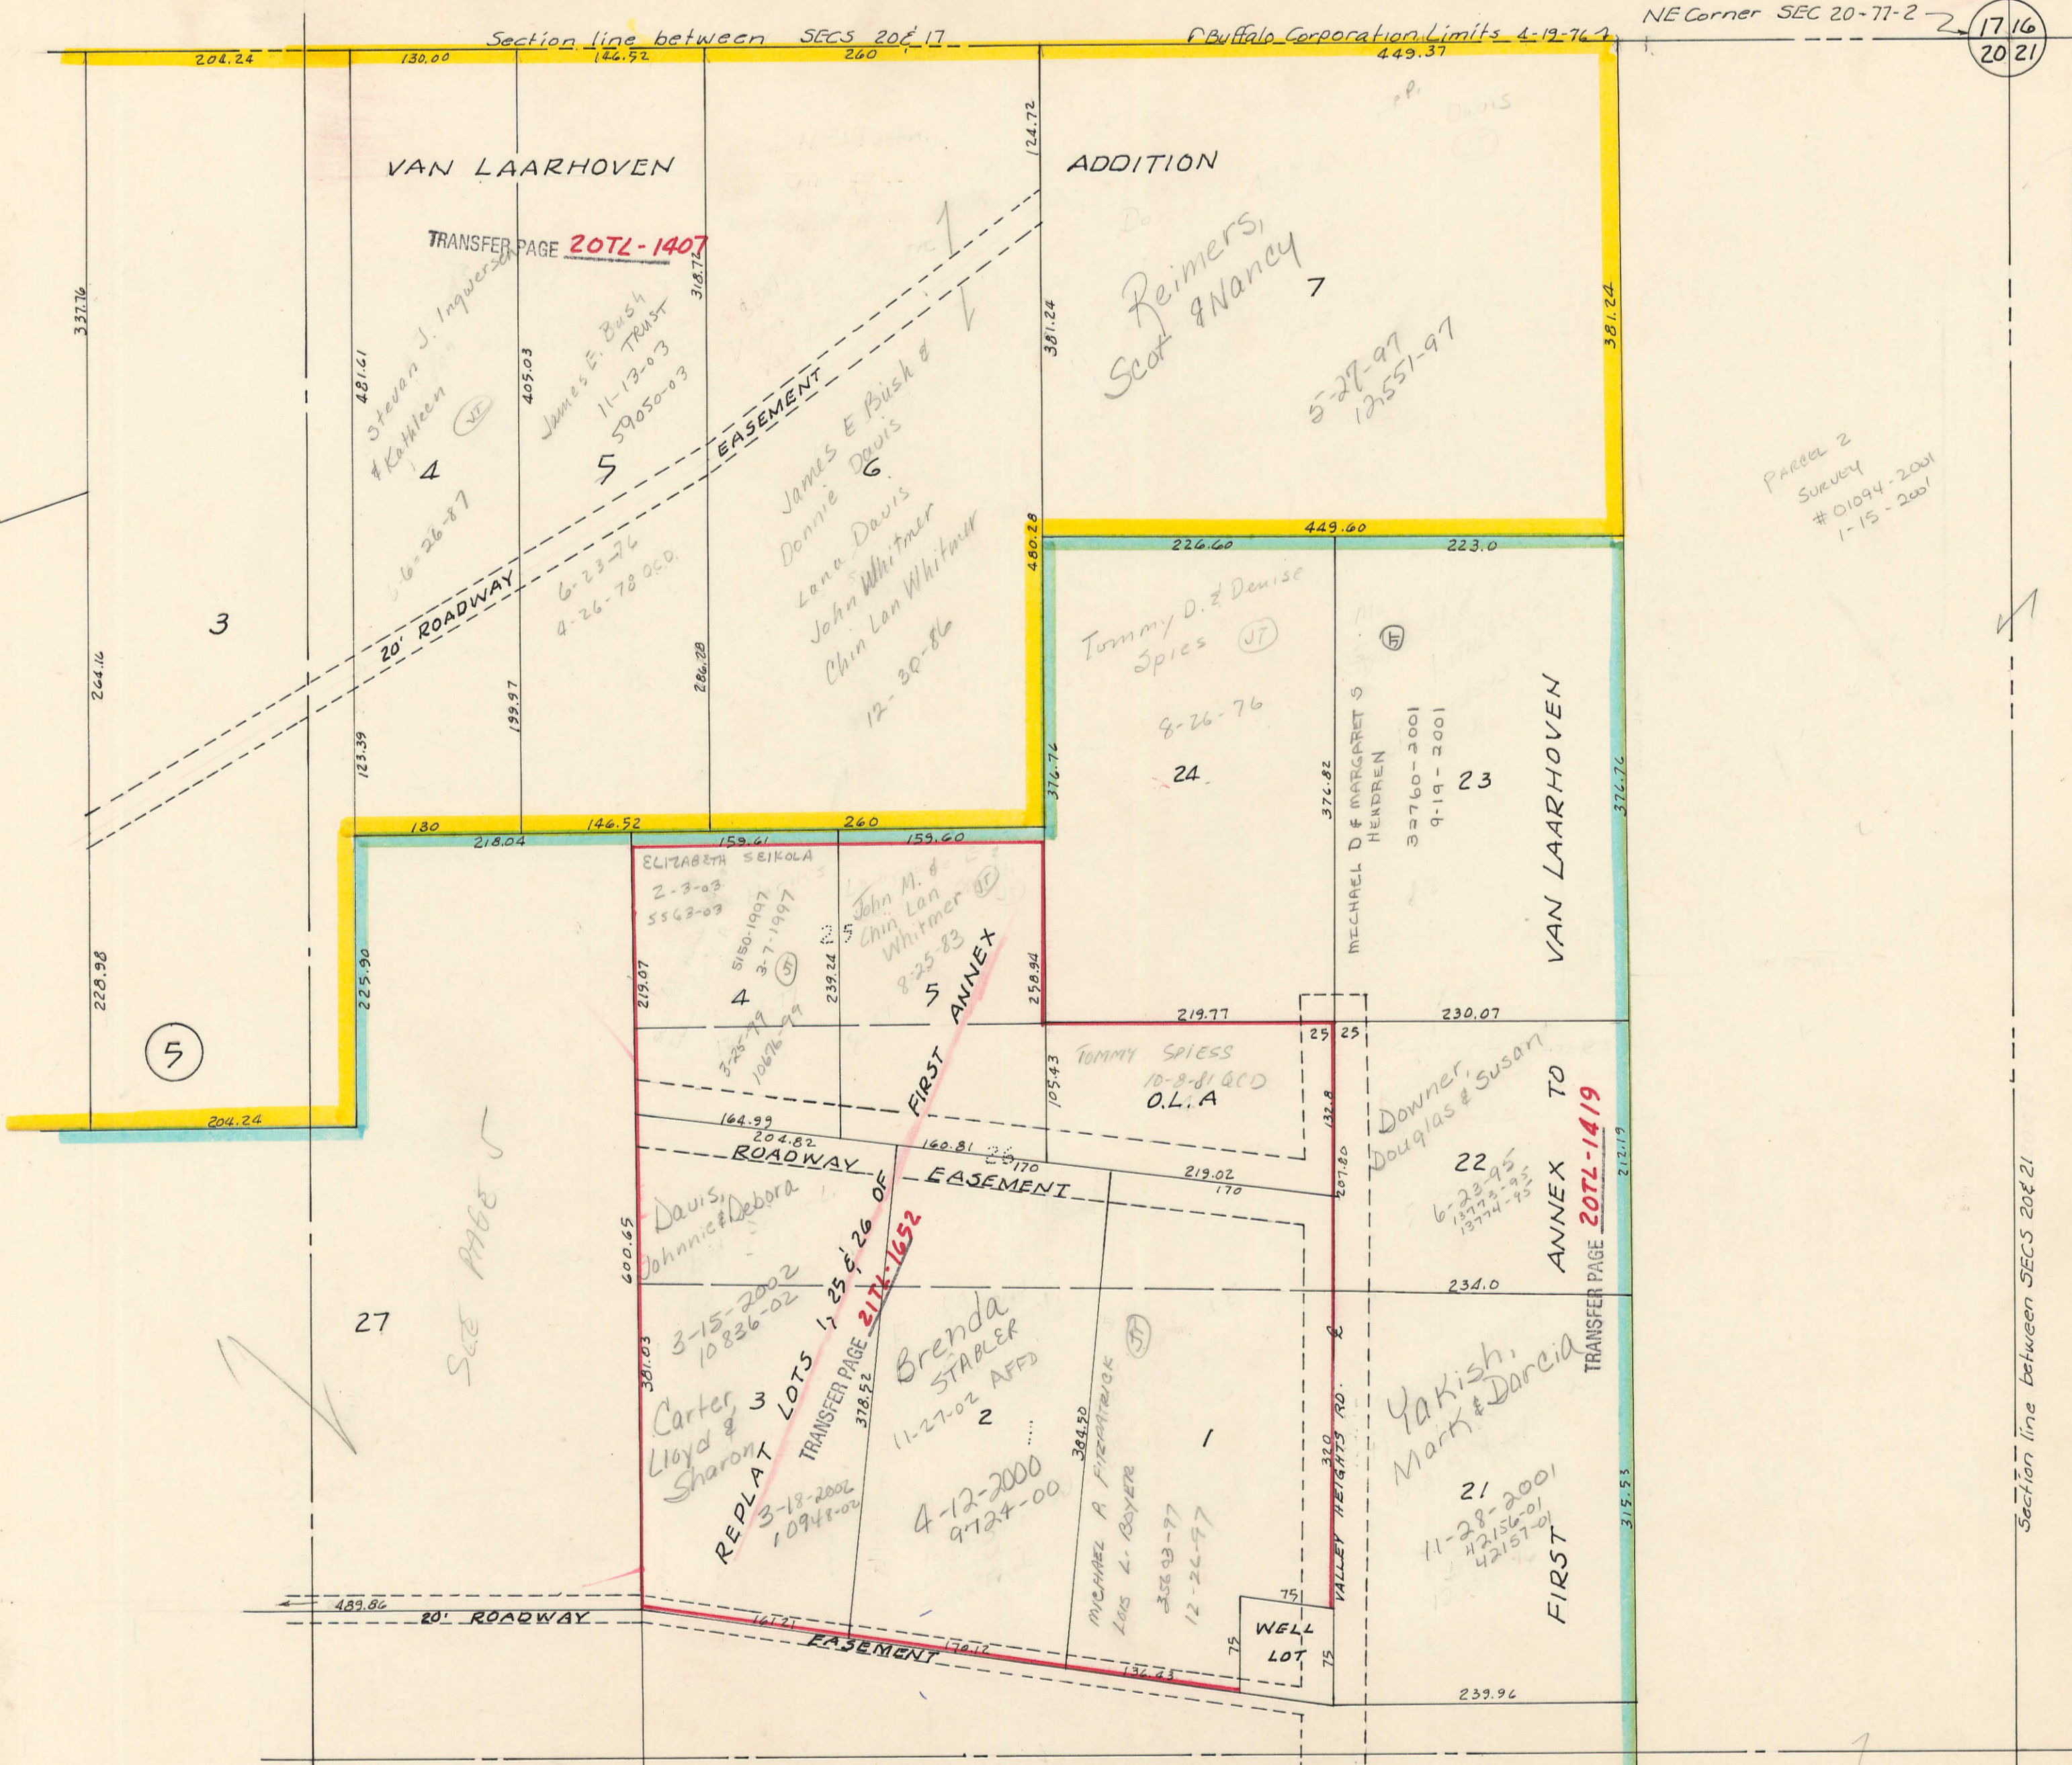

Parcel 2  
Survey  
#01094-2001  
1-15-2001

SEC 16

1

Section line between SECS 20 & 21

23