


35

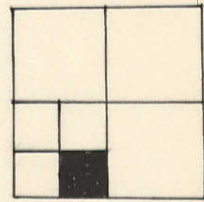


7-15-91
14771-91

GOVT LOT 3
67.59 Ac

E. line SW 1/4 SEC 20-77-2

53

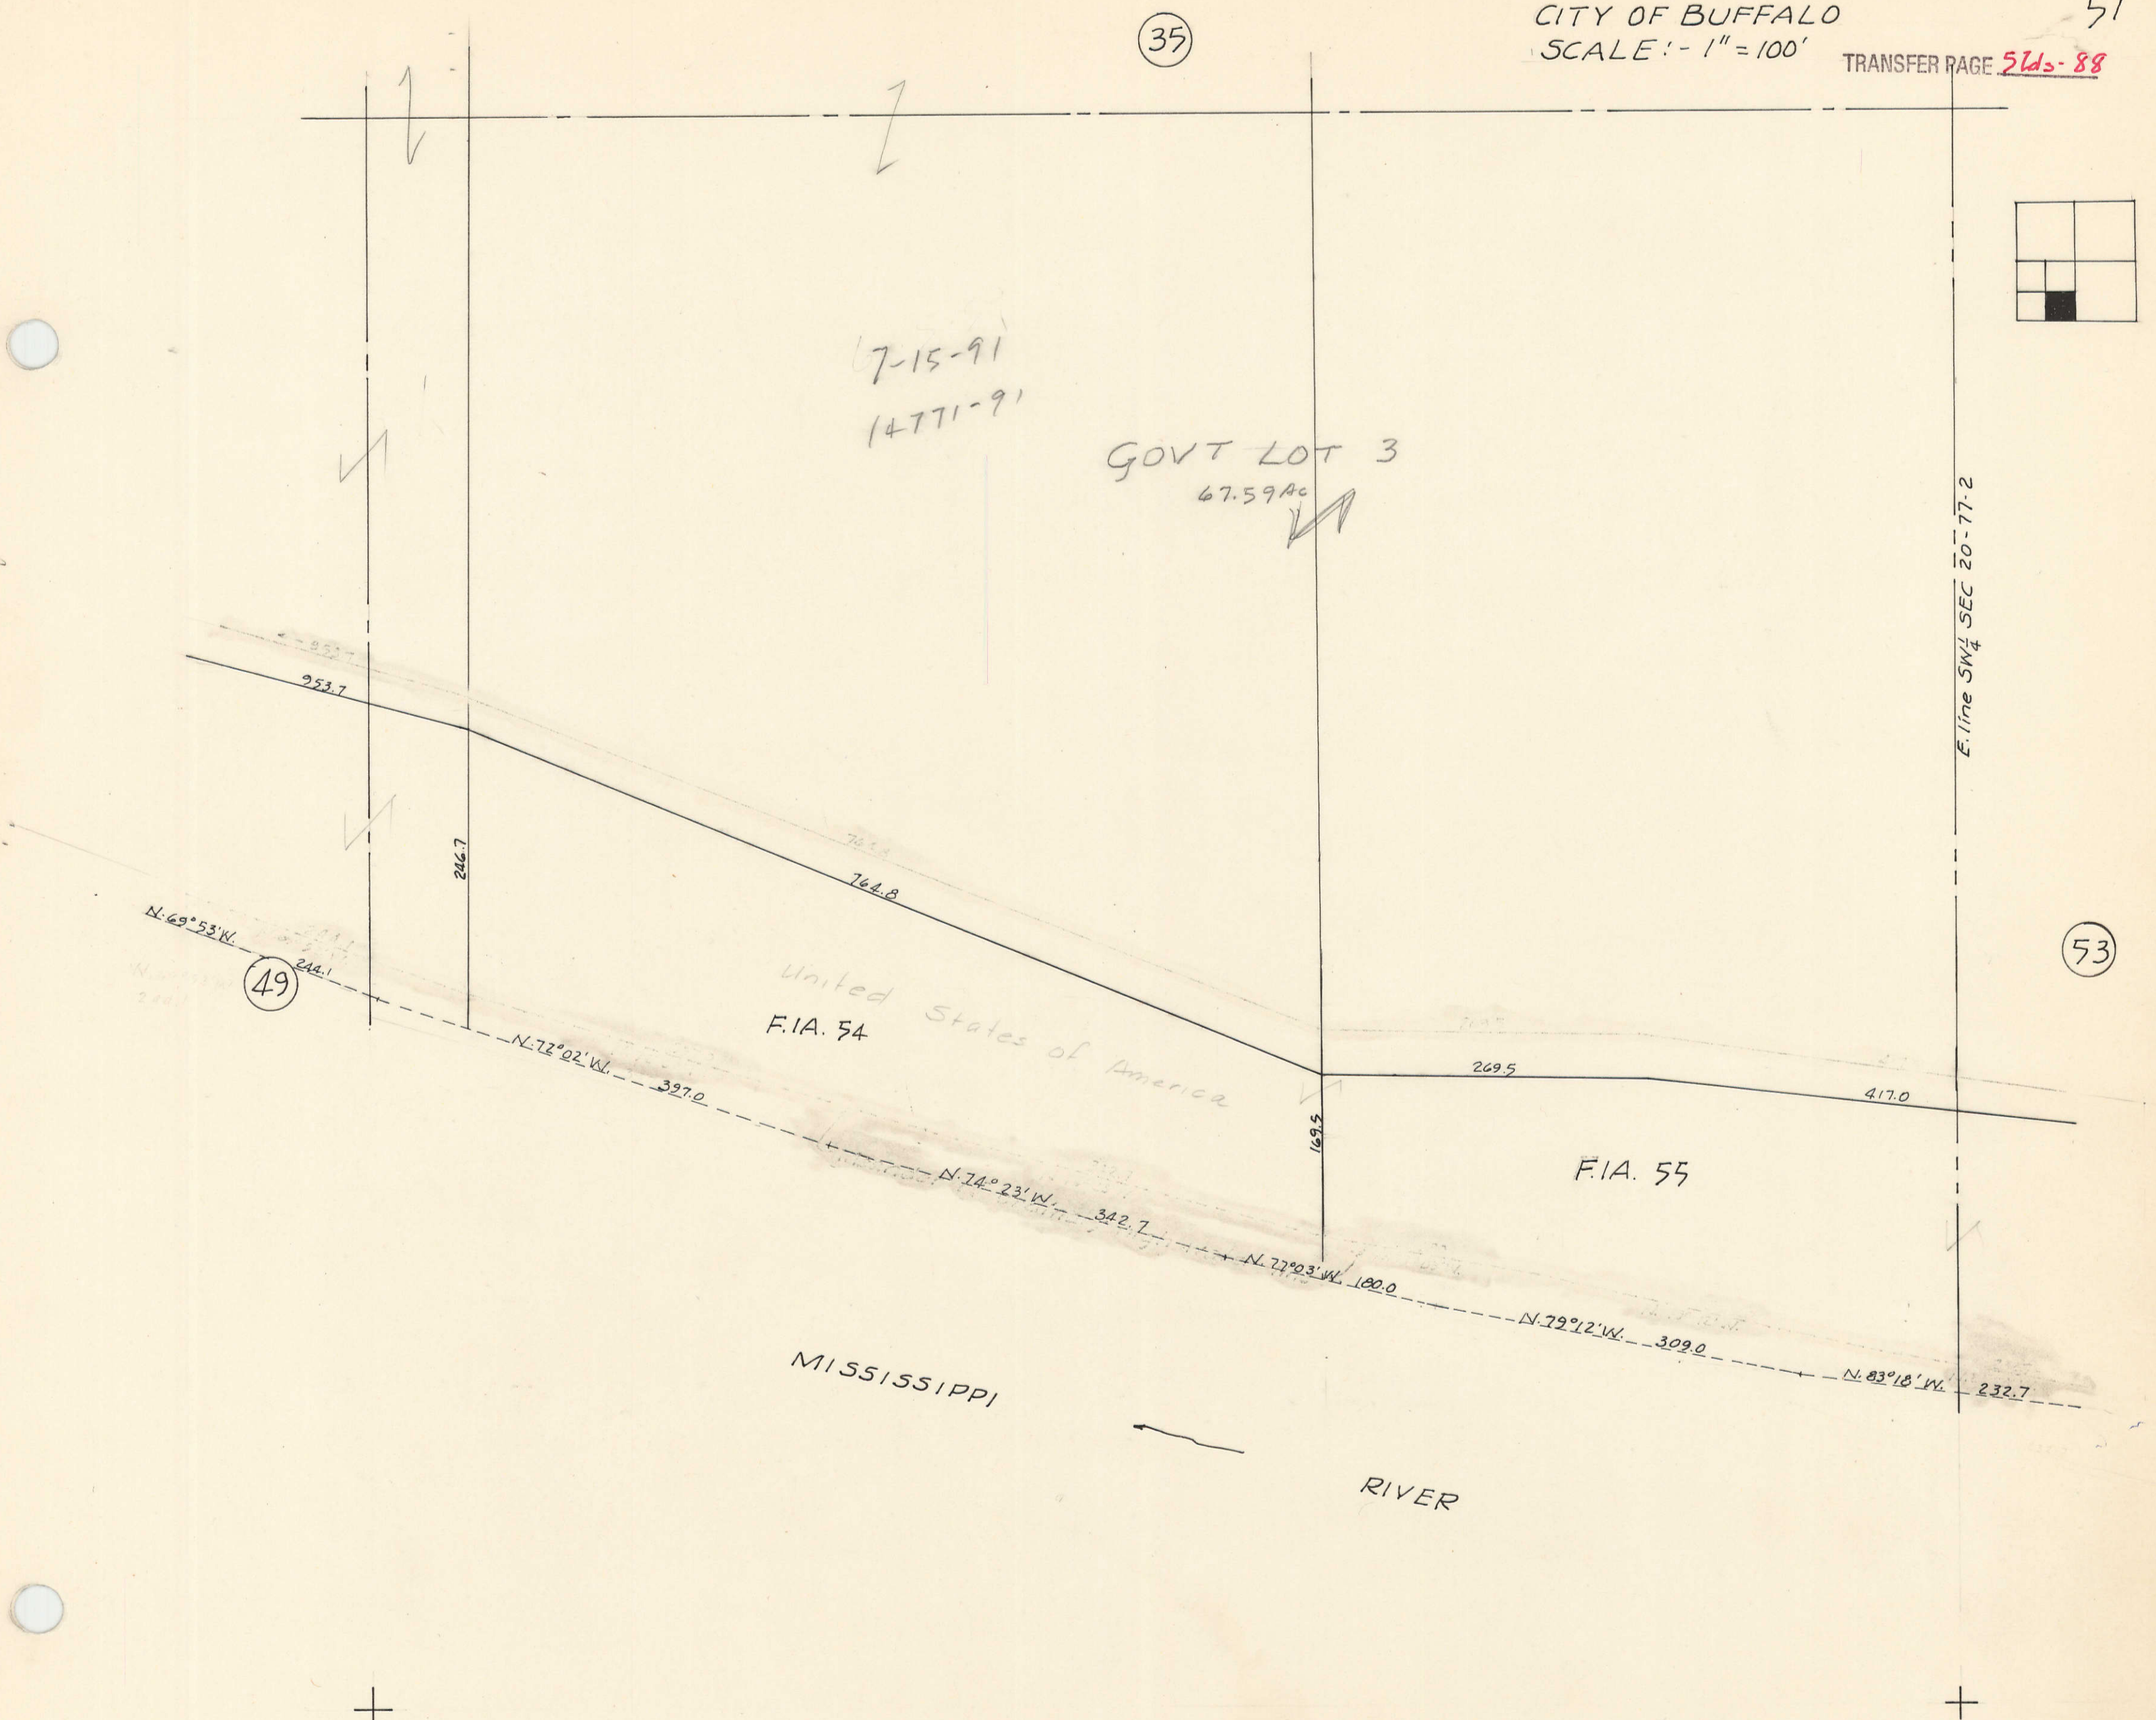

United States of America
F.I.A. 54

F.I.A. 55

MISSISSIPPI
RIVER

49