

5-14-90

NW 1/4, NW 1/4 SEC. 15  
CITY OF BUFFALO

PART 5

PART 4

PART 3

PART 2

PART 1

SW Corner SEC 22-77-2

1615  
2122

OUT LOT 24

CATHOLIC CHURCH CEMETERY  
"N-2 ACS."

PARTITION  
B.W. CLARK ESTATE

CORPORATE LIMITS

NT Home Builders LC  
2004-21695  
6-18-2004

SEE BUFFALO TOWNSHIP SECTION 22

PART SHARE  
PART SHARE  
PART SHARE  
BUFFALO TOWNSHIP NE 1/4 NW 1/4 SEC. 22

VOL A LOCUST GROVE  
SEC. 21  
7

PART SHARE

PART

ST.

FRANKLIN


ST. HACKER

DAVENPORT COMMUNITY SCHOOL DISTRICT

24098-2000  
8-17-2000

BUFFALO SCHOOL ADD.

TRANSFER PAGE 25A-2491

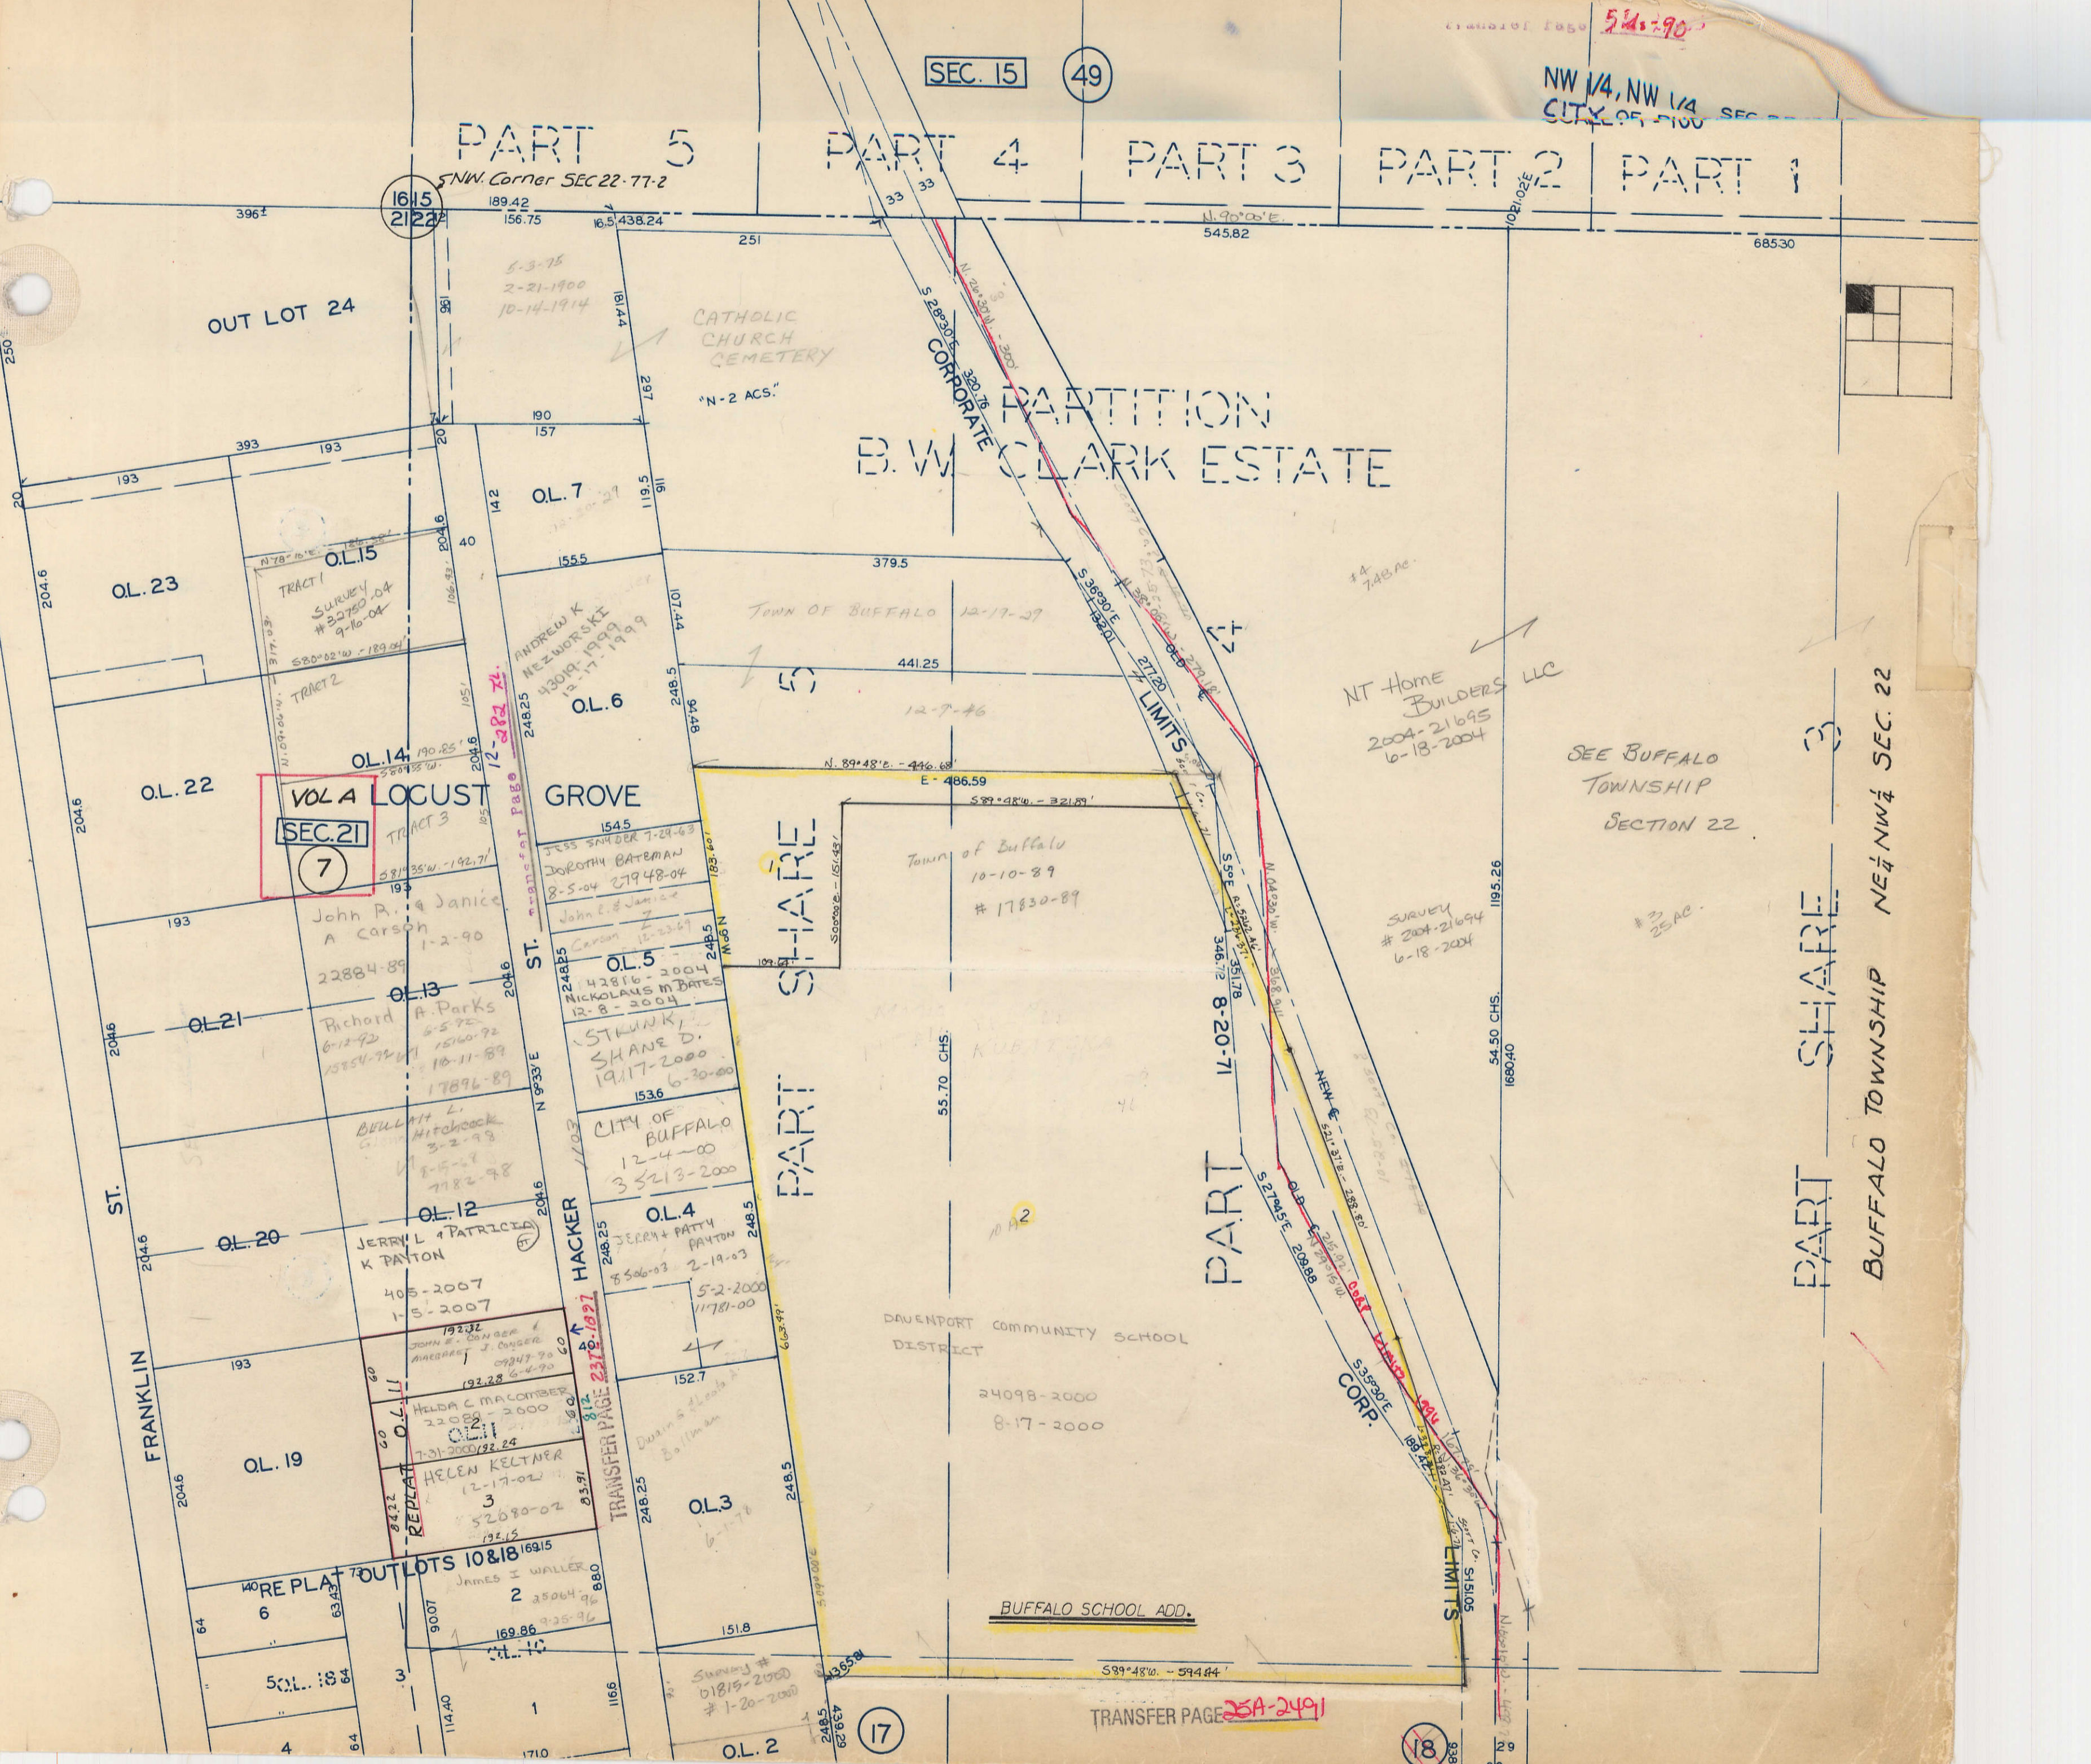



PART 5 PART 4 PART 3 PART 2 PART 1

OUT LOT 24

PARTITION  
B.W. CLARK ESTATE

CATHOLIC  
CHURCH  
CEMETERY  
"N-2 ACS."

NT Home  
BUILDERS LLC  
2004-21695  
6-18-2004

SEE BUFFALO  
TOWNSHIP  
SECTION 22

PART SHARE 3  
BUFFALO TOWNSHIP NE 1/4 NW 1/4 SEC. 22

VOL A LOCUST  
SEC. 21  
7

PART SHARE

PART

CORP.

LIMITS

