


7

Transfer Page 512-90

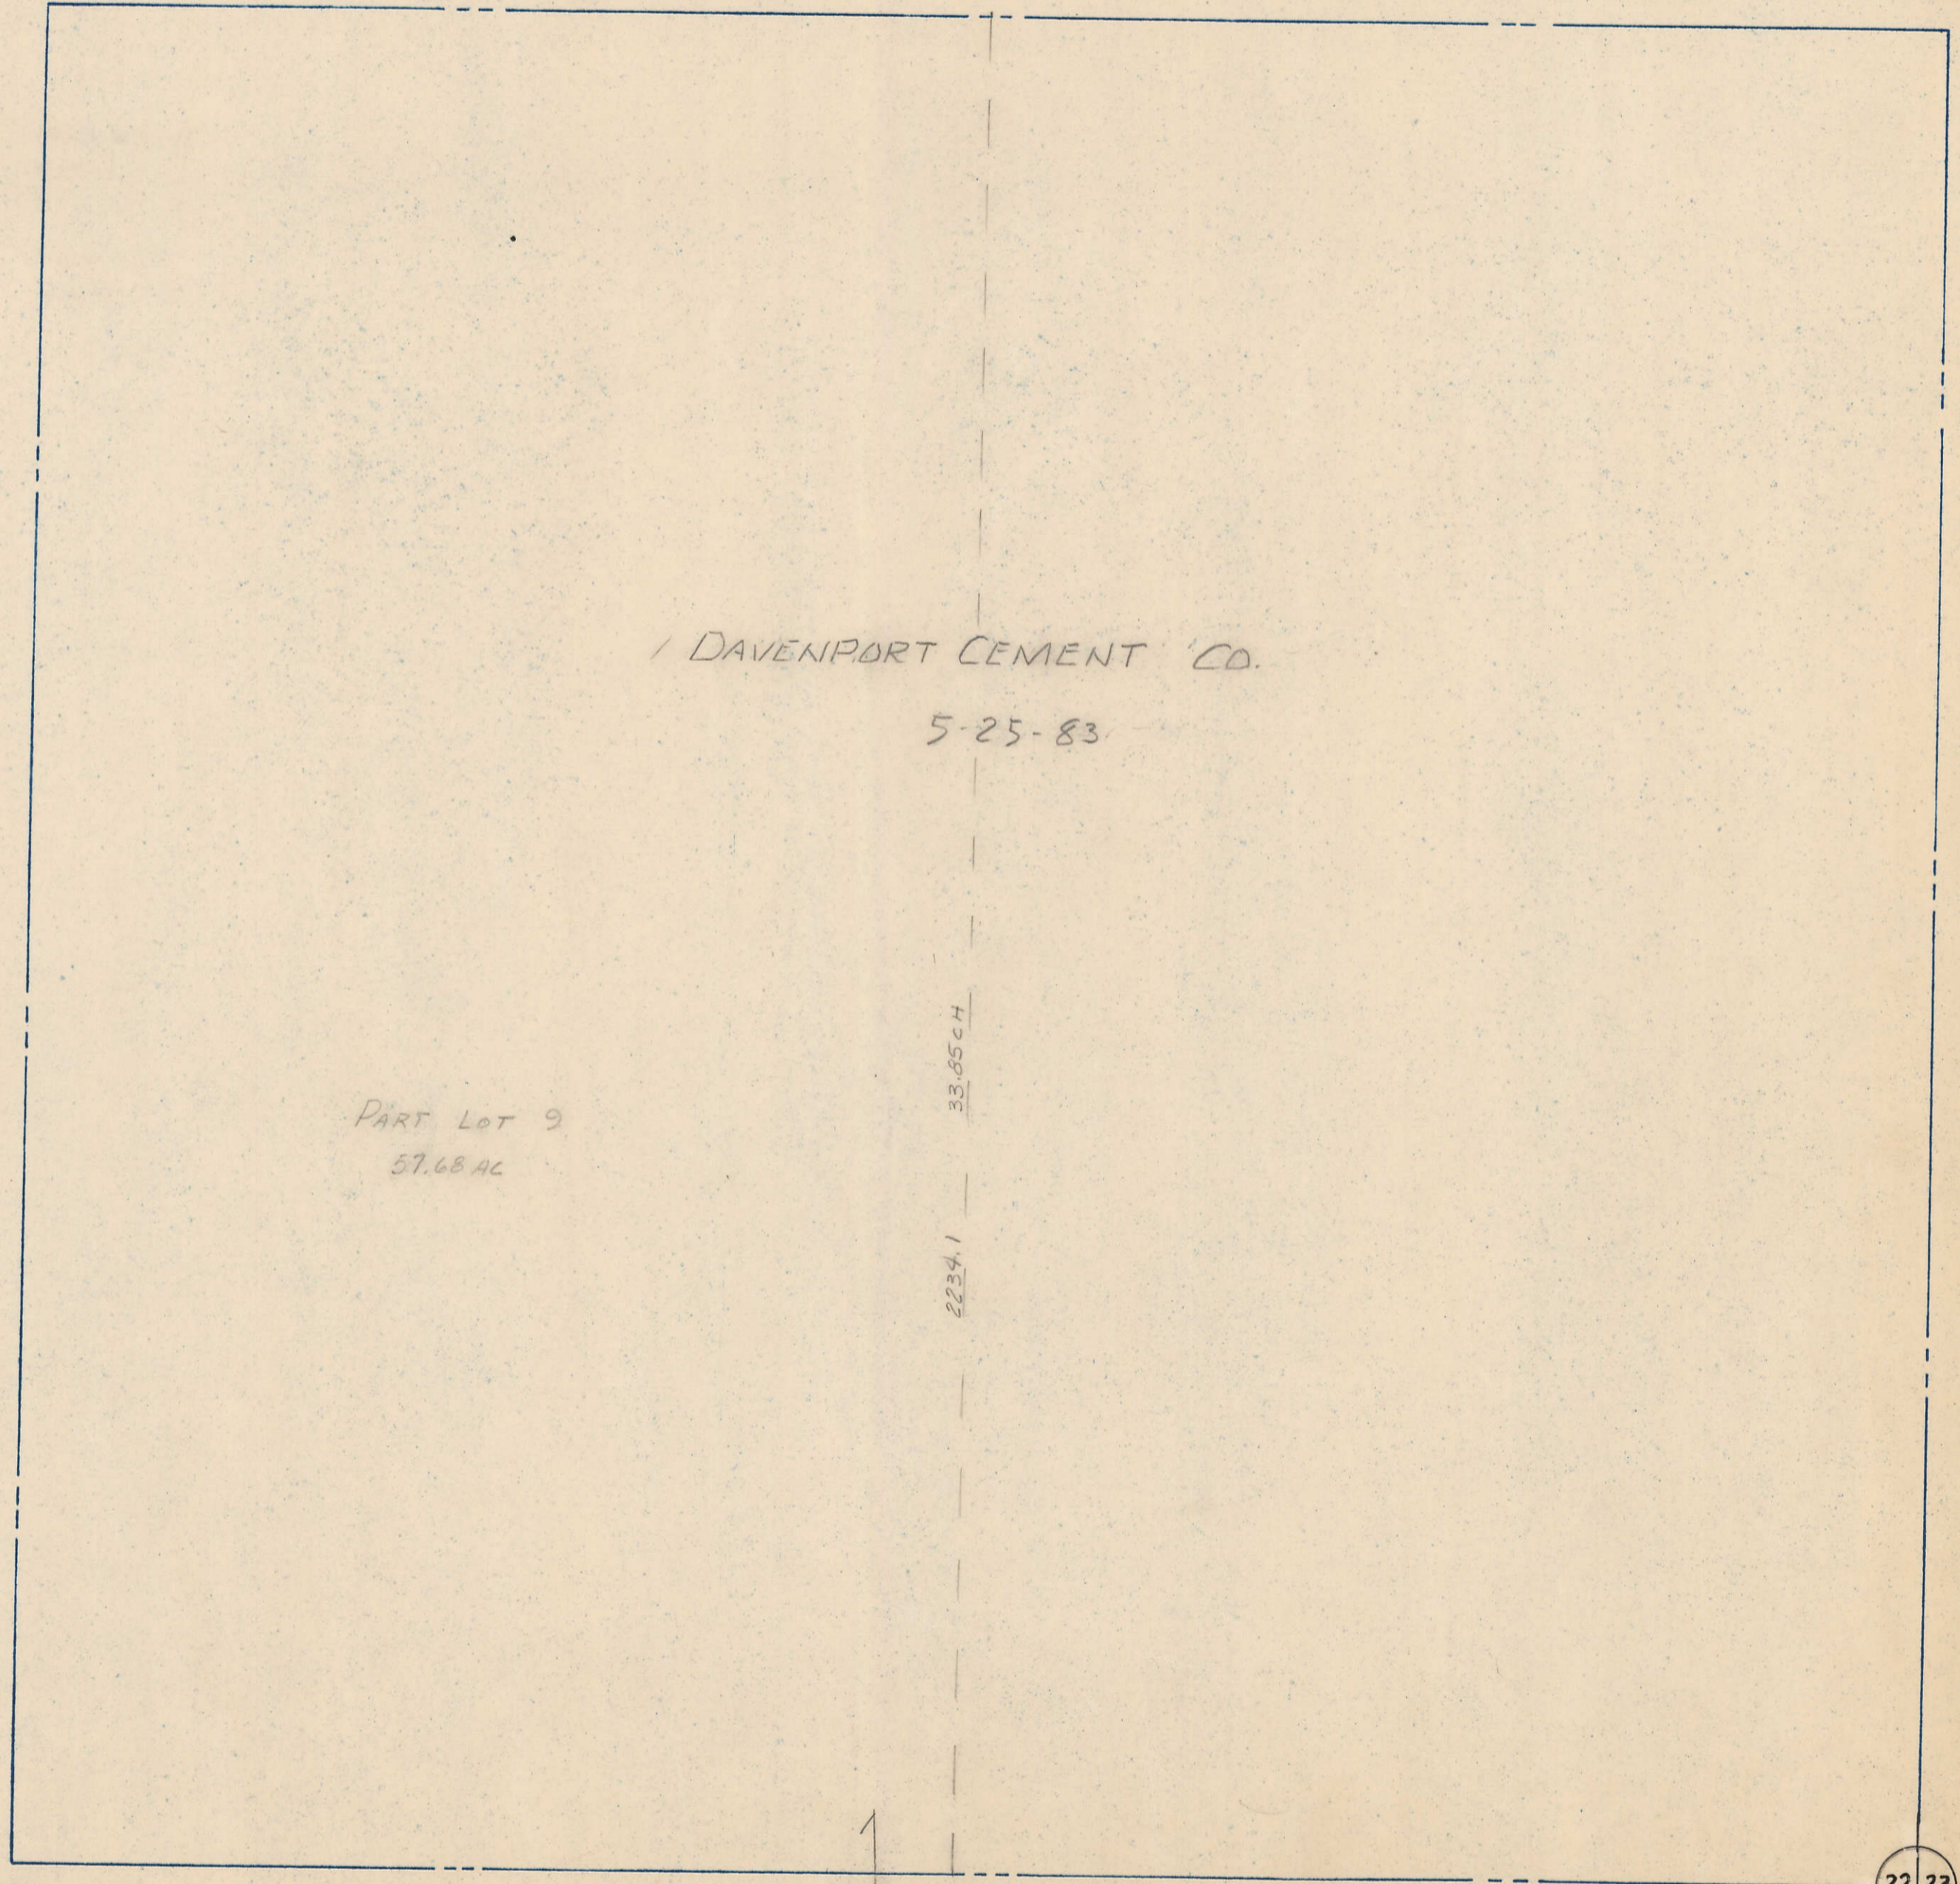

DAVENPORT CEMENT CO.

5-25-83


PART LOT 9
57.68 AC

33.85 CH

2234.1

21

17 SEC. 23

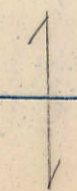

39

E. 1/4 Corner SEC. 22-77-2

22-23