



39

Transfer Case 514-82

53

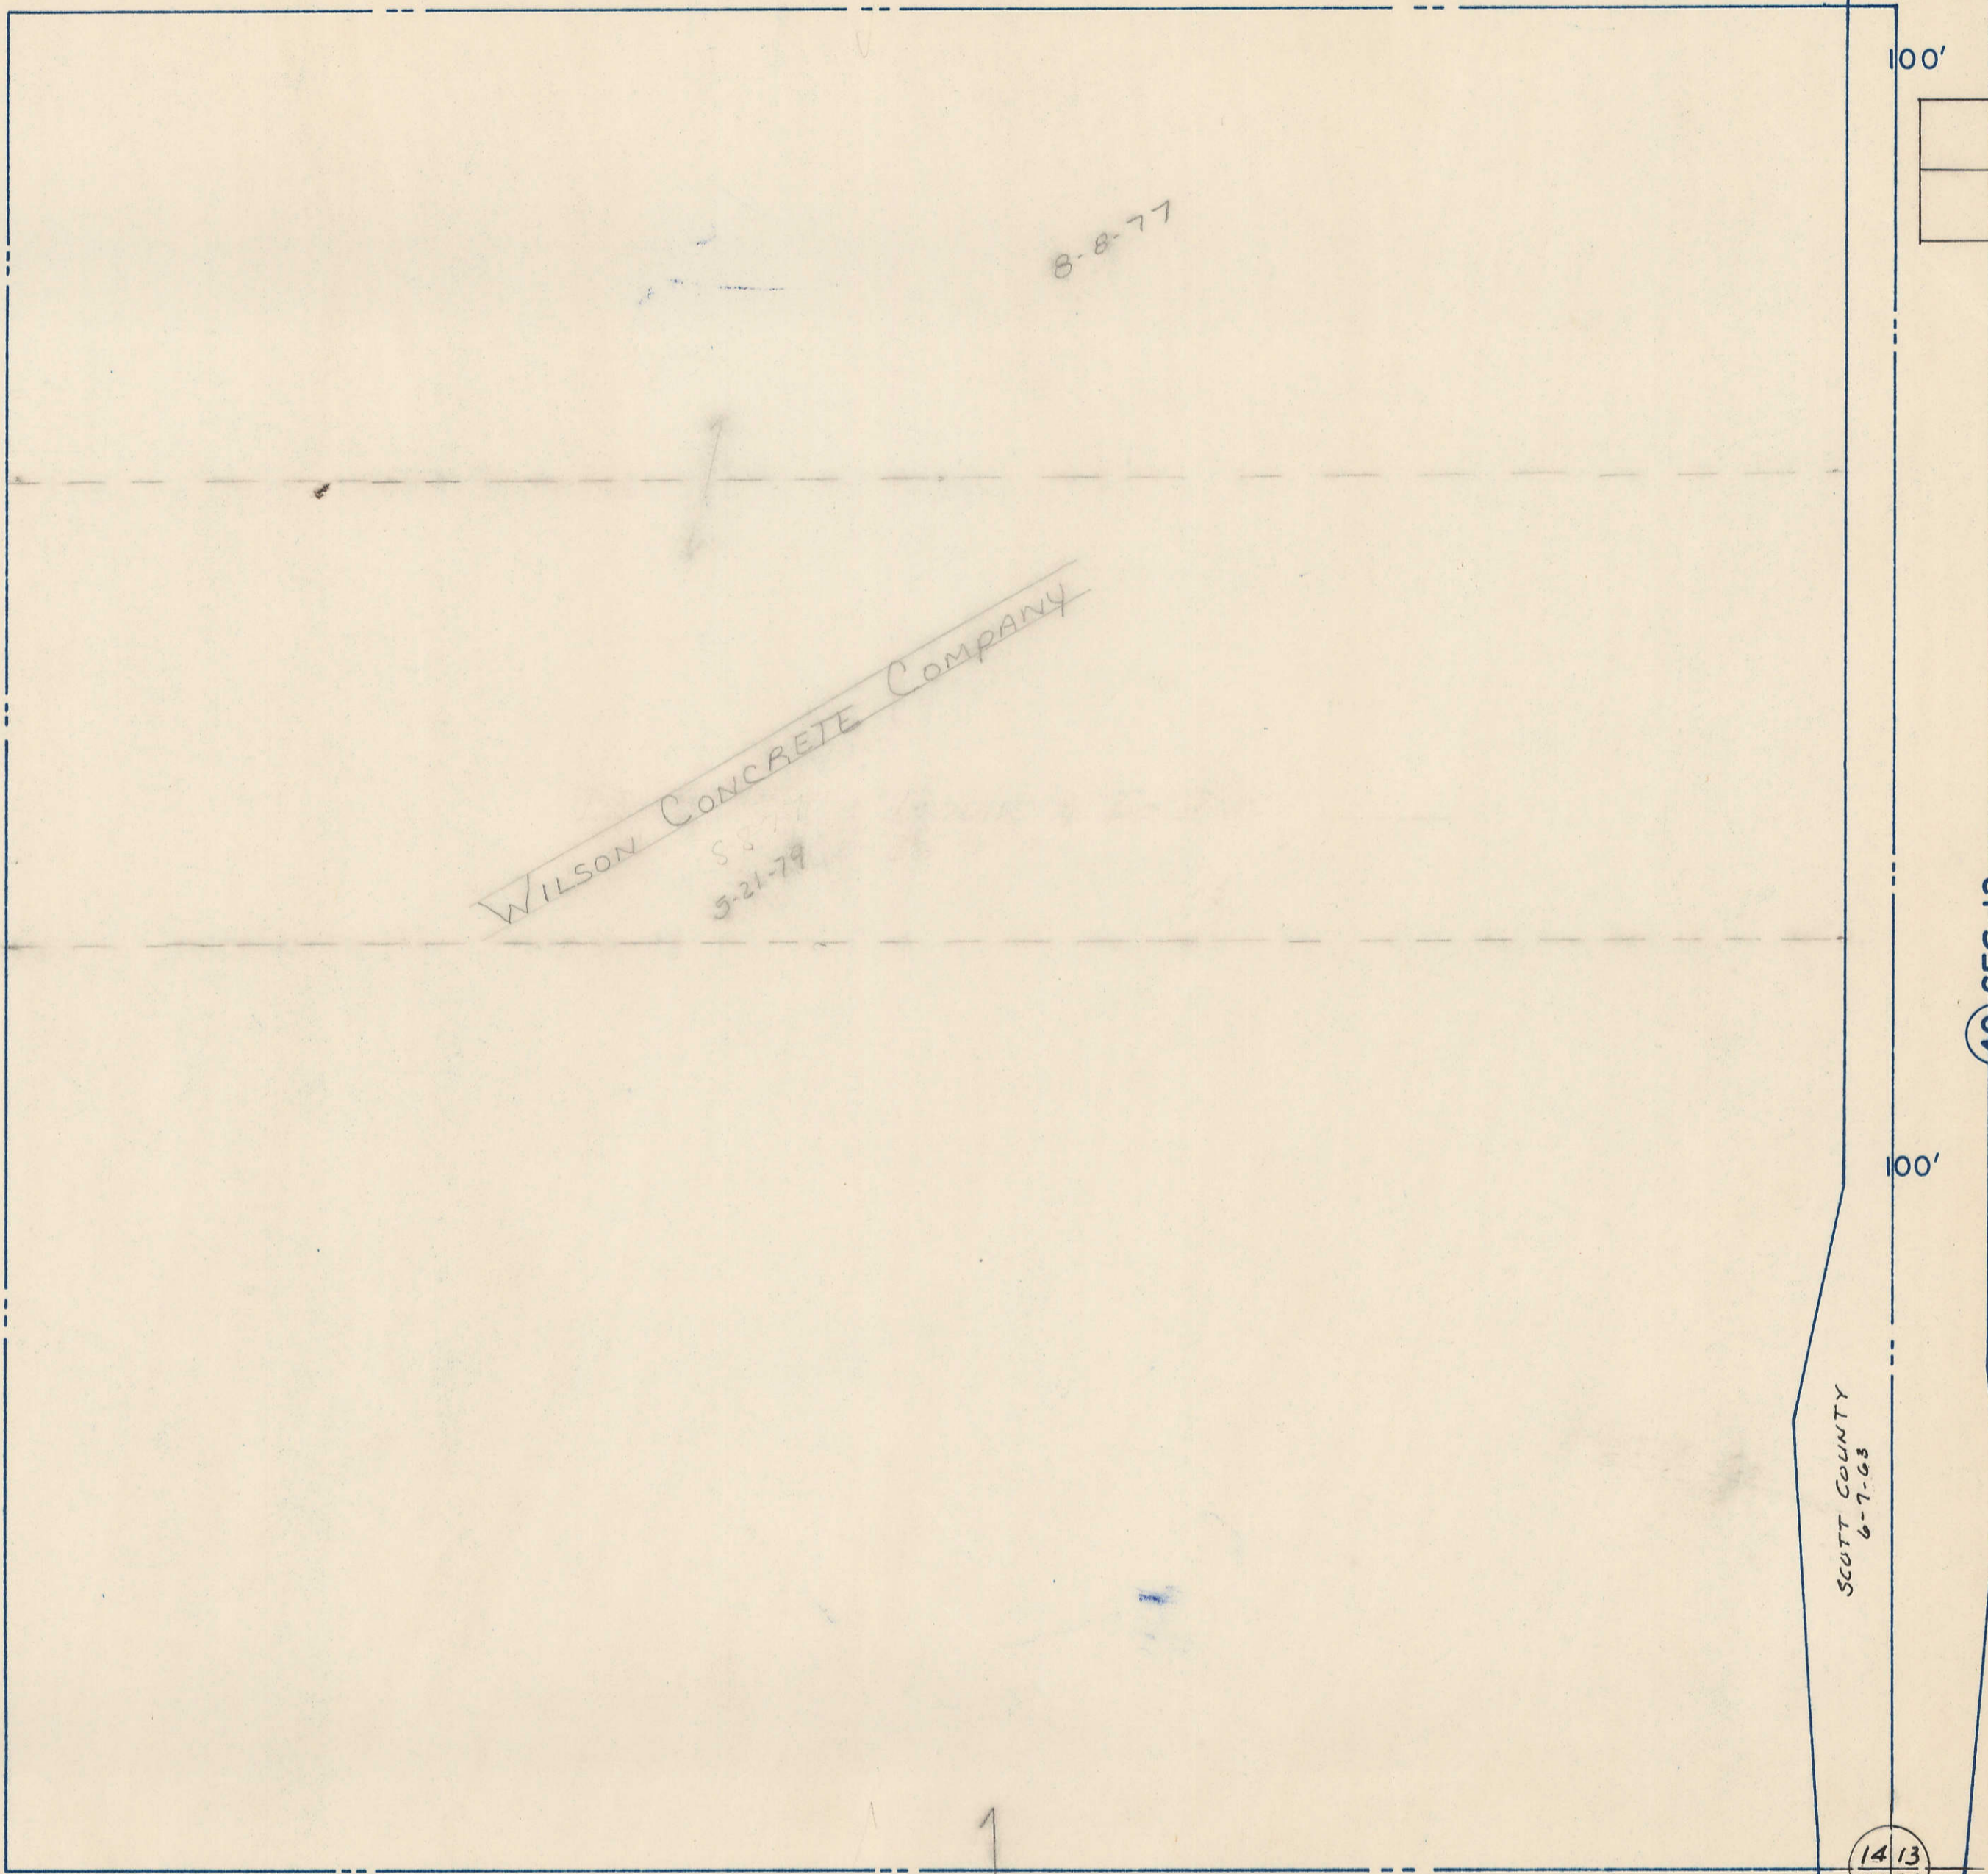

100'

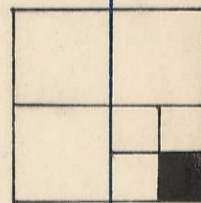

8-8-77

WILSON CONCRETE COMPANY
S 877
3-21-79

SCOTT COUNTY
6-7-63

100'

49 SEC. 13

14 13
23 24

SE. Corner SEC. 14-77-2

7 SEC. 23