



Transfer Page 5lds-82

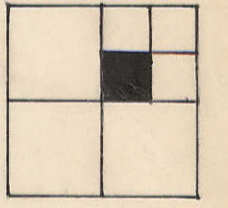

BUFFALO TOWNSHIP SE 1/4 NW 1/4 SEC 14

BUFFALO TOWNSHIP SE 1/4 NE 1/4 SEC 14

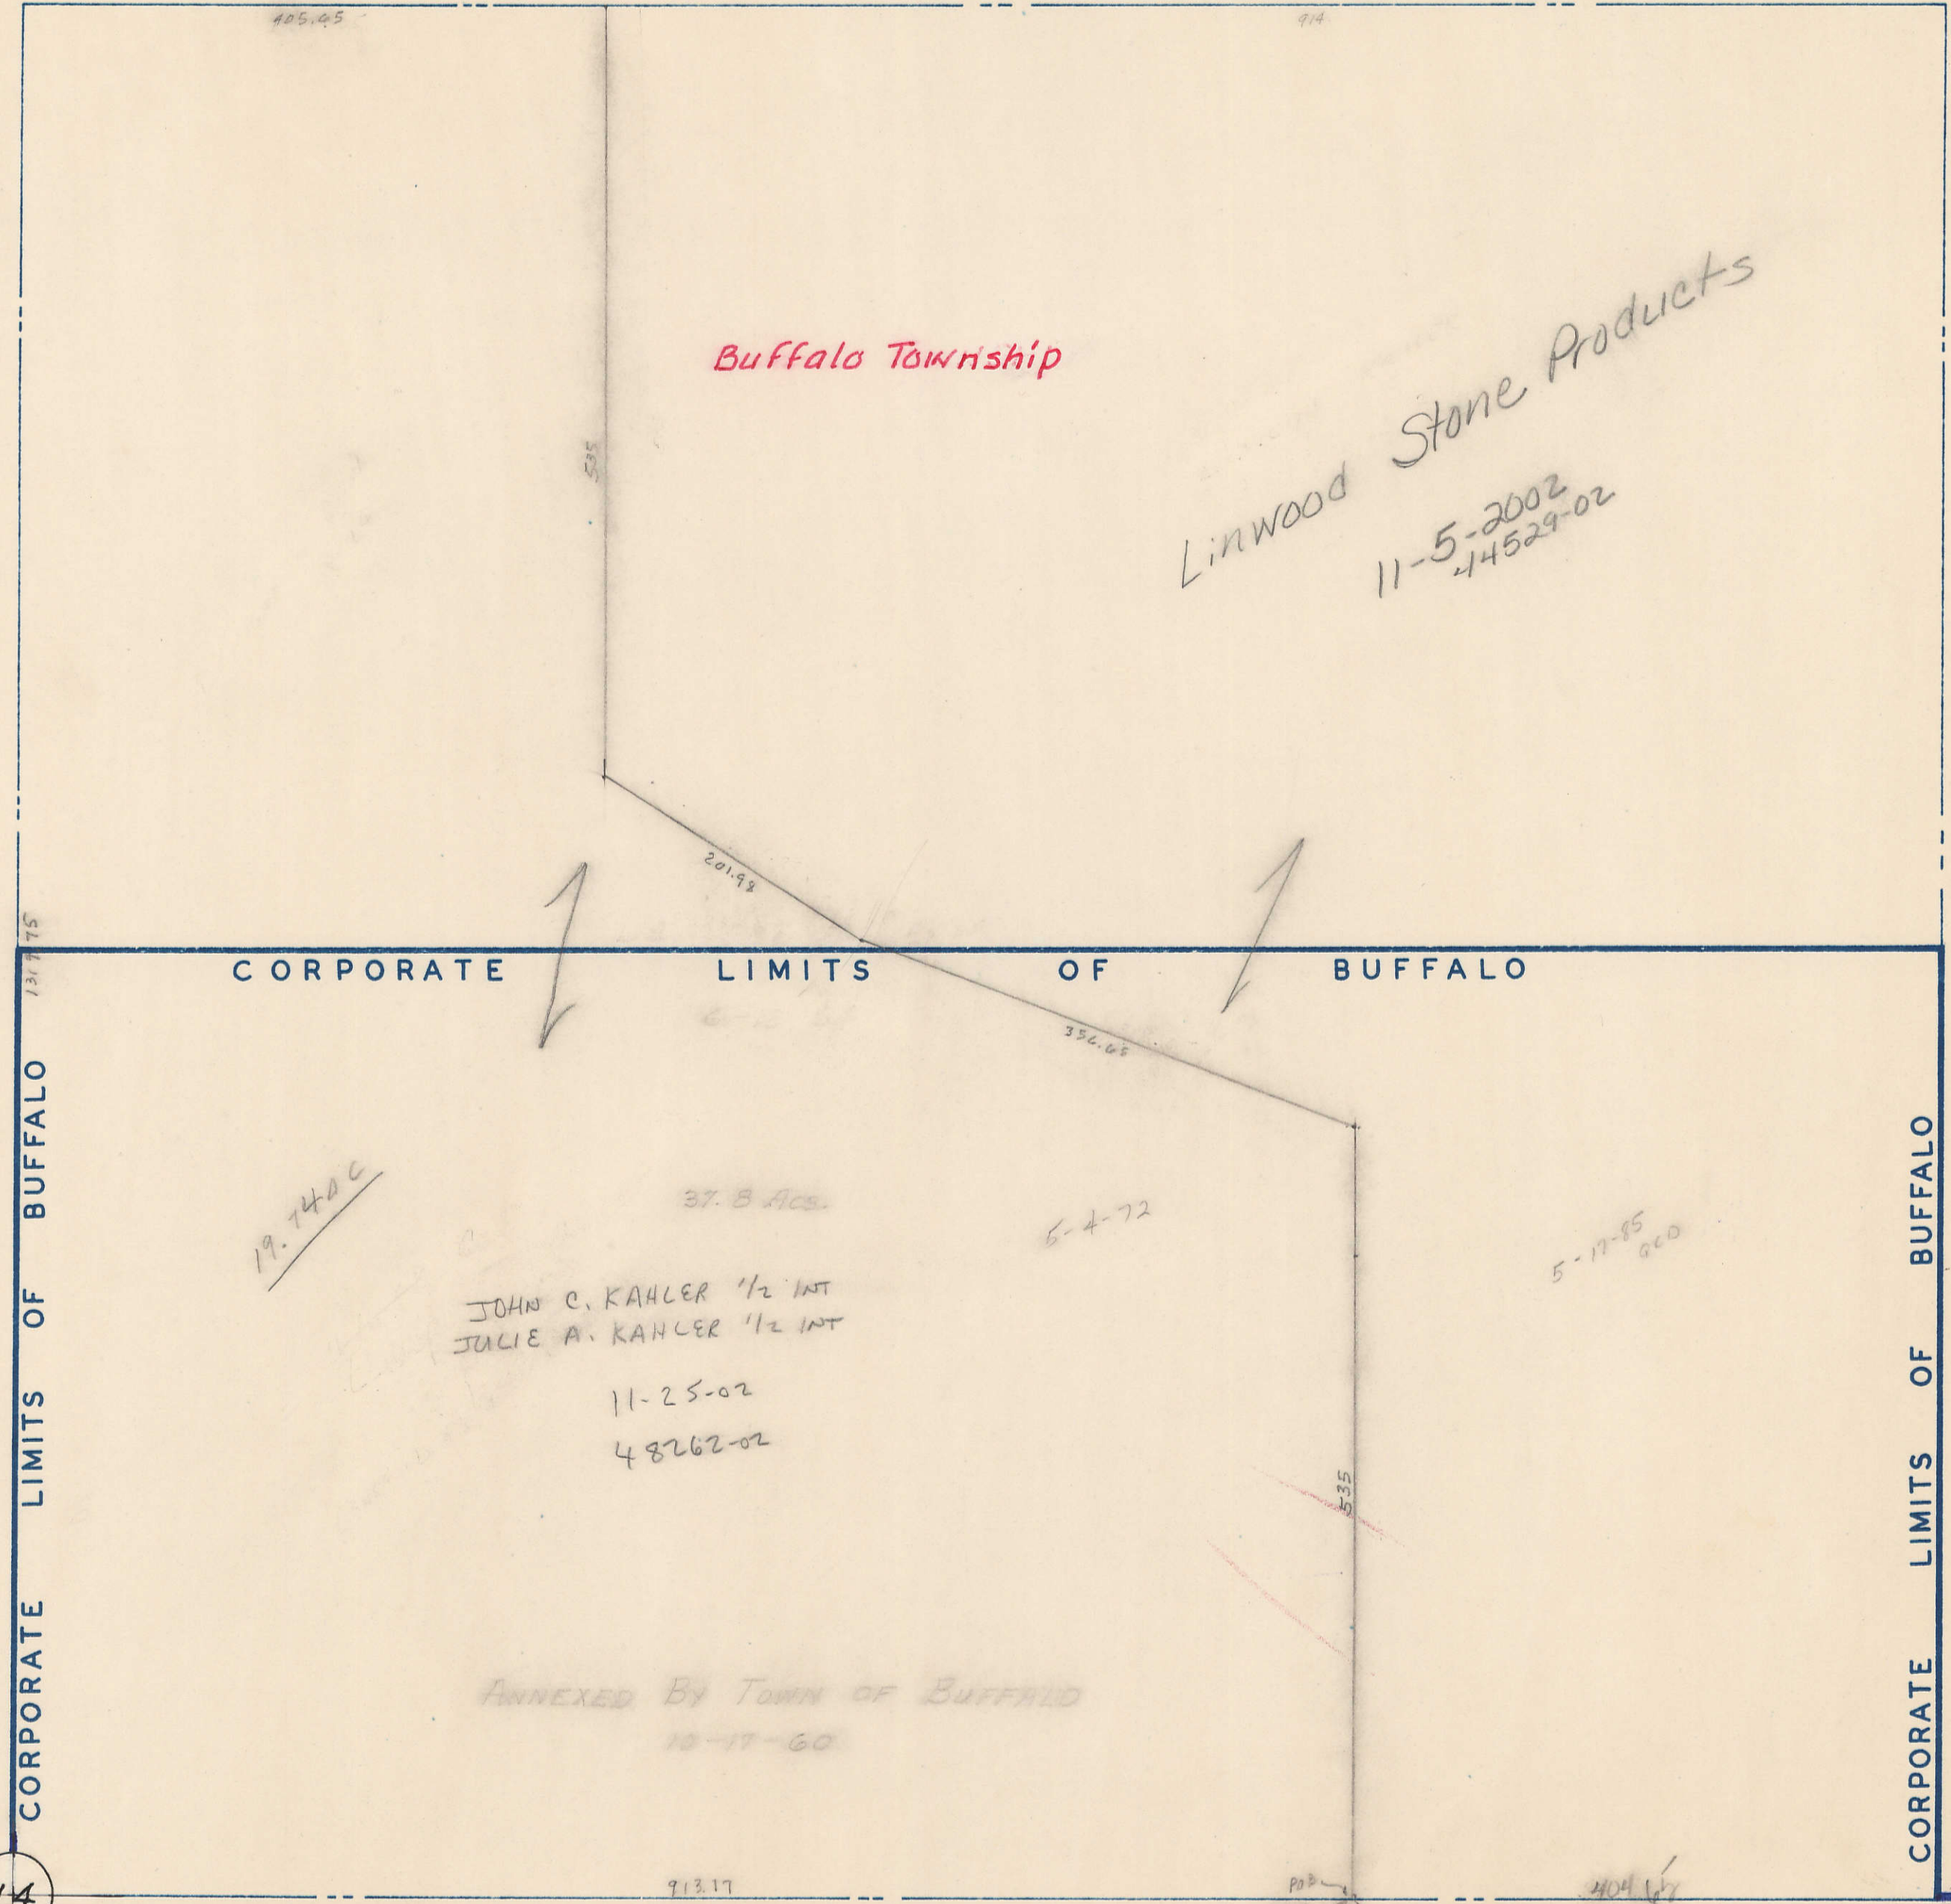

14


Center SEC. 14-77-2

7

118<sup>TH</sup> STREET

ANNEXED  
# 224552-02  
6-9-2002

CHRIS L.  
WESTPAHL &  
LISA ERNST  
5-16-2001  
14047-01

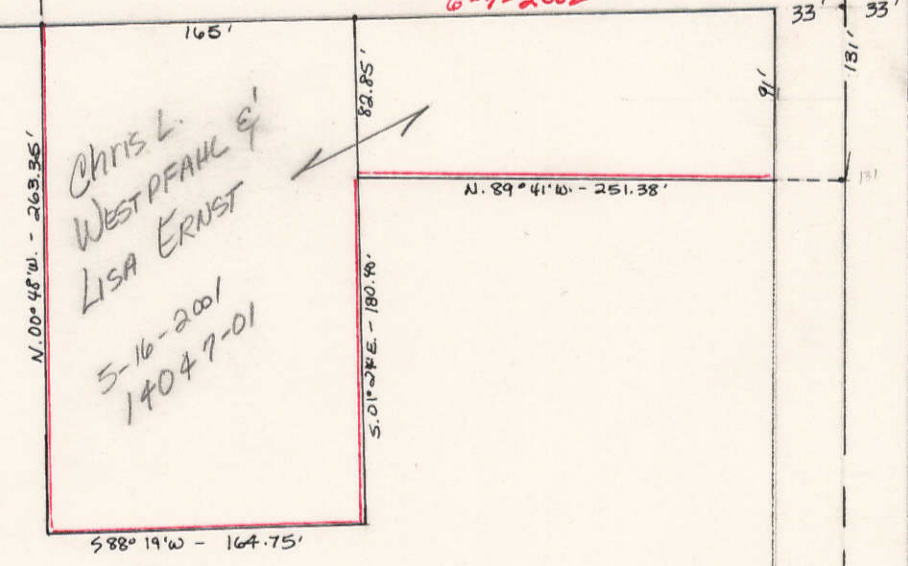

SEE BUFFALO TWP.

21

13-17

110<sup>TH</sup> AVE.

39