



DIXON

Liberty and Allens Grove Townships
SCALE 200 FEET TO 1 INCH

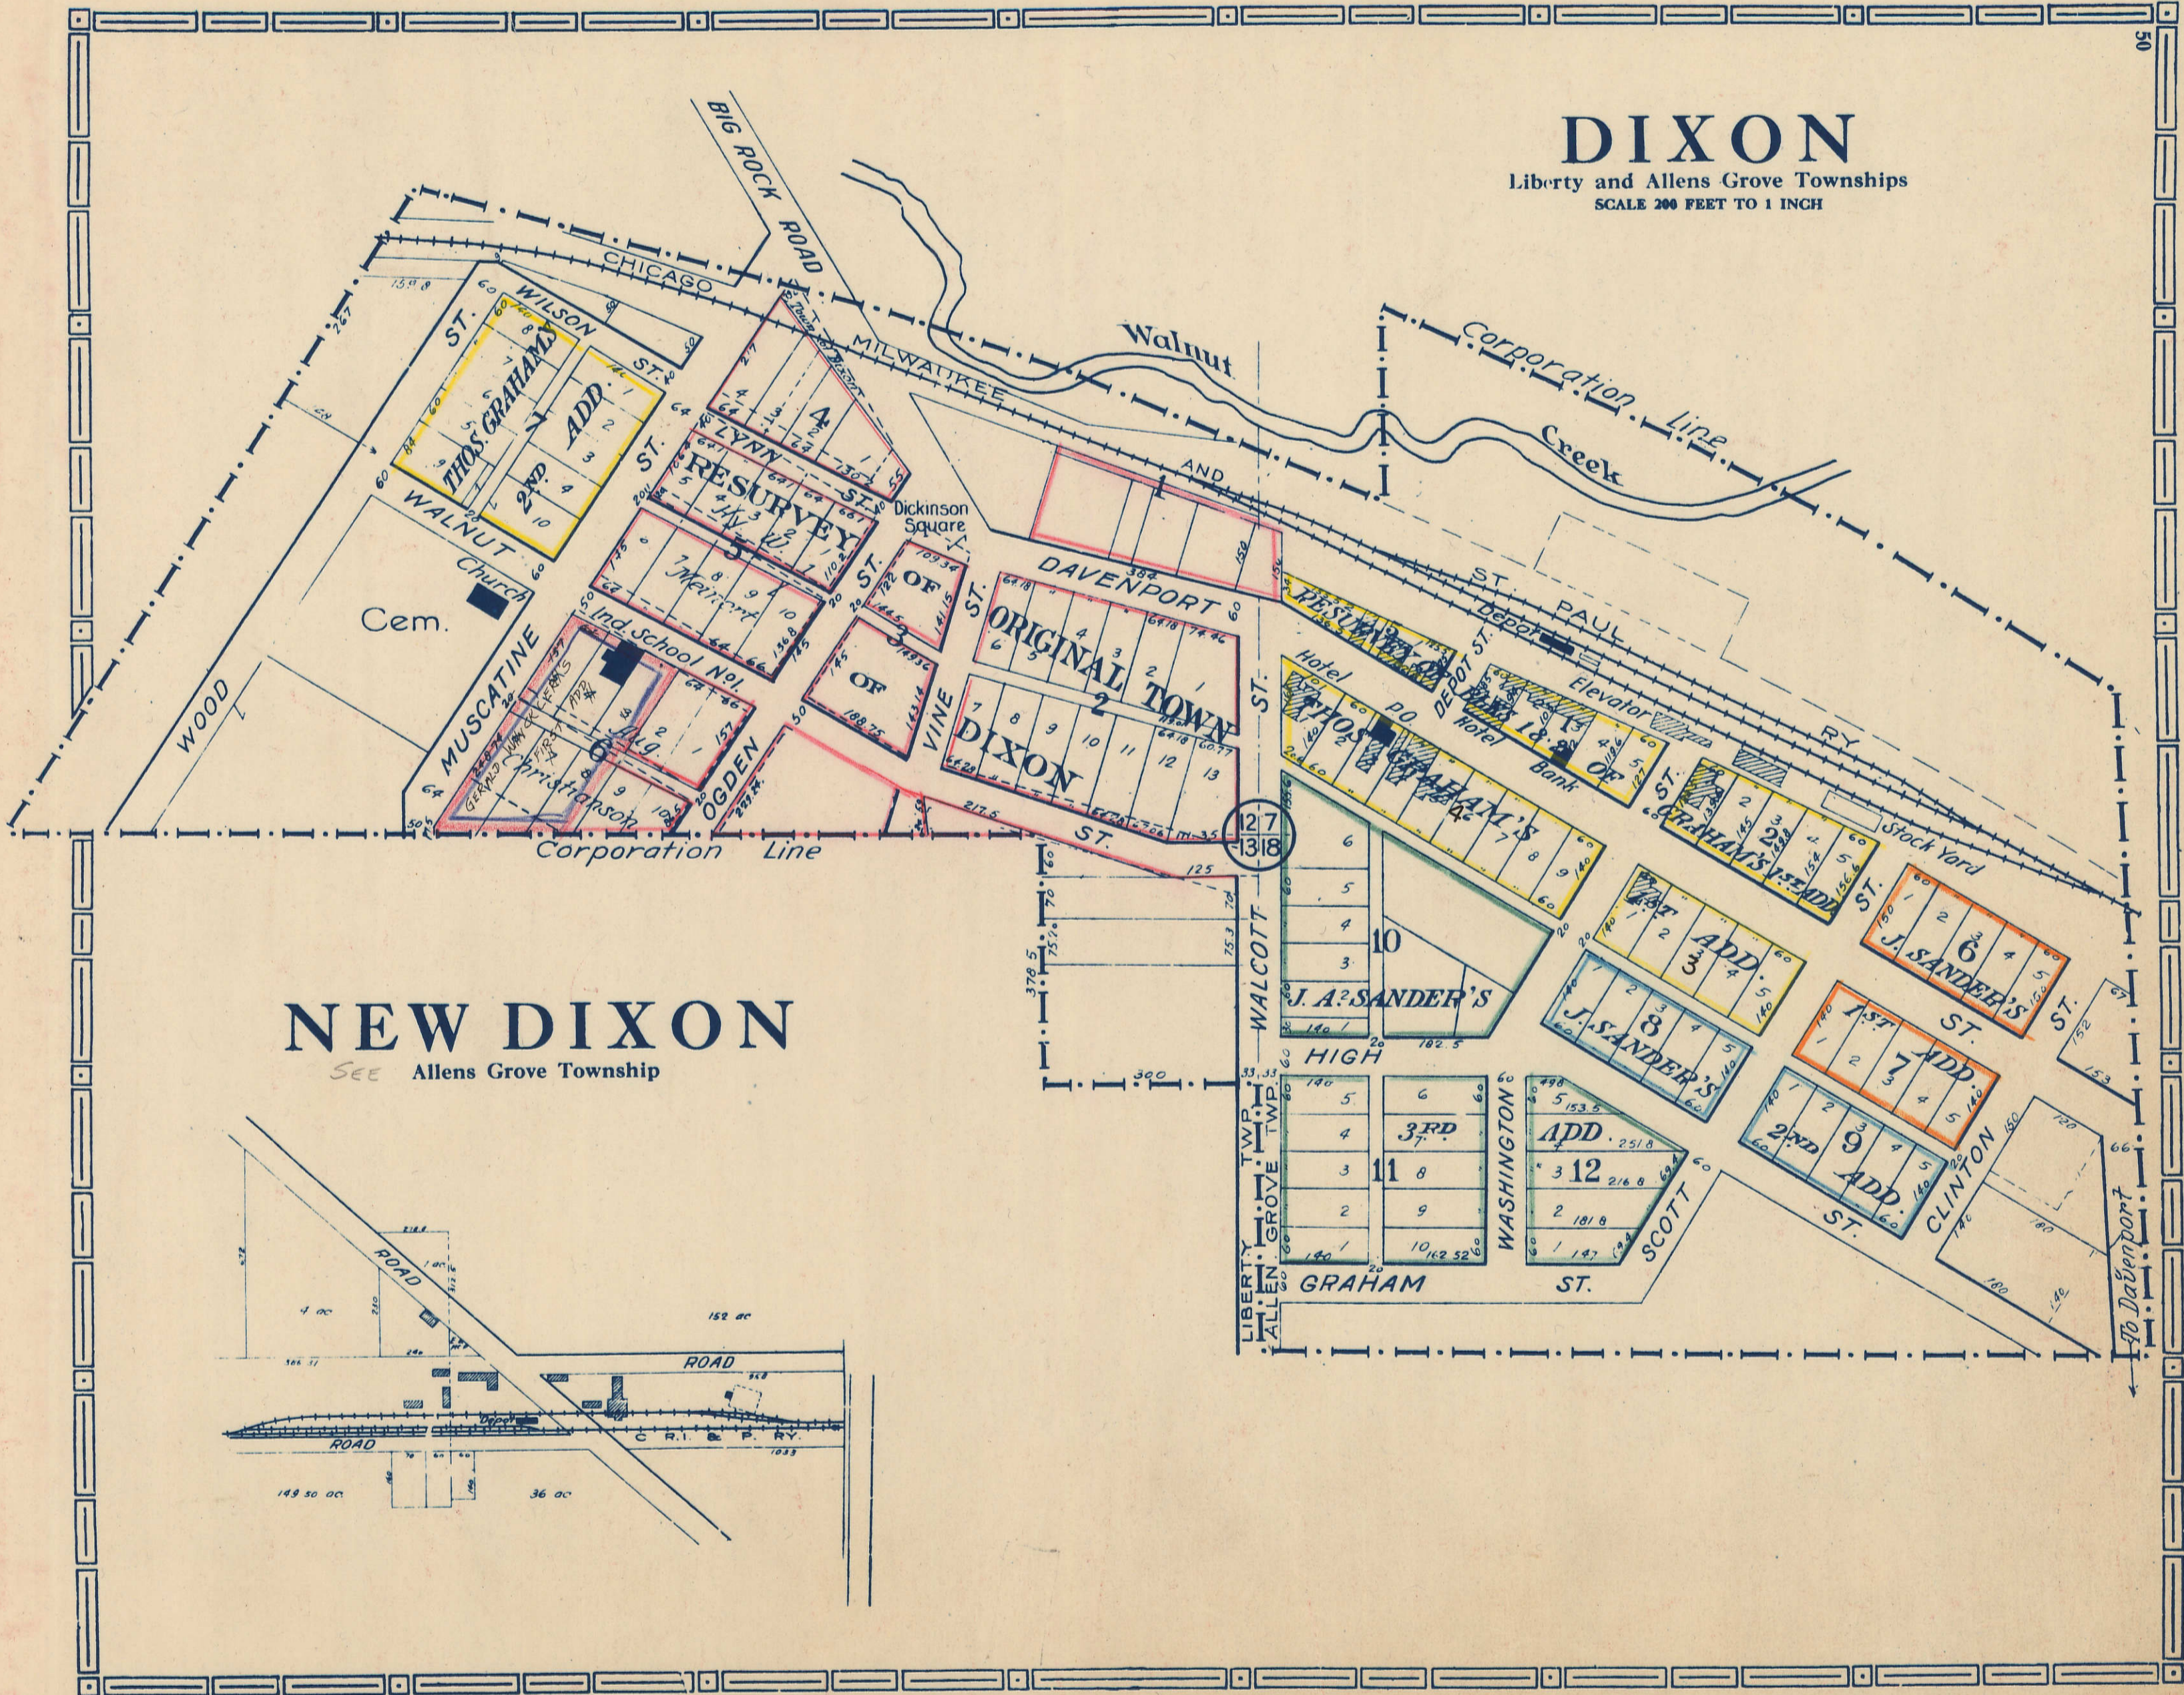

NEW DIXON

SEE Allens Grove Township

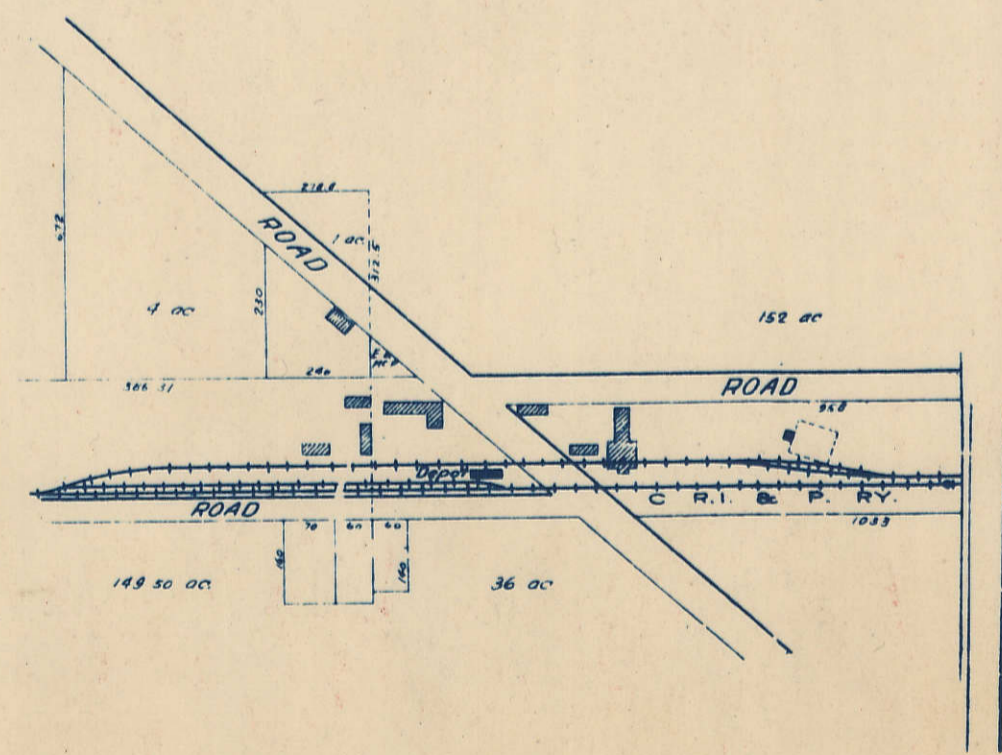

INDEX MAP OF DIXON

PART OF THE $S\frac{1}{2}$ OF THE $SE\frac{1}{4}$ SEC 12 AND PART OF
 $NE\frac{1}{4}NE\frac{1}{4}$ SEC 13 LYING IN T80N, R1E OF THE 5TH PM.
ALSO PART OF THE $S\frac{1}{2}$ OF THE $SW\frac{1}{4}$ SEC 7 AND PART OF
 $N\frac{1}{2}$ OF THE $NW\frac{1}{4}$ SEC 18 LYING IN T80N, R2E OF THE 5TH PM.

