



21

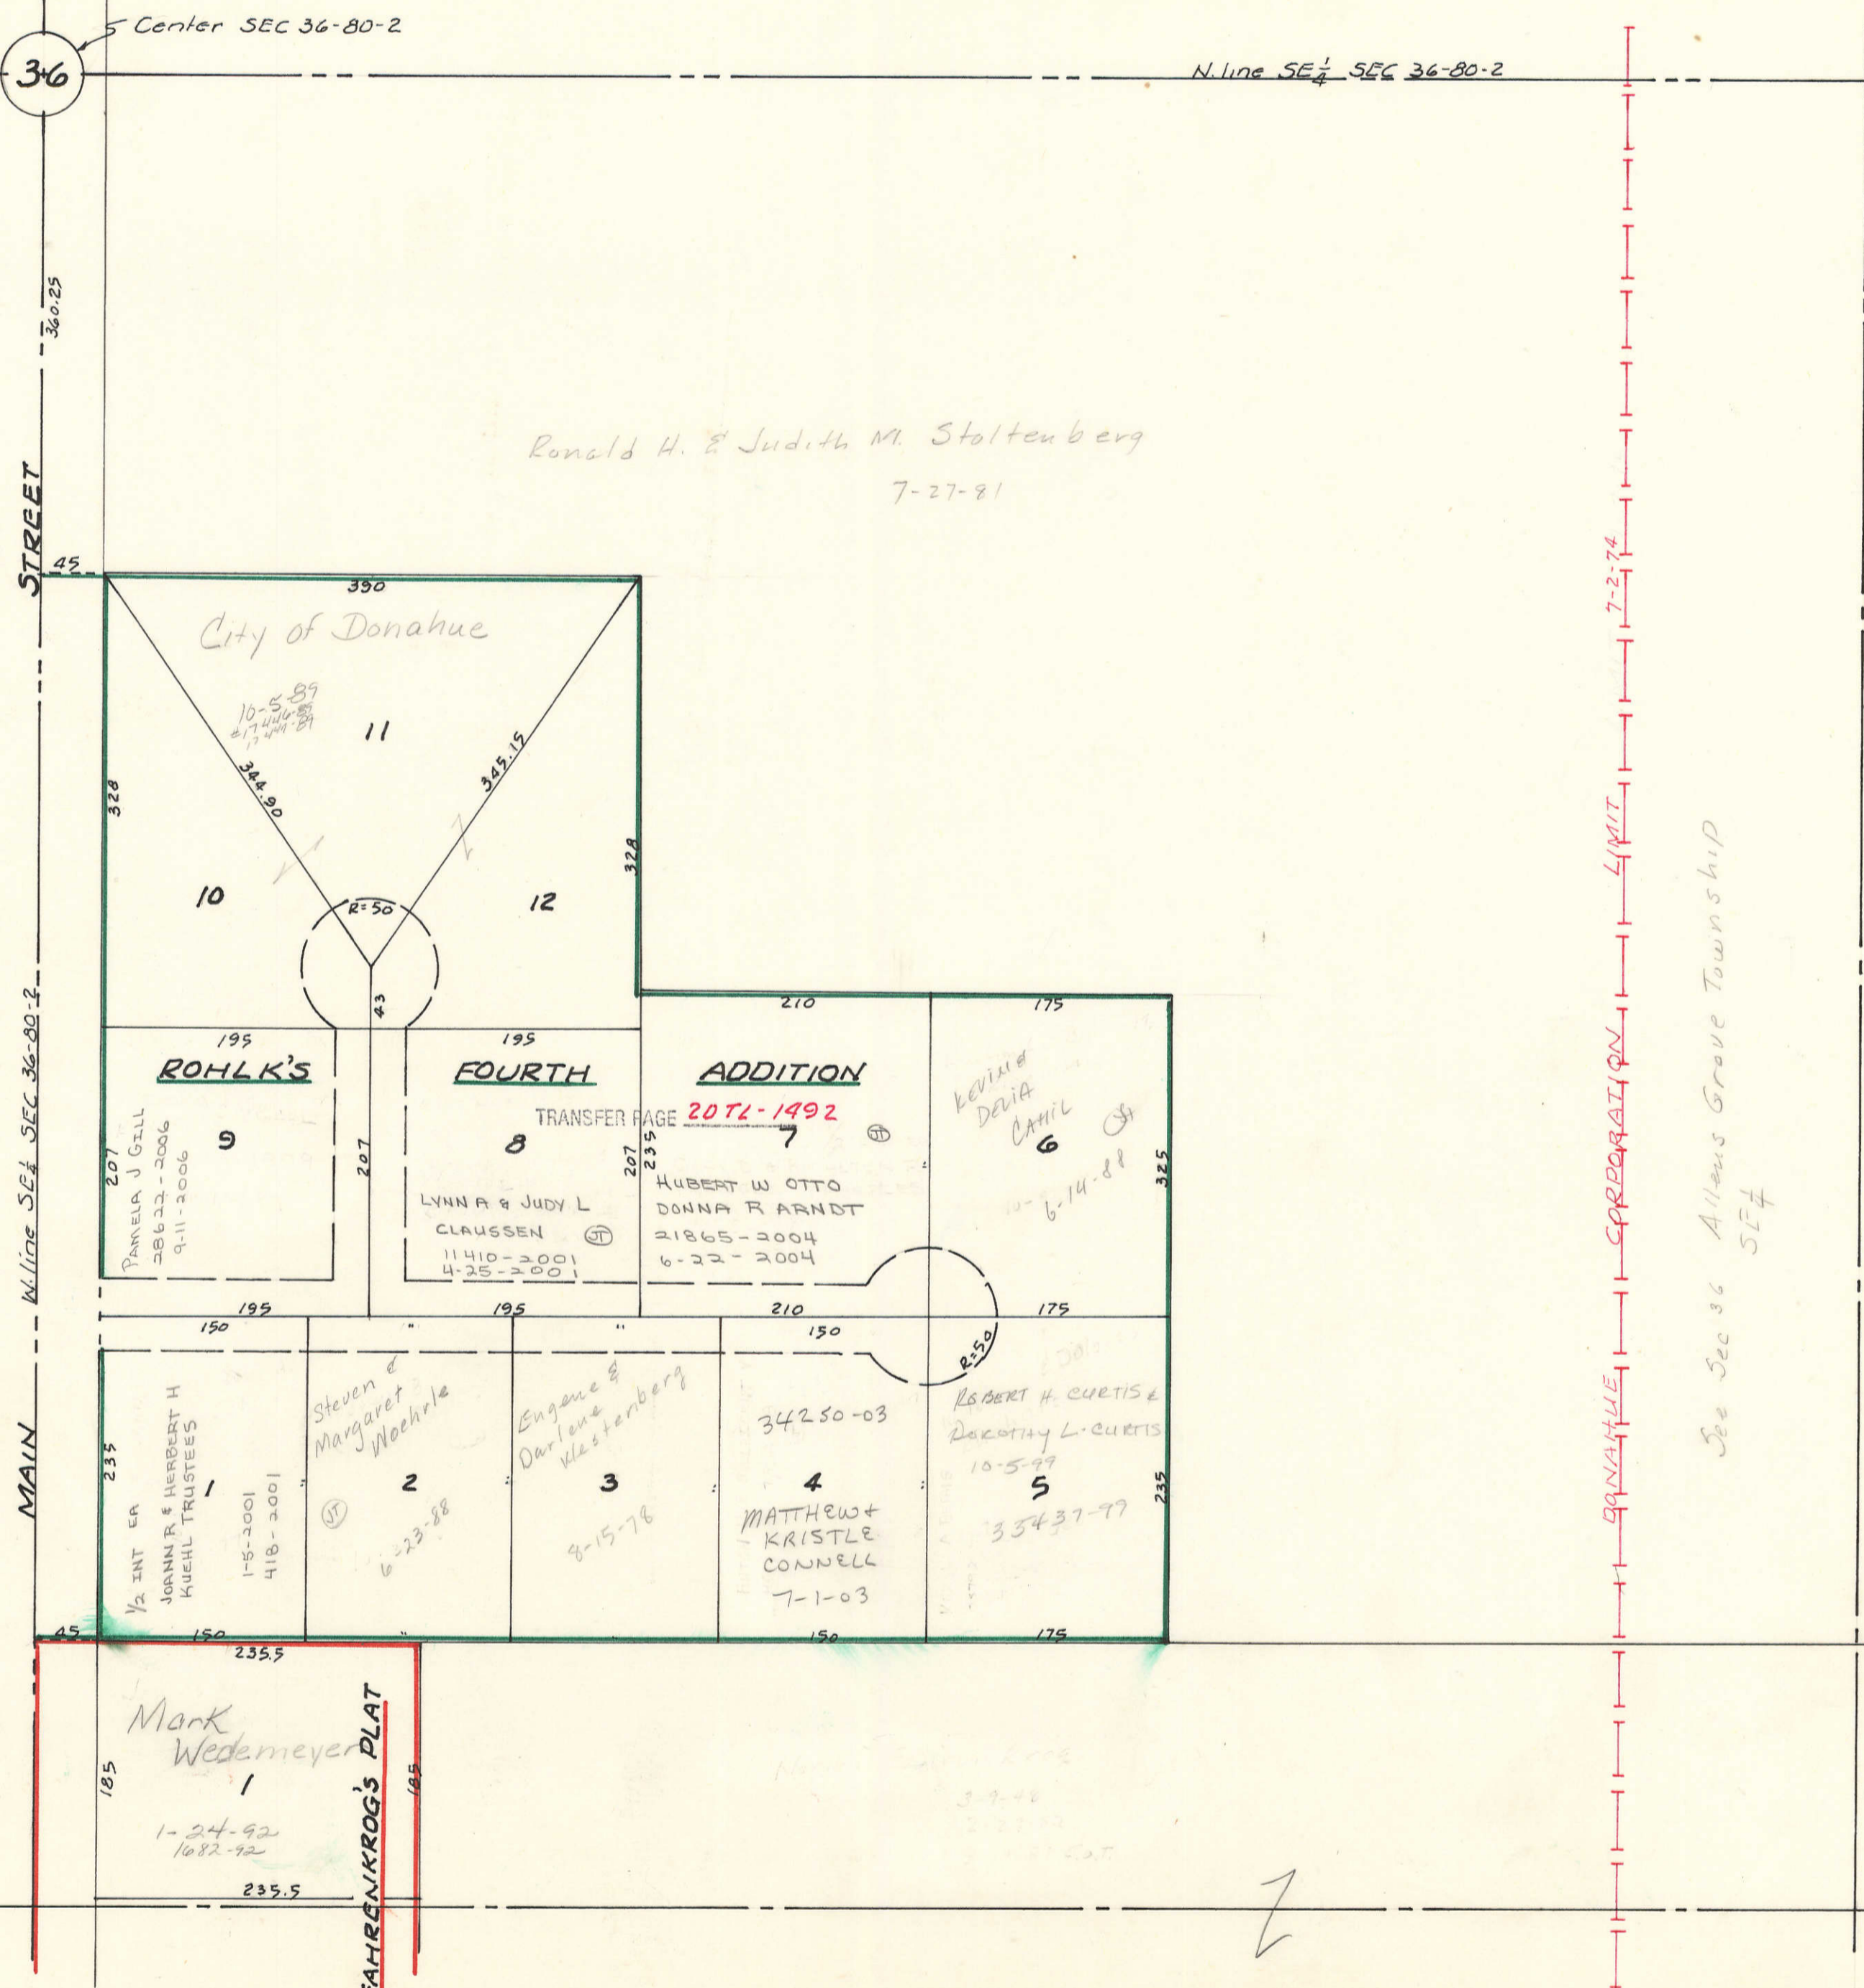

36

35

53

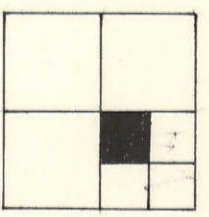

SECTION 36-80-2 ALLENS GROVE TOWNSHIP