

Transfer Page 8lds-437

RANGE 3 E
RANGE 4 E

12 7
13 18

LECLAIRE

Line between Secs 12 & 13
SCOTT Co. 1-28-60

ROAD

NE Corner SEC 13-79-3

ROAD


CODY

CORPORATE LIMITS

RANGE 3 E
RANGE 4 E

LINCOLN TOWNSHIP

SECTION 18-79-4

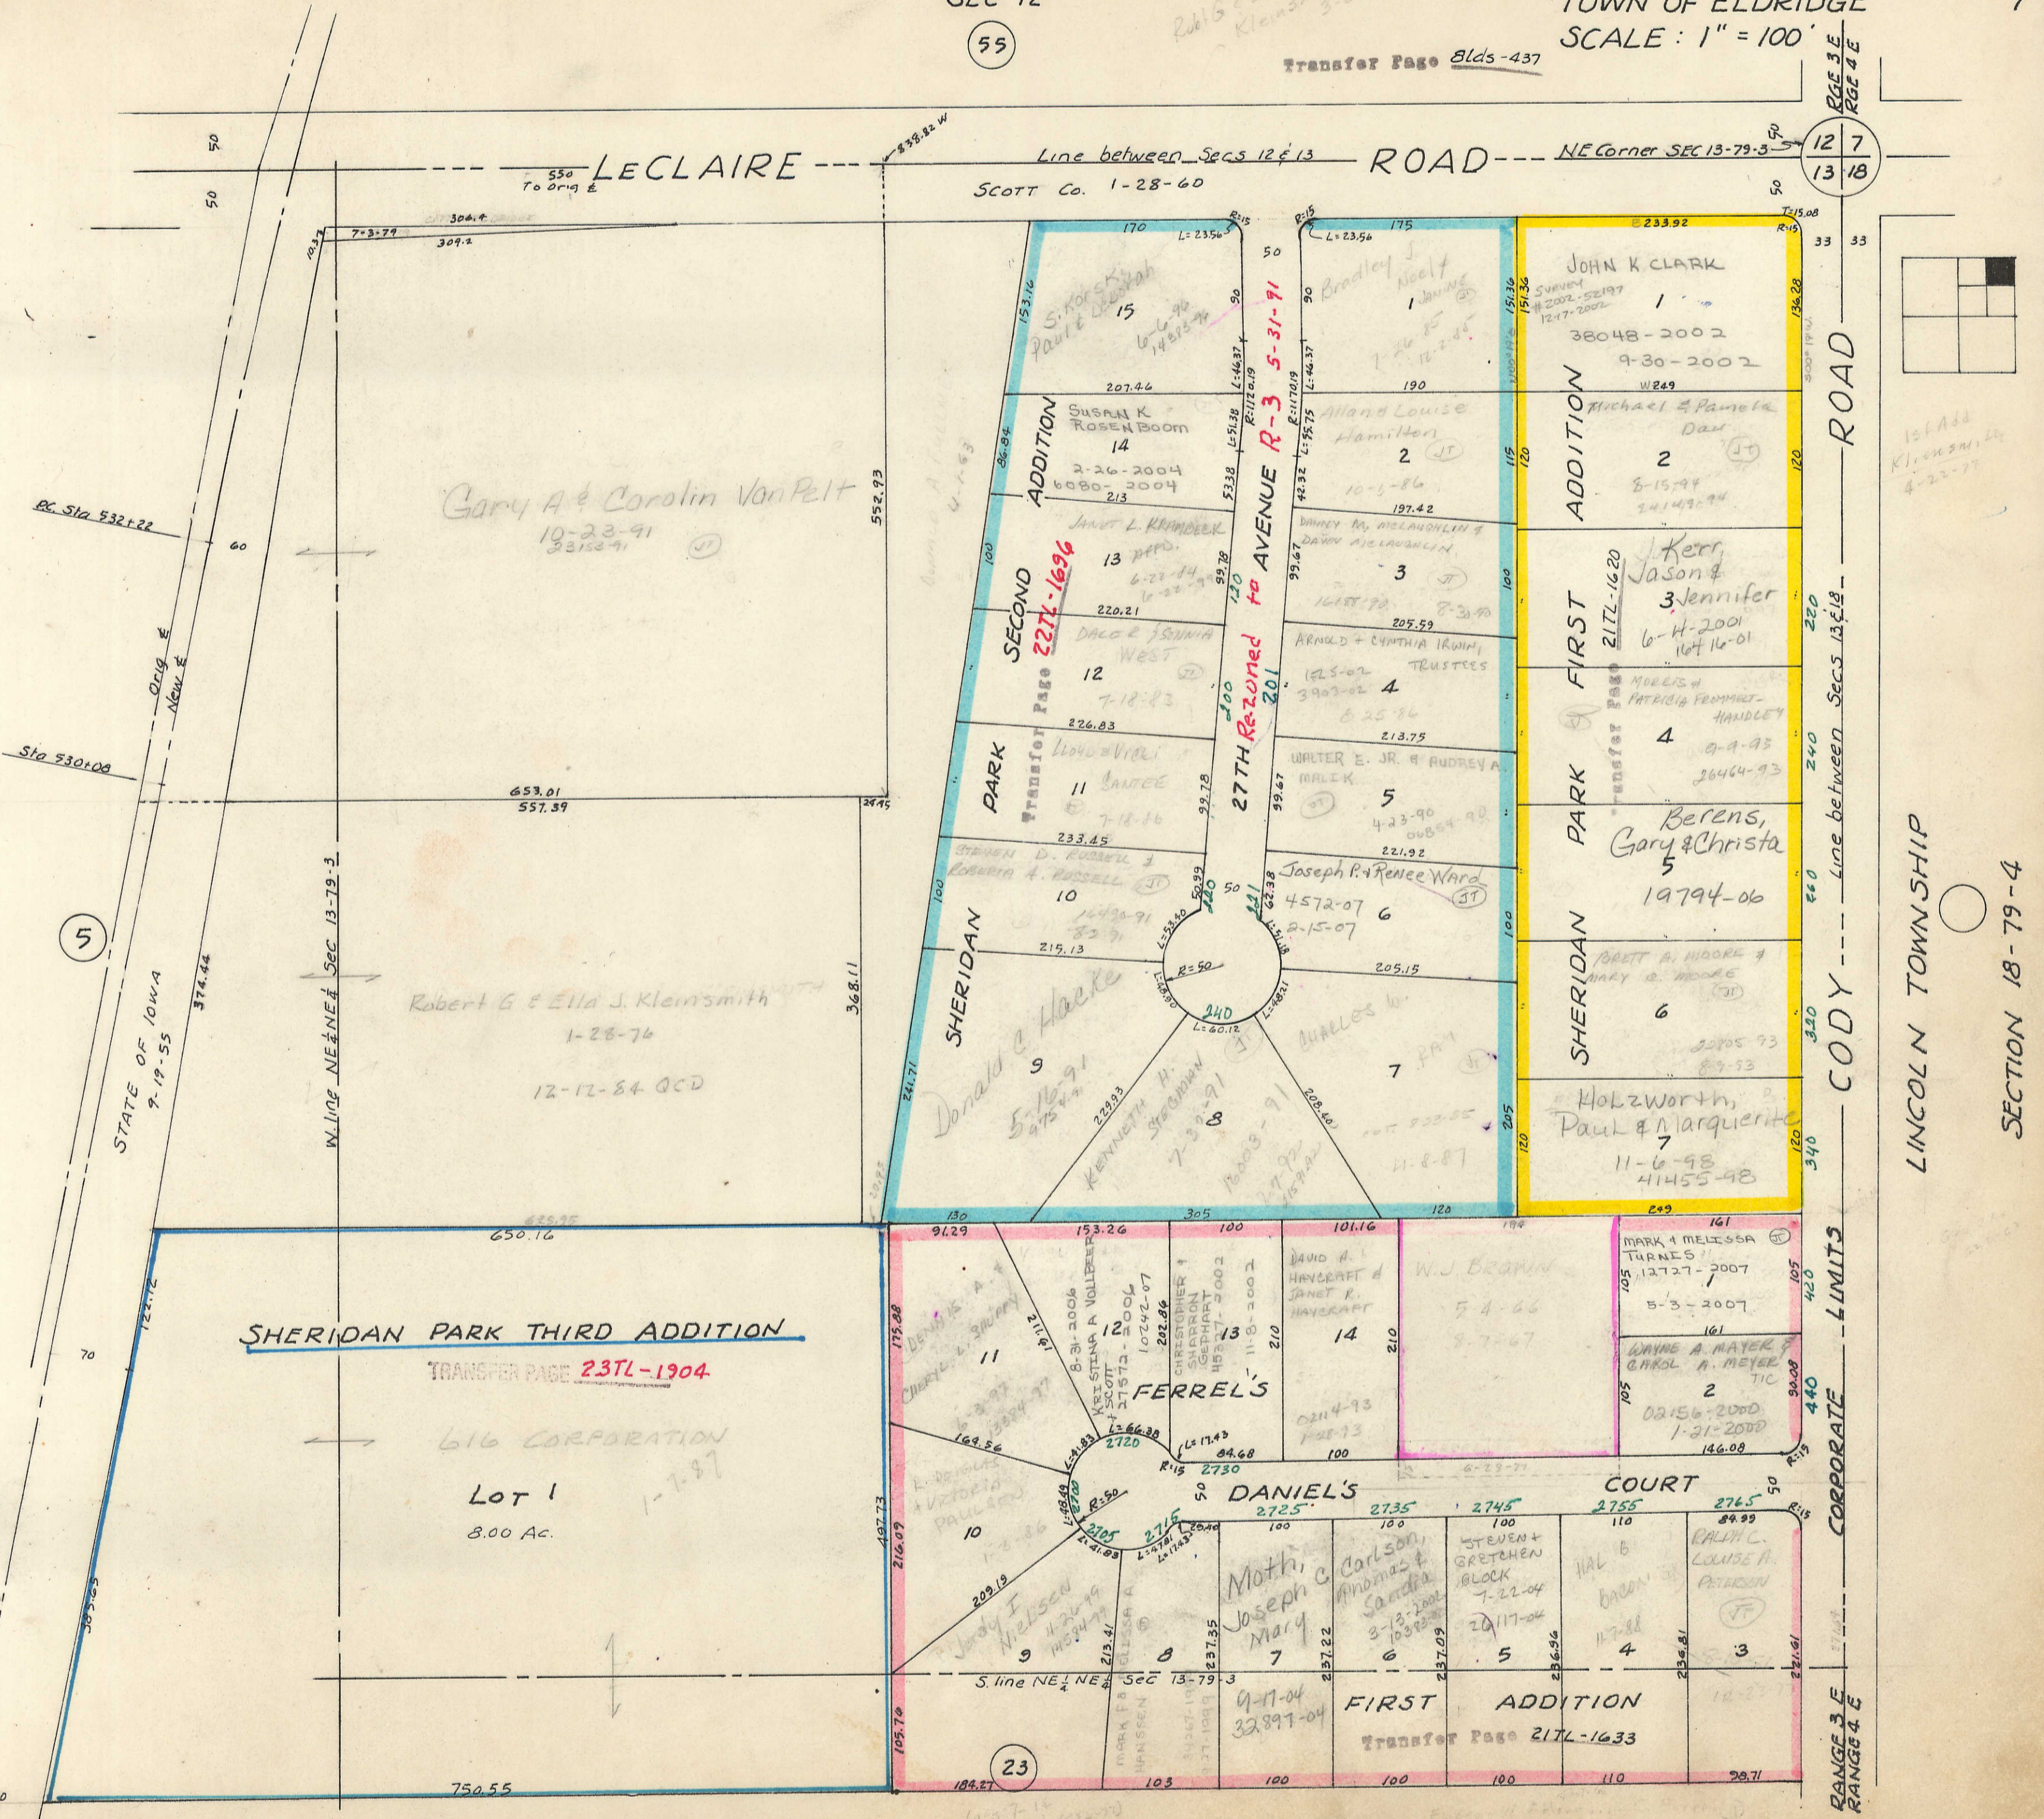

Gary A & Carolin VanPelt
10-23-91
23153-91

Robert G & Ella J. Klein-Smith
1-28-74
12-12-84 QCD

SHERIDAN PARK THIRD ADDITION
TRANSFER PAGE 23TL-1904


LOT 1
3.00 AC.
1-7-87

FERREL'S

DANIEL'S COURT

FIRST ADDITION
TRANSFER PAGE 21TL-1633

23

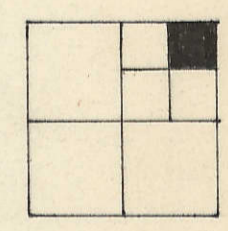

1st Add
Klein-Smith
4-22-77