



Section line between SECS 10 & 15 LECLAIRE DIXON ROAD NE Corner SEC 15-79-32

10 11  
15 14

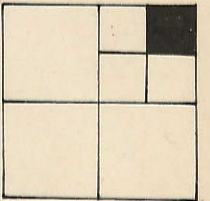

SEC 14

1

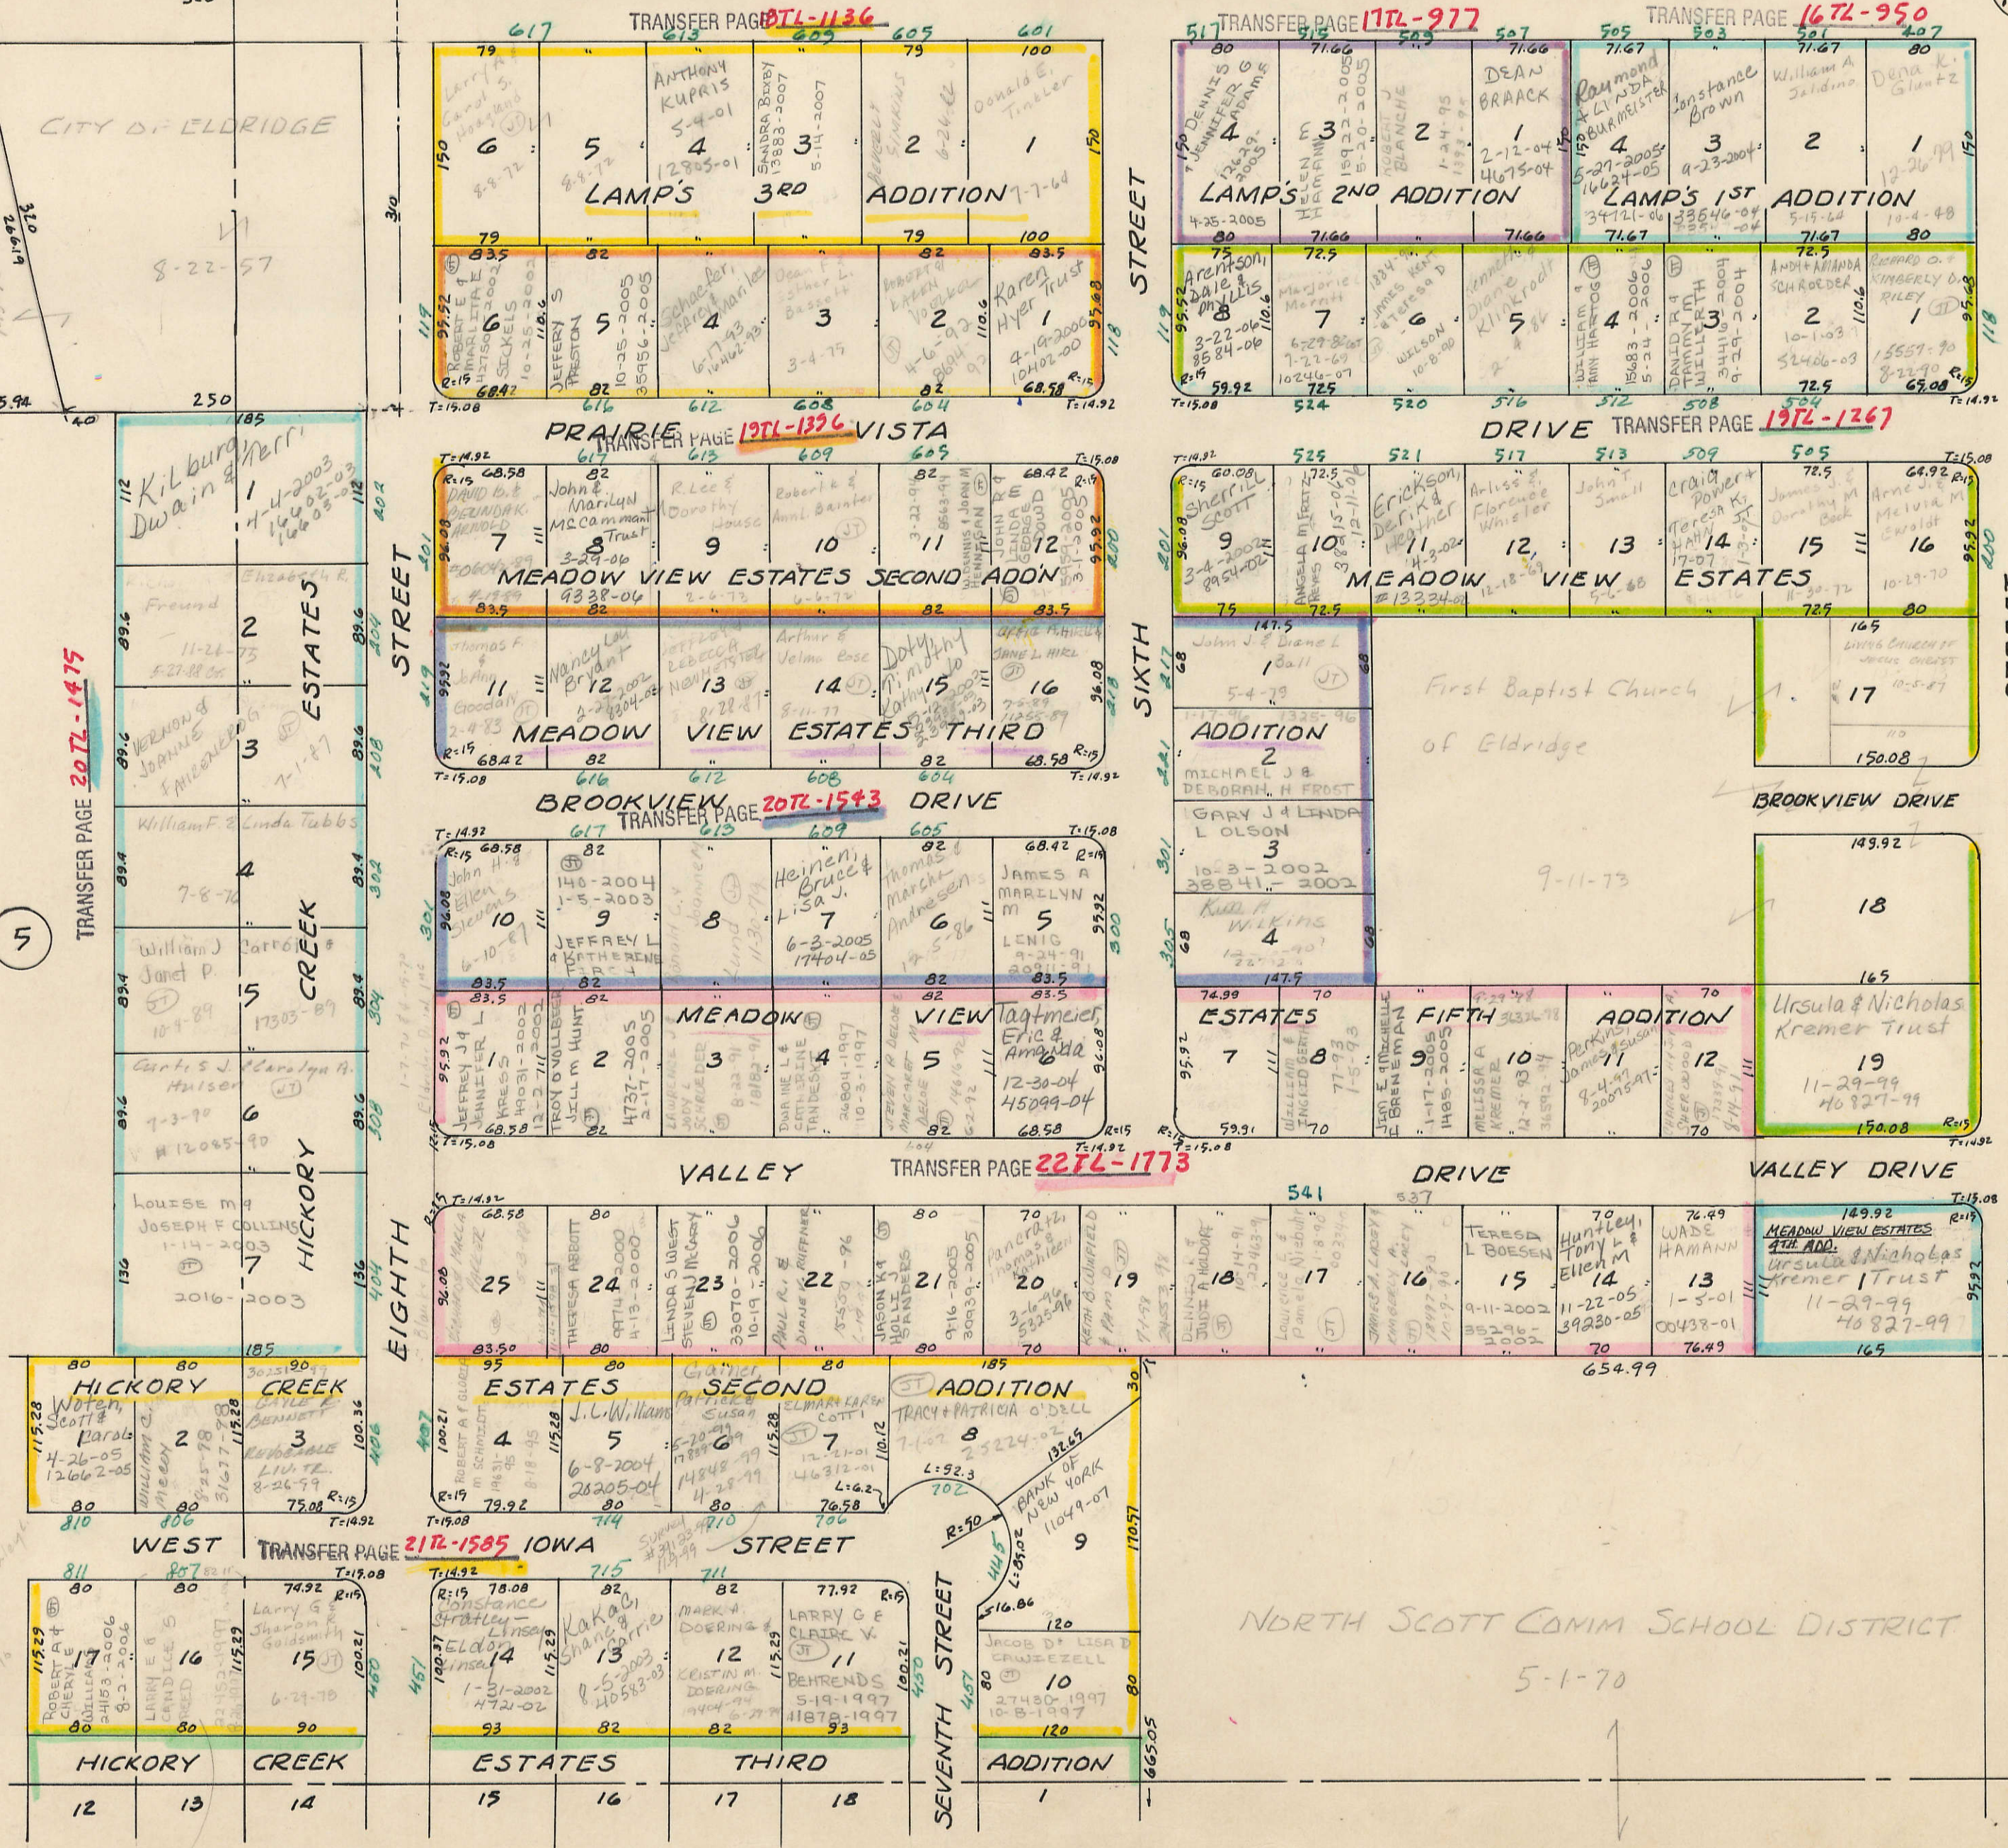

5

23

Section line between SECS 14 & 15

TRANSFER PAGE 227L-1115

TRANSFER PAGE 207L-1415

TRANSFER PAGE 212-1585

TRANSFER PAGE 227L-1115