


TRANSFER PAGE 2472-2074

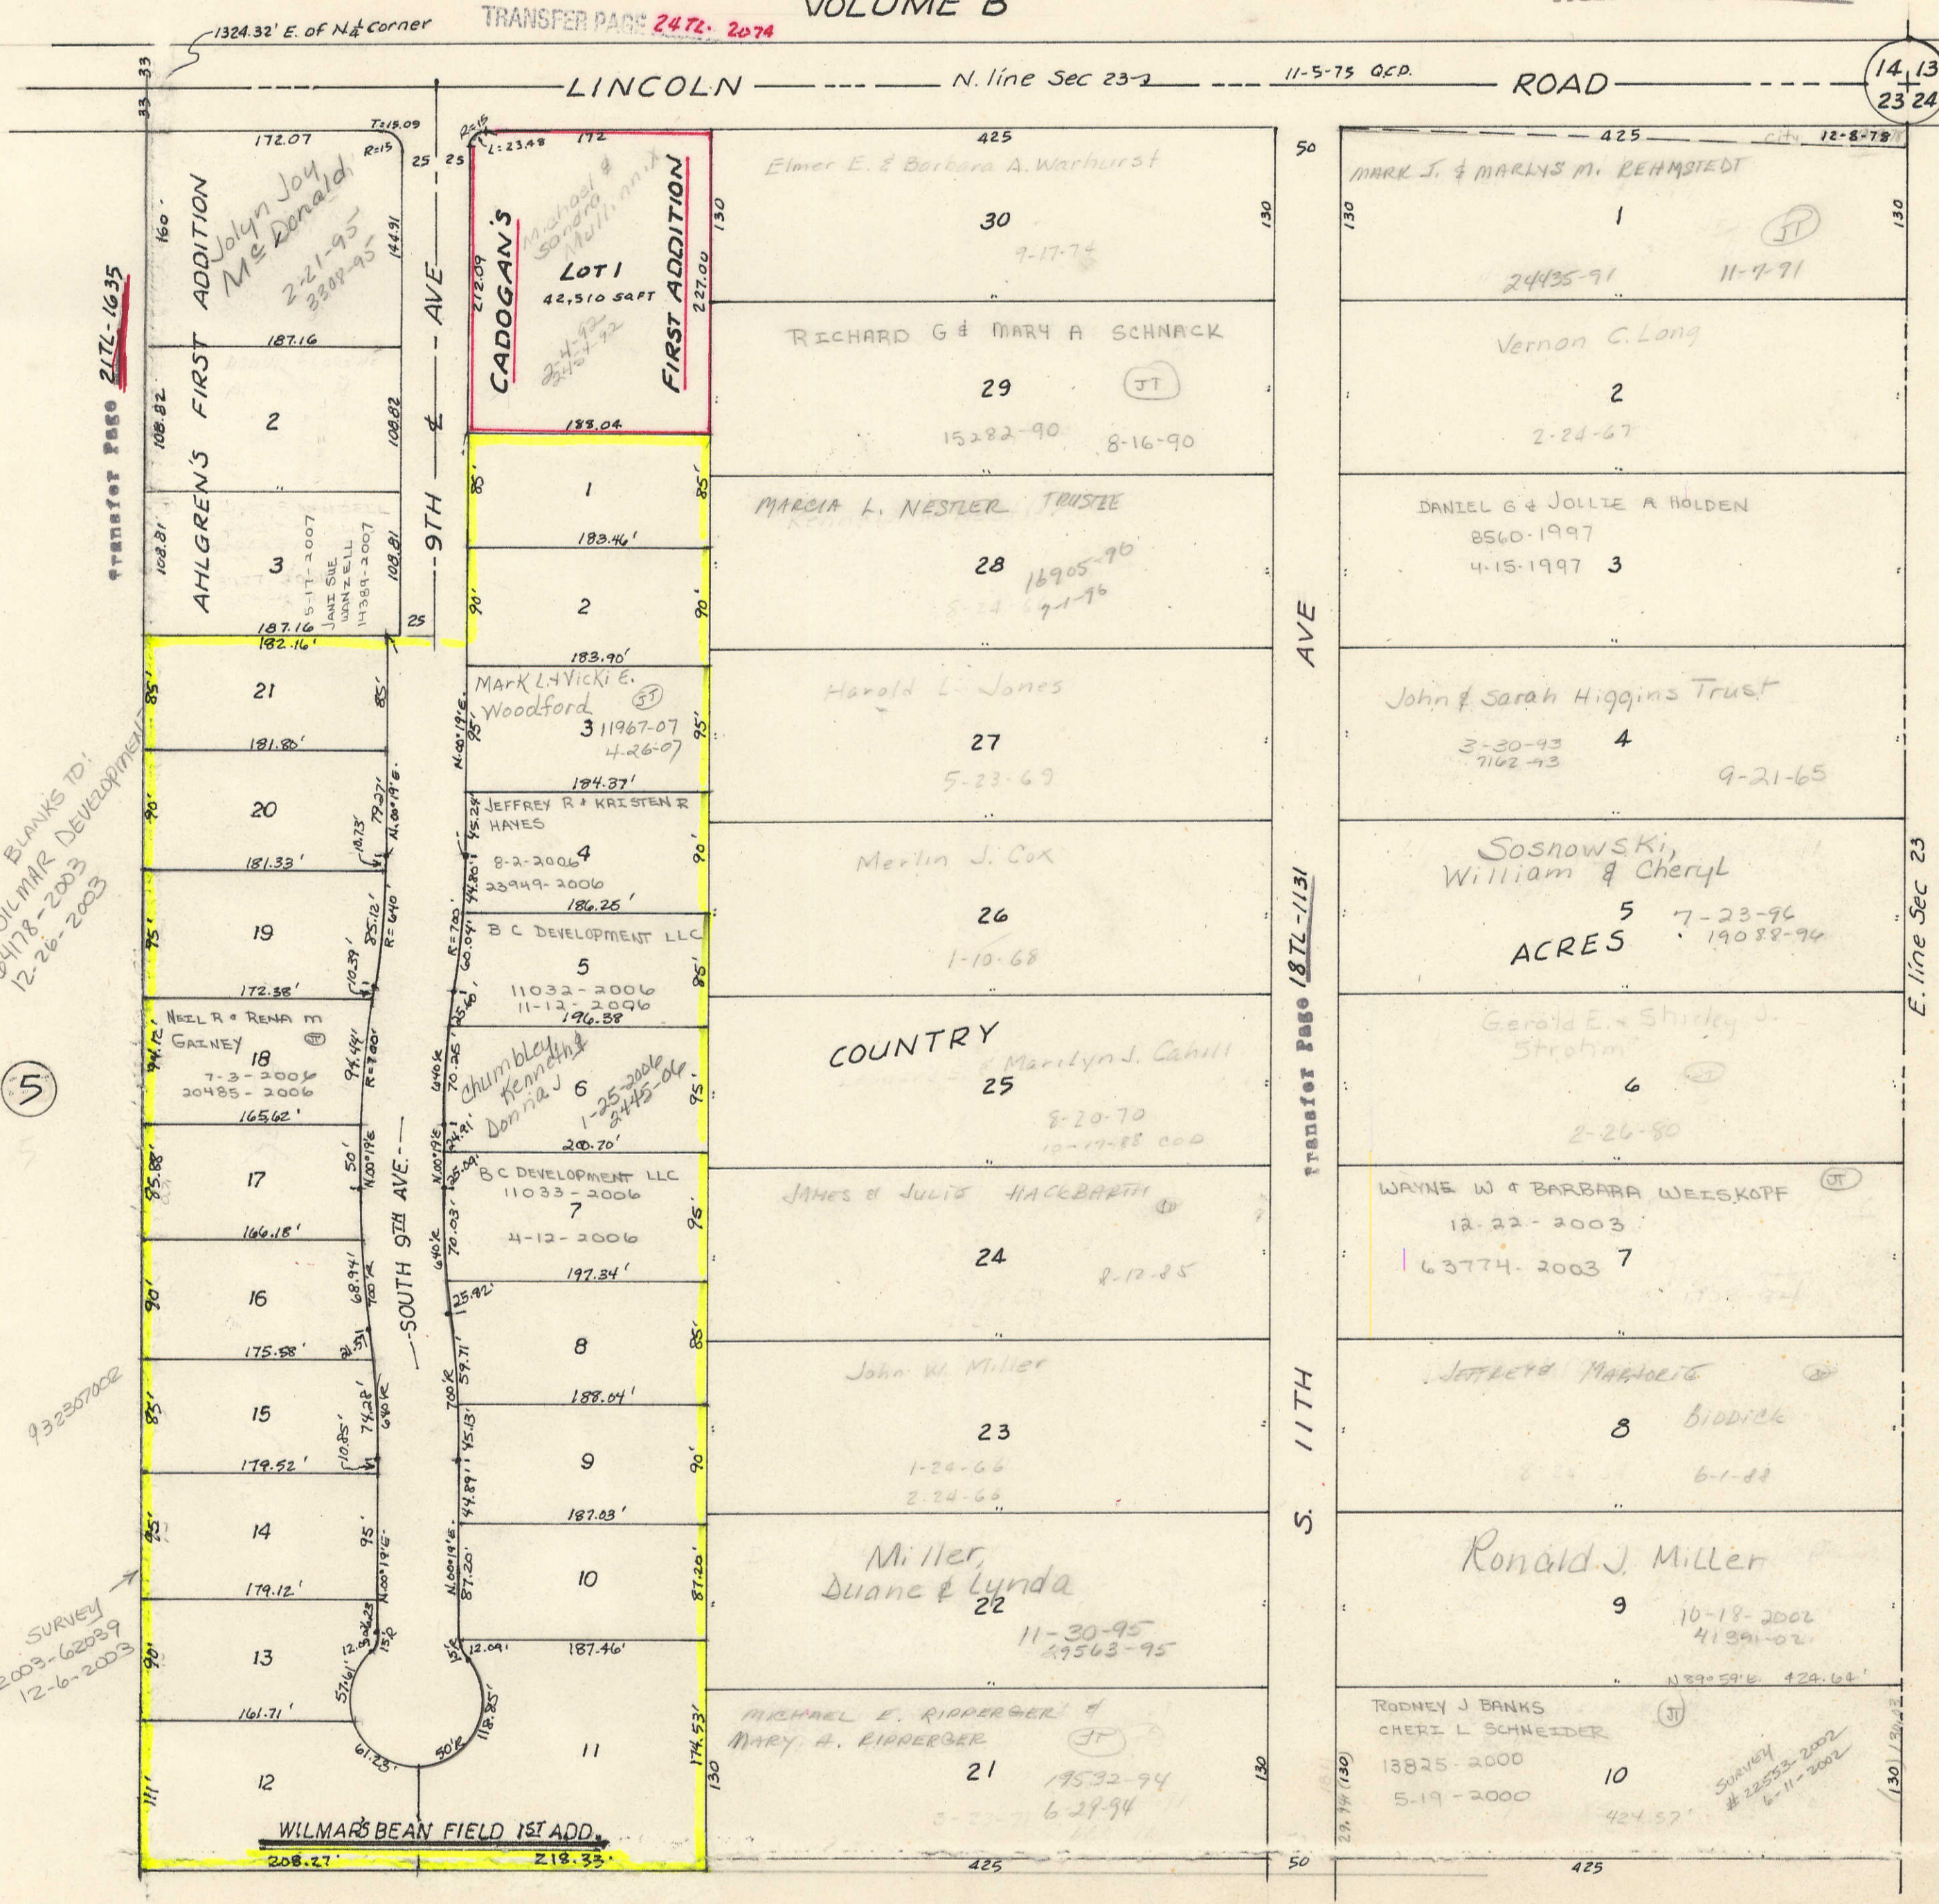

TRANSFER PAGE 217L-1635

BLANKS TO:
WILMAR DEVELOPMENT
64178-2003
12-26-2003


5

932357002

SURVEY
2003-62039
12-6-2003

WILMAR'S BEAN FIELD 1ST ADD.

14.13
23.24

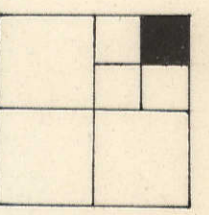

SEC 24

1