

39A

REPLAT LOT 9 EWOLDT'S 5TH ADD.

TRANSFER PAGE **22TL-1857**

ACCENT HOMES INC
LOTS 1-4
10-11-82

LOTS

- 1. SALLY J OSWALD 1-13-83
- 2. BARENTHIN, BELIA J. 4-8-83
- 3. McLAUGHLIN, LEON A GARALGAN 10-13-86
- 4. Amanda L. Daniels. 1-2-88

SHERIDAN TOWNSHIP


NE 1/4 SE 1/4 SEC 10-79-3
CITY OF ELDRIDGE
SCALE: 1" = 100'

TRANSFER PAGE 81ds-434

E 1/4 Corner SEC 10-79-32

10-11


N line SE 1/4 SEC 10-79-3

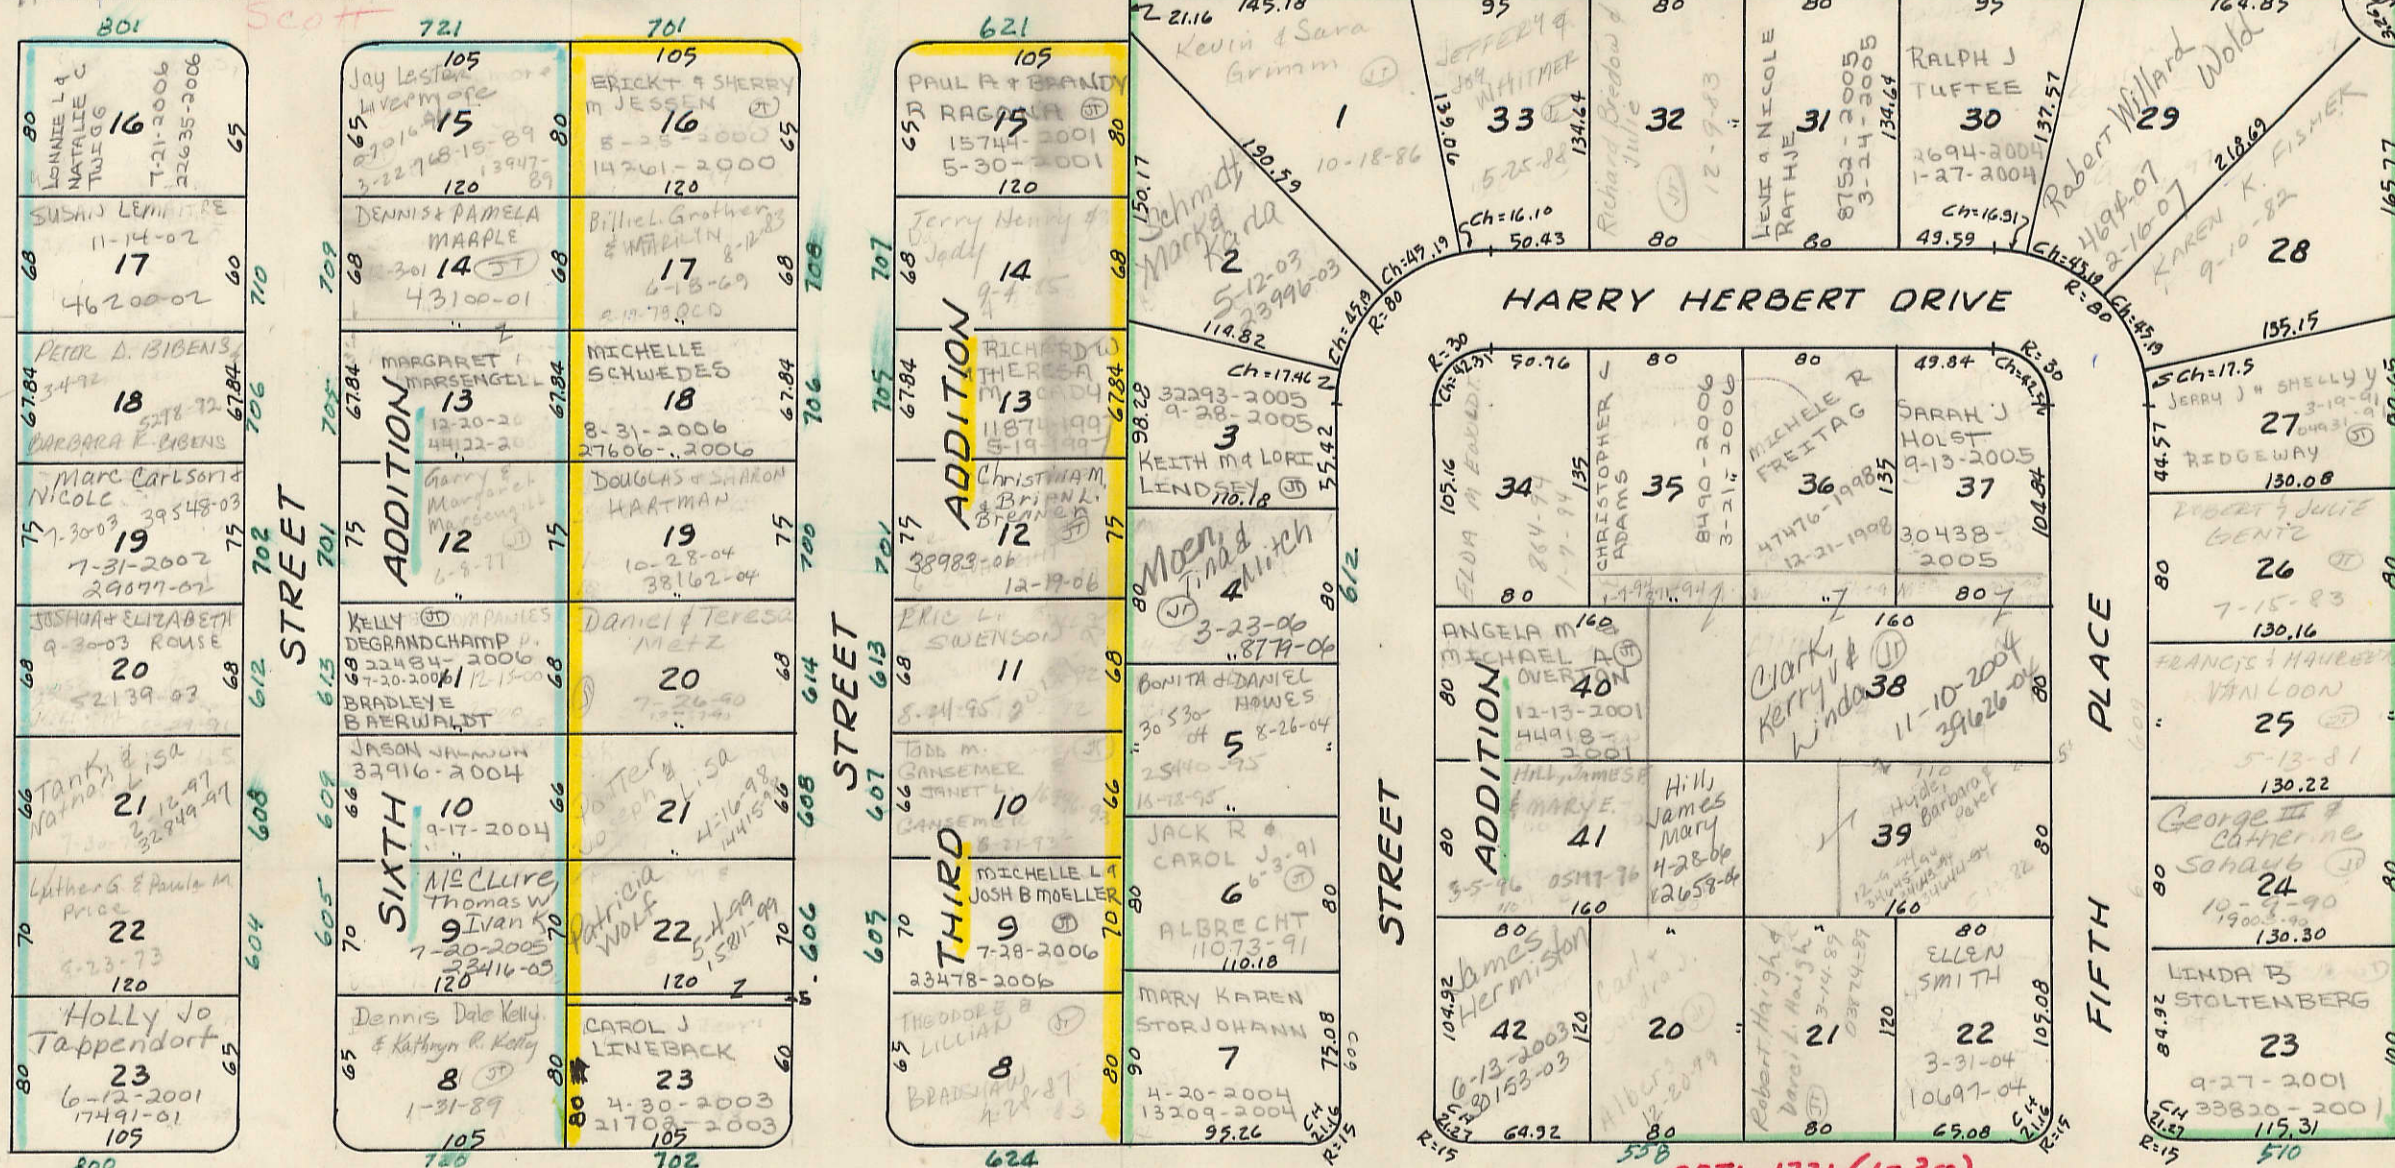

PRICE


TRANSFER PAGE 227L-1731 (1-30) 227L-1731A (31-42)

37

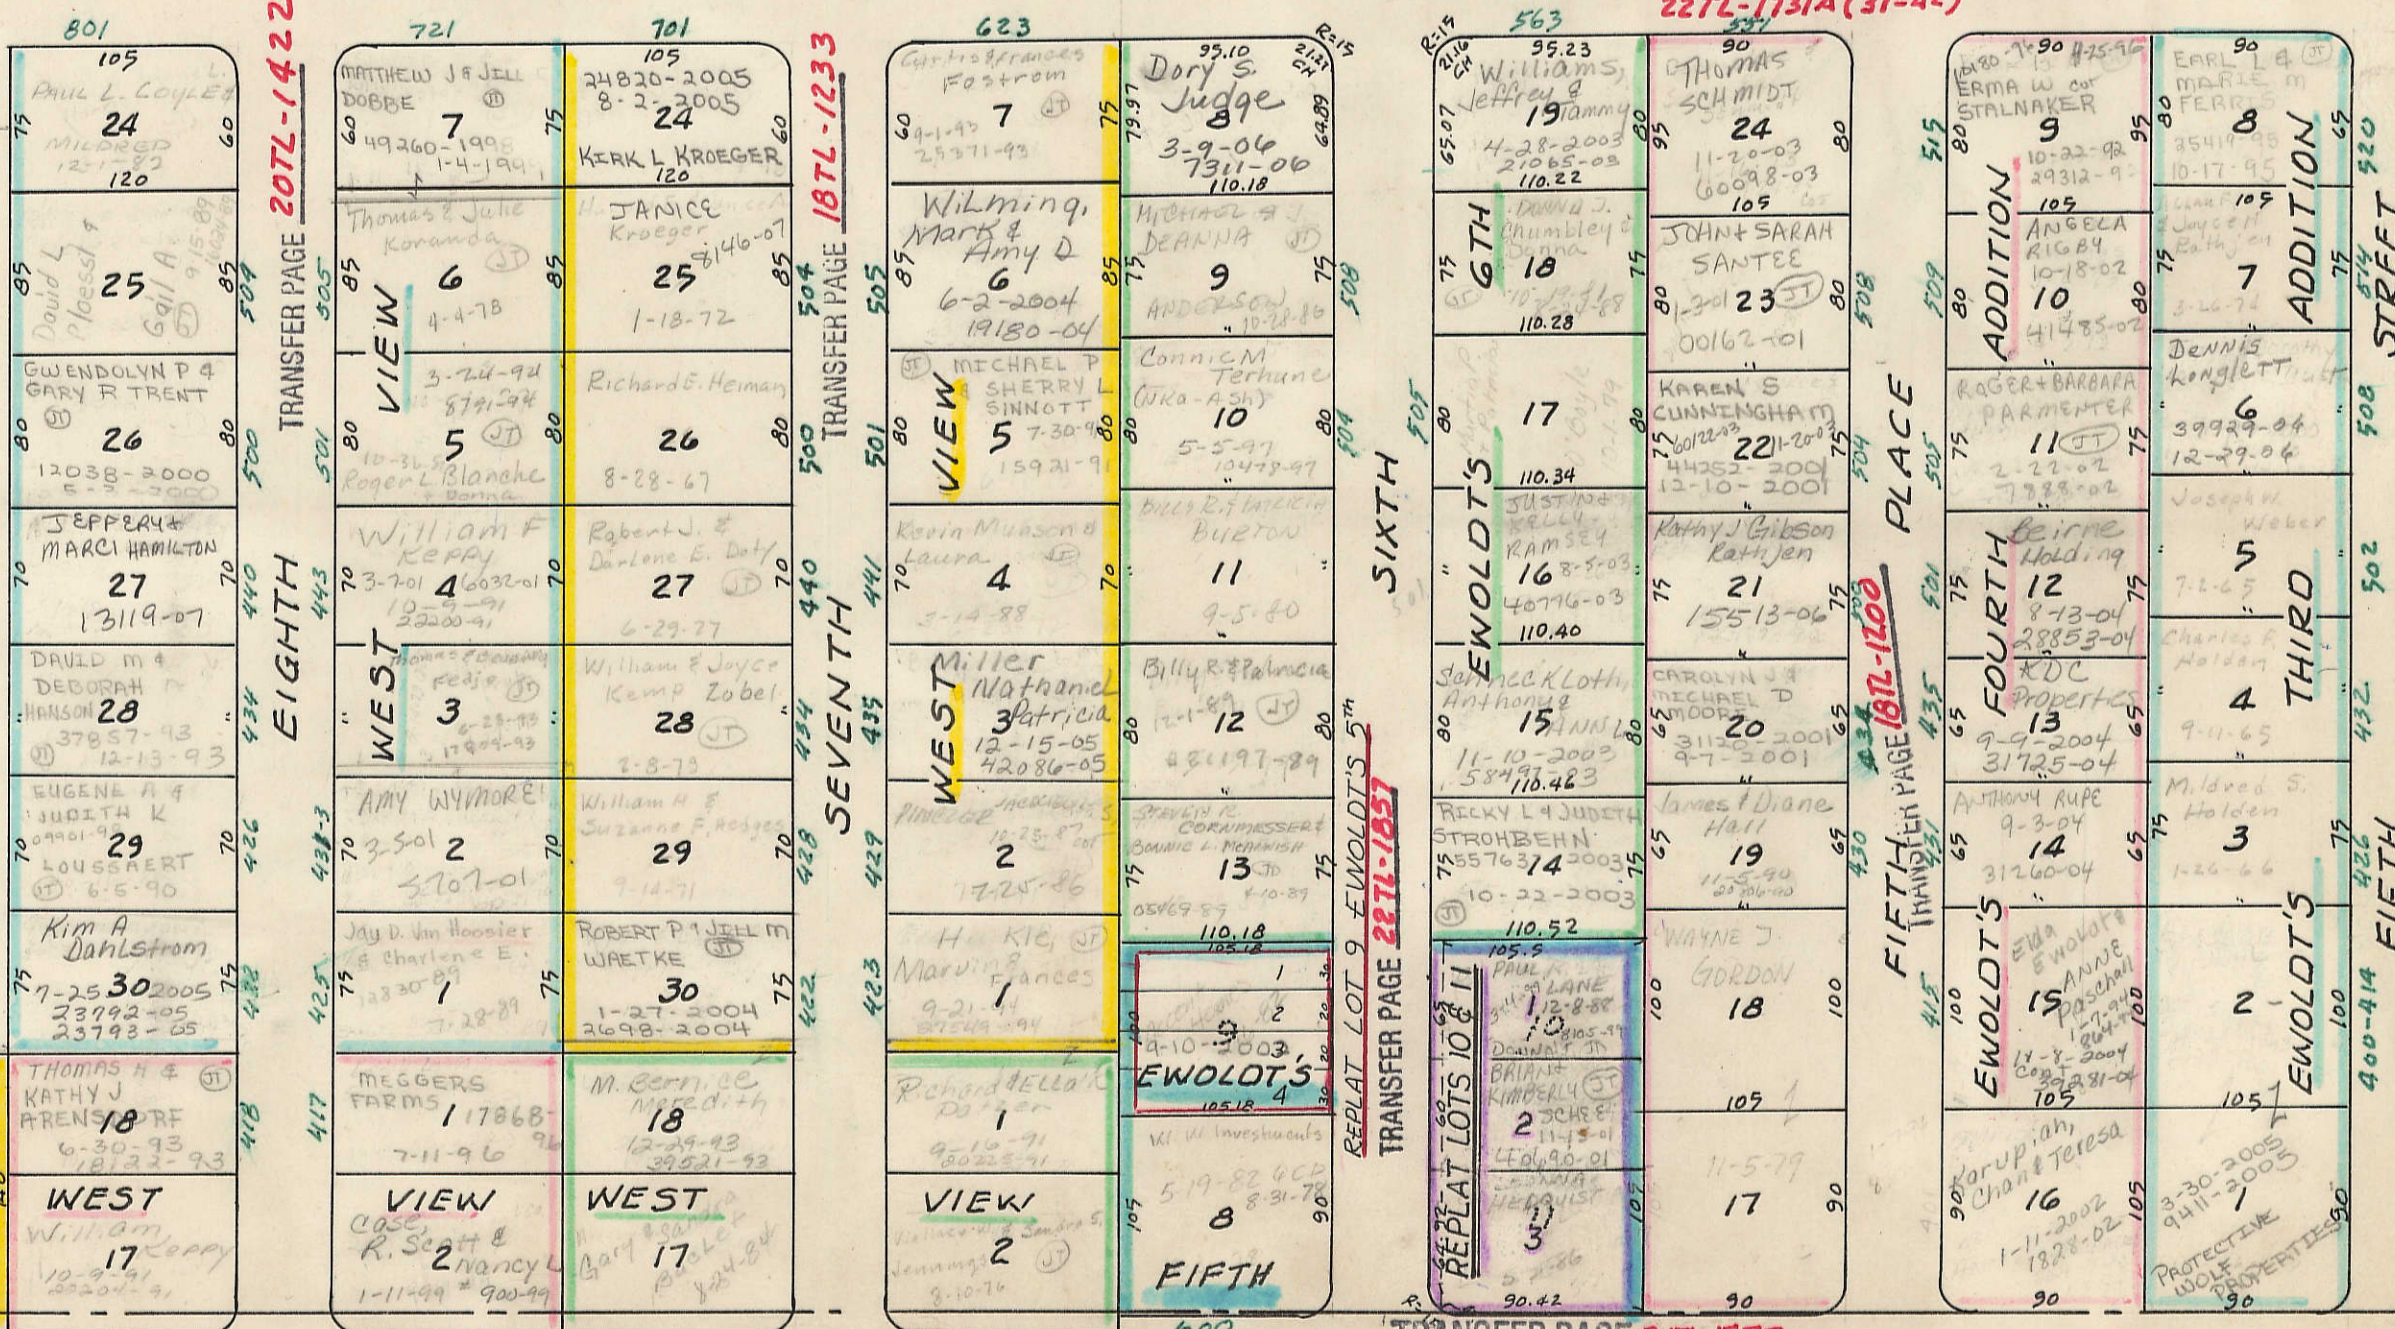

SEC 11

33

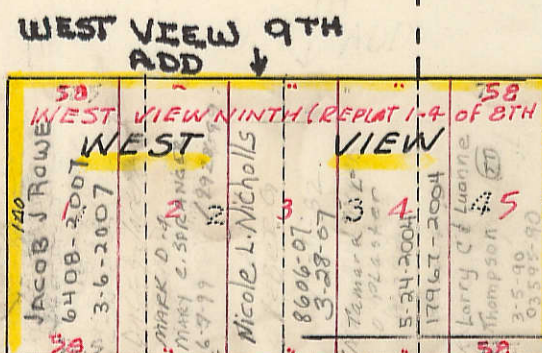

TRANSFER PAGE 227L-1756

TRANSFER PAGE 197L-1356

DONAHUE TRANSFER PAGE 187L-1168

TRANSFER PAGE 217L-1577

TRANSFER PAGE 157L-796

Section line between SECS 10 & 11
TRANSFER PAGE 187L-1170

EIGHTH ST ADDITION FIFTH ADDITION SECOND ADDITION 55 ADDITION EWOLDT'S ST SECOND

TRANSFER PAGE 237L-1872