


TRANSFER PAGE 81ds-439

E. 1/4 Corner SEC 15-79-32

N. line SE 1/4 SEC 15-79-3

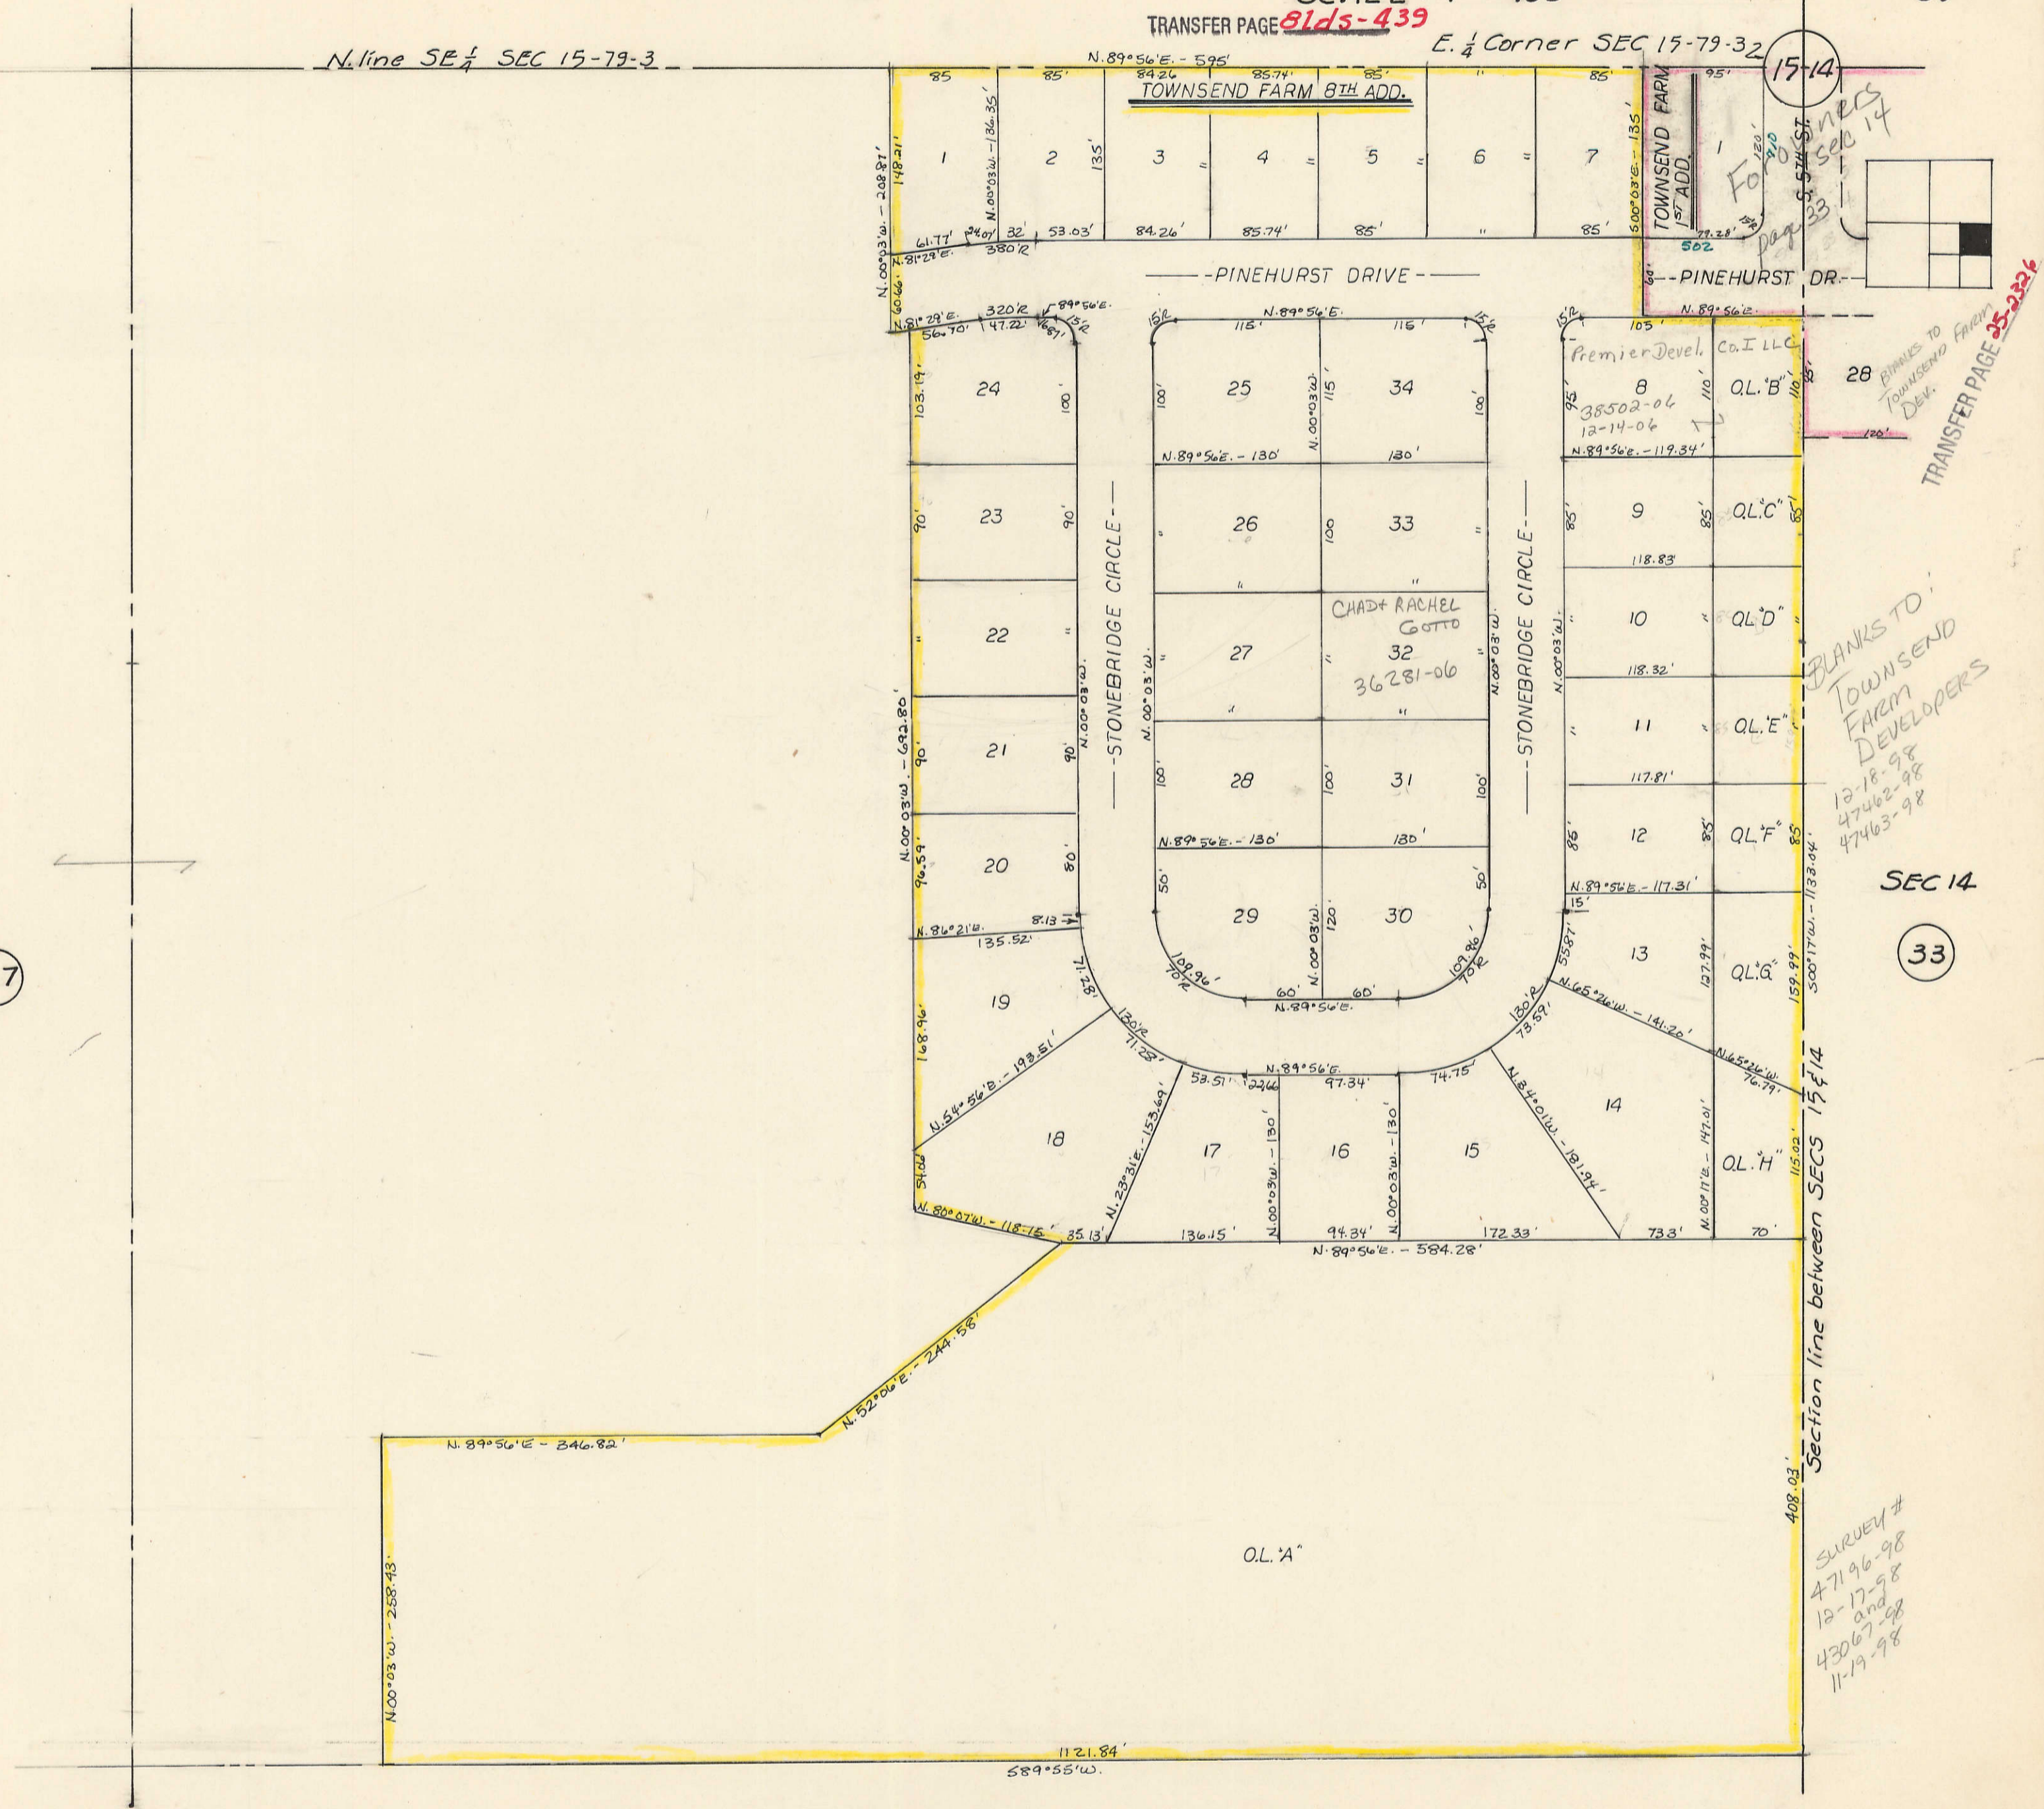

15-14
For 12-17-98
12-17-98
574 St.
Page 33

28
BLANKS TO
TOWNSEND FARM
DEVELOPERS
TRANSFER PAGE 35-2326

BLANKS TO
TOWNSEND FARM
DEVELOPERS
12-18-98
47462-98
47463-98

SEC 14

Section line between SECS 15 & 14

SURVEY #
47196-98
12-17-98
and
43067-98
11-19-98