


21

06-34416

Center SEC 14-79-3 RUSTIC GREEN 1ST ADDN

N. line SE 1/4 SEC 14-79-3

325.77

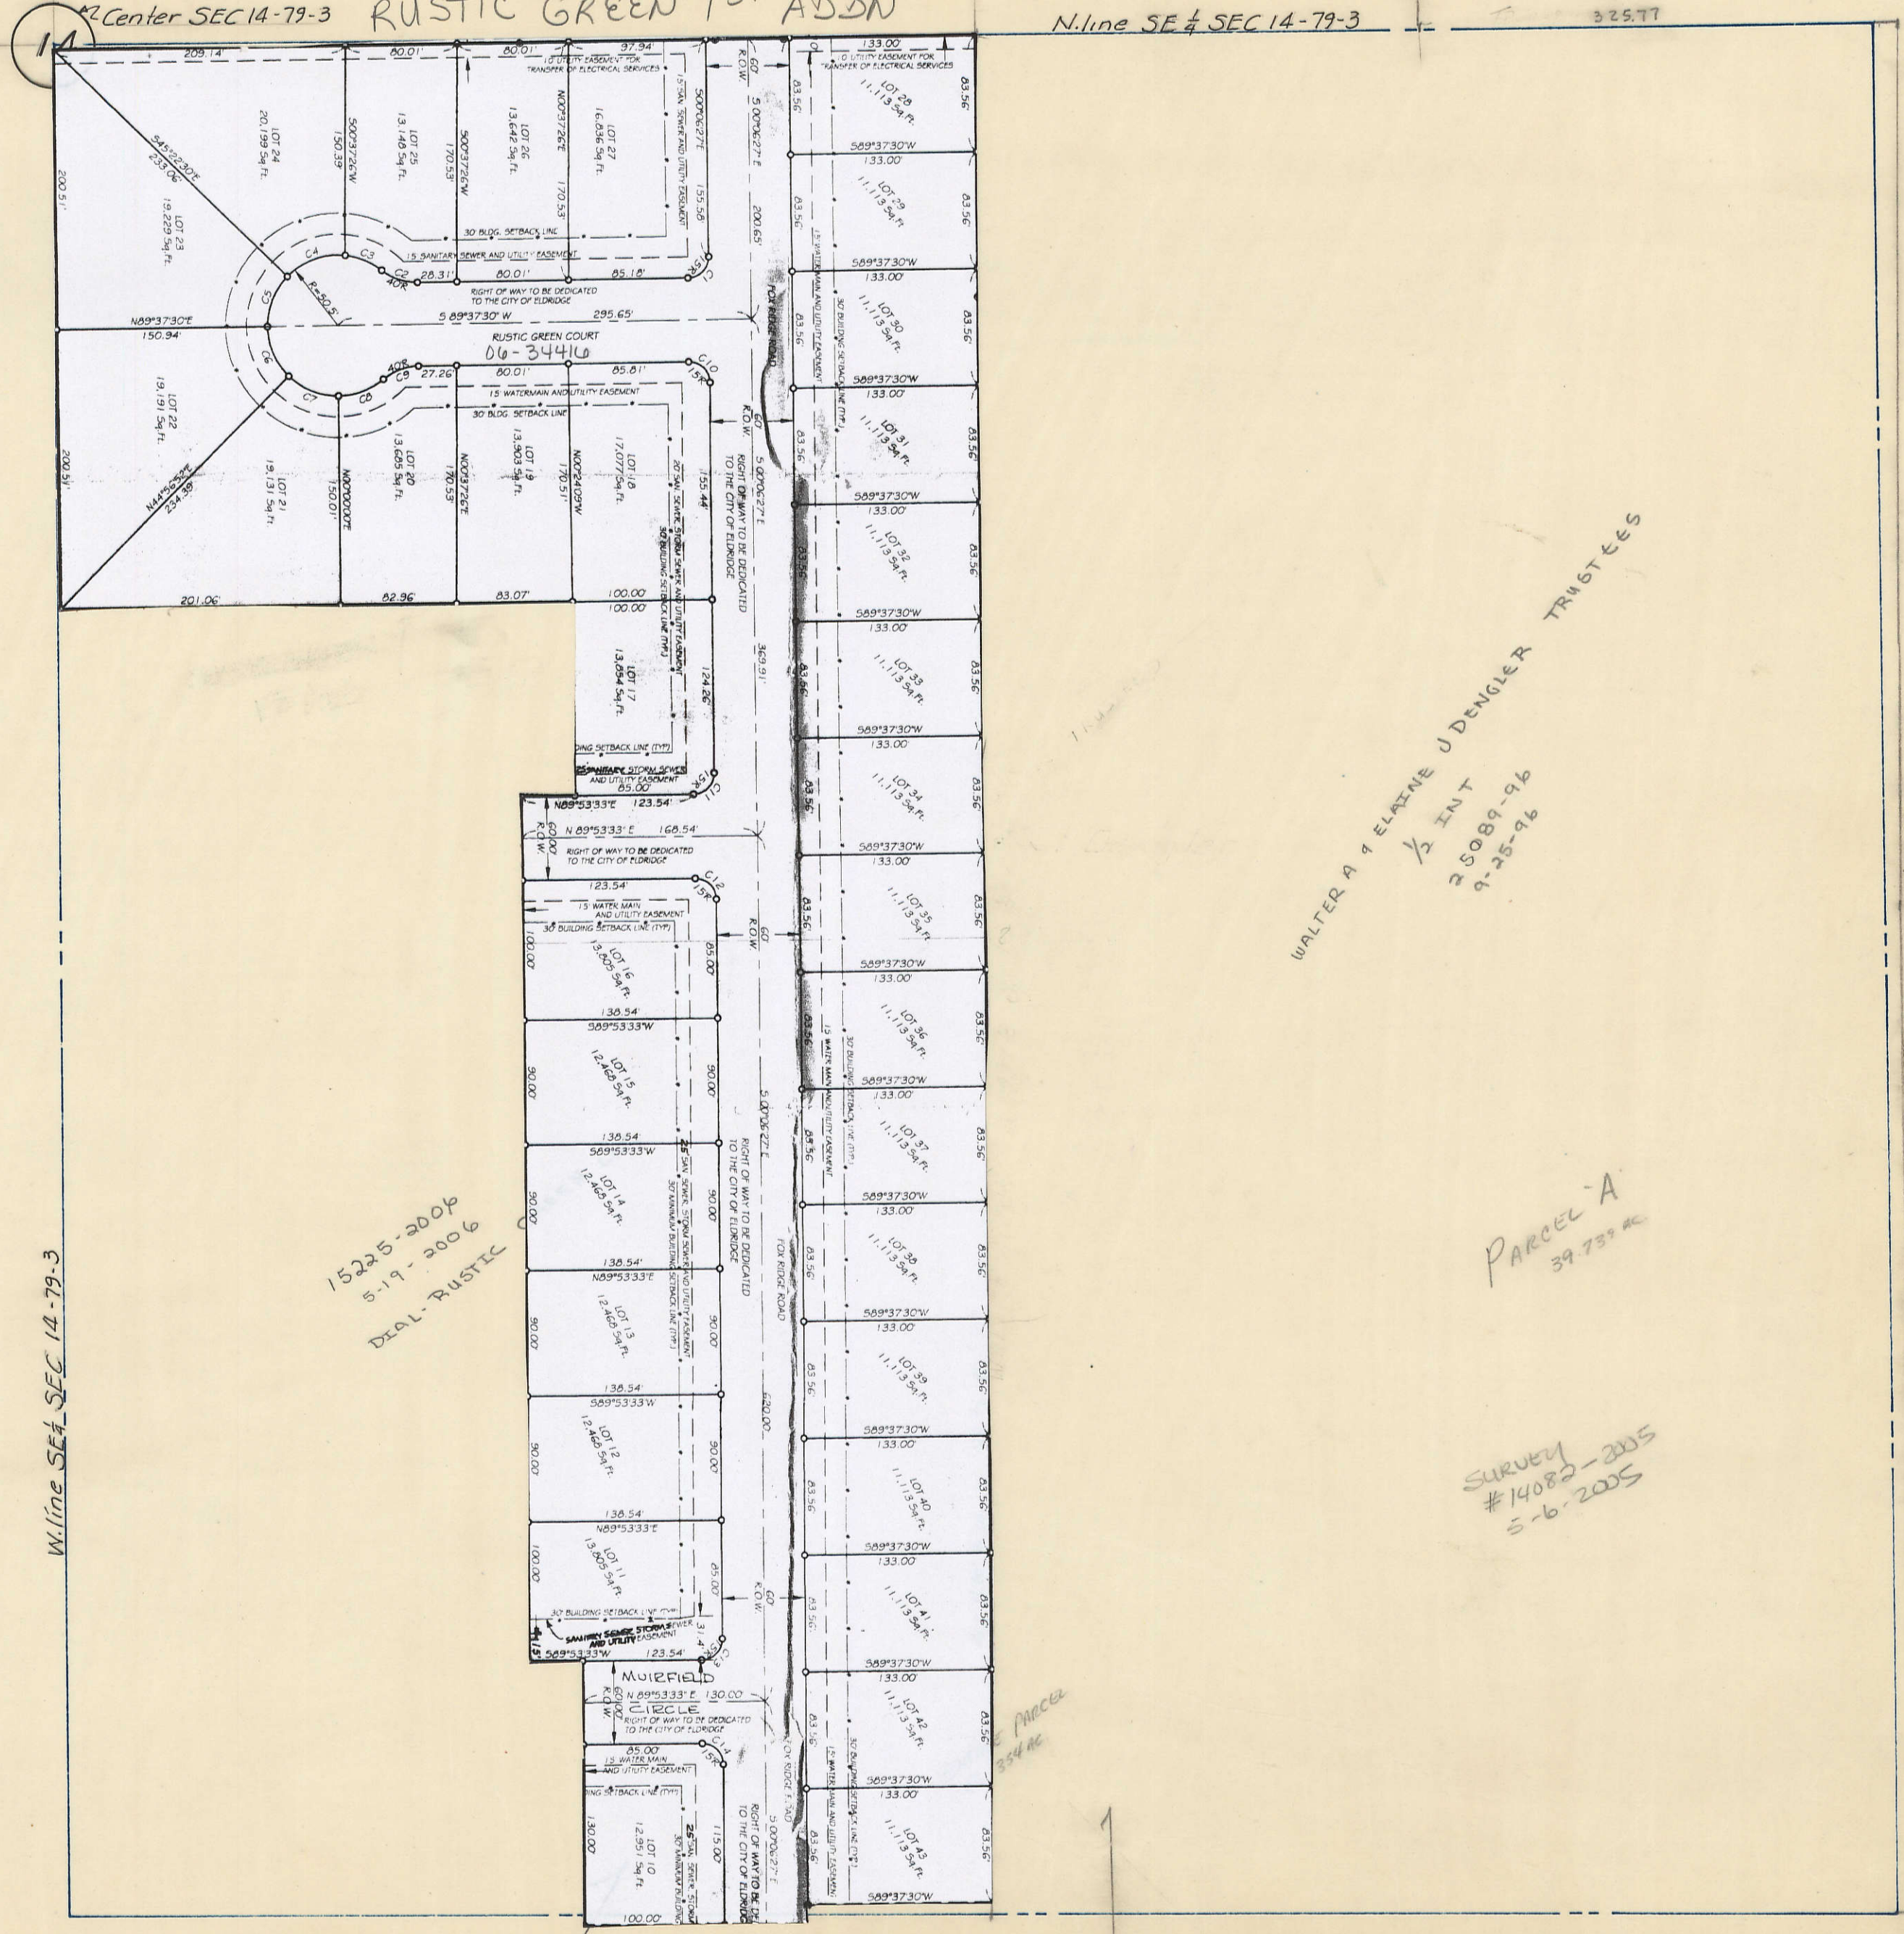

35

W. line SE 1/4 SEC 14-79-3


15225-2006  
5-19-2006  
DEAL-RUSTIC

WALTER A & ELAINE J DENGELER TRUSTEES  
1/3 INT  
25089-96  
9-25-96

PARCEL A  
39,732 AC

SURVEY  
#14082-2005  
5-6-2005

53

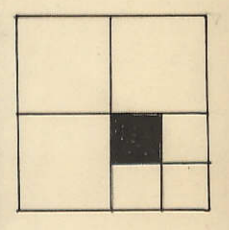

300' 06"

39