
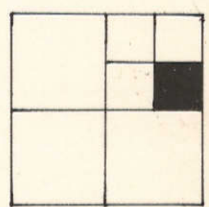


TRANSFER PAGE 8105-445

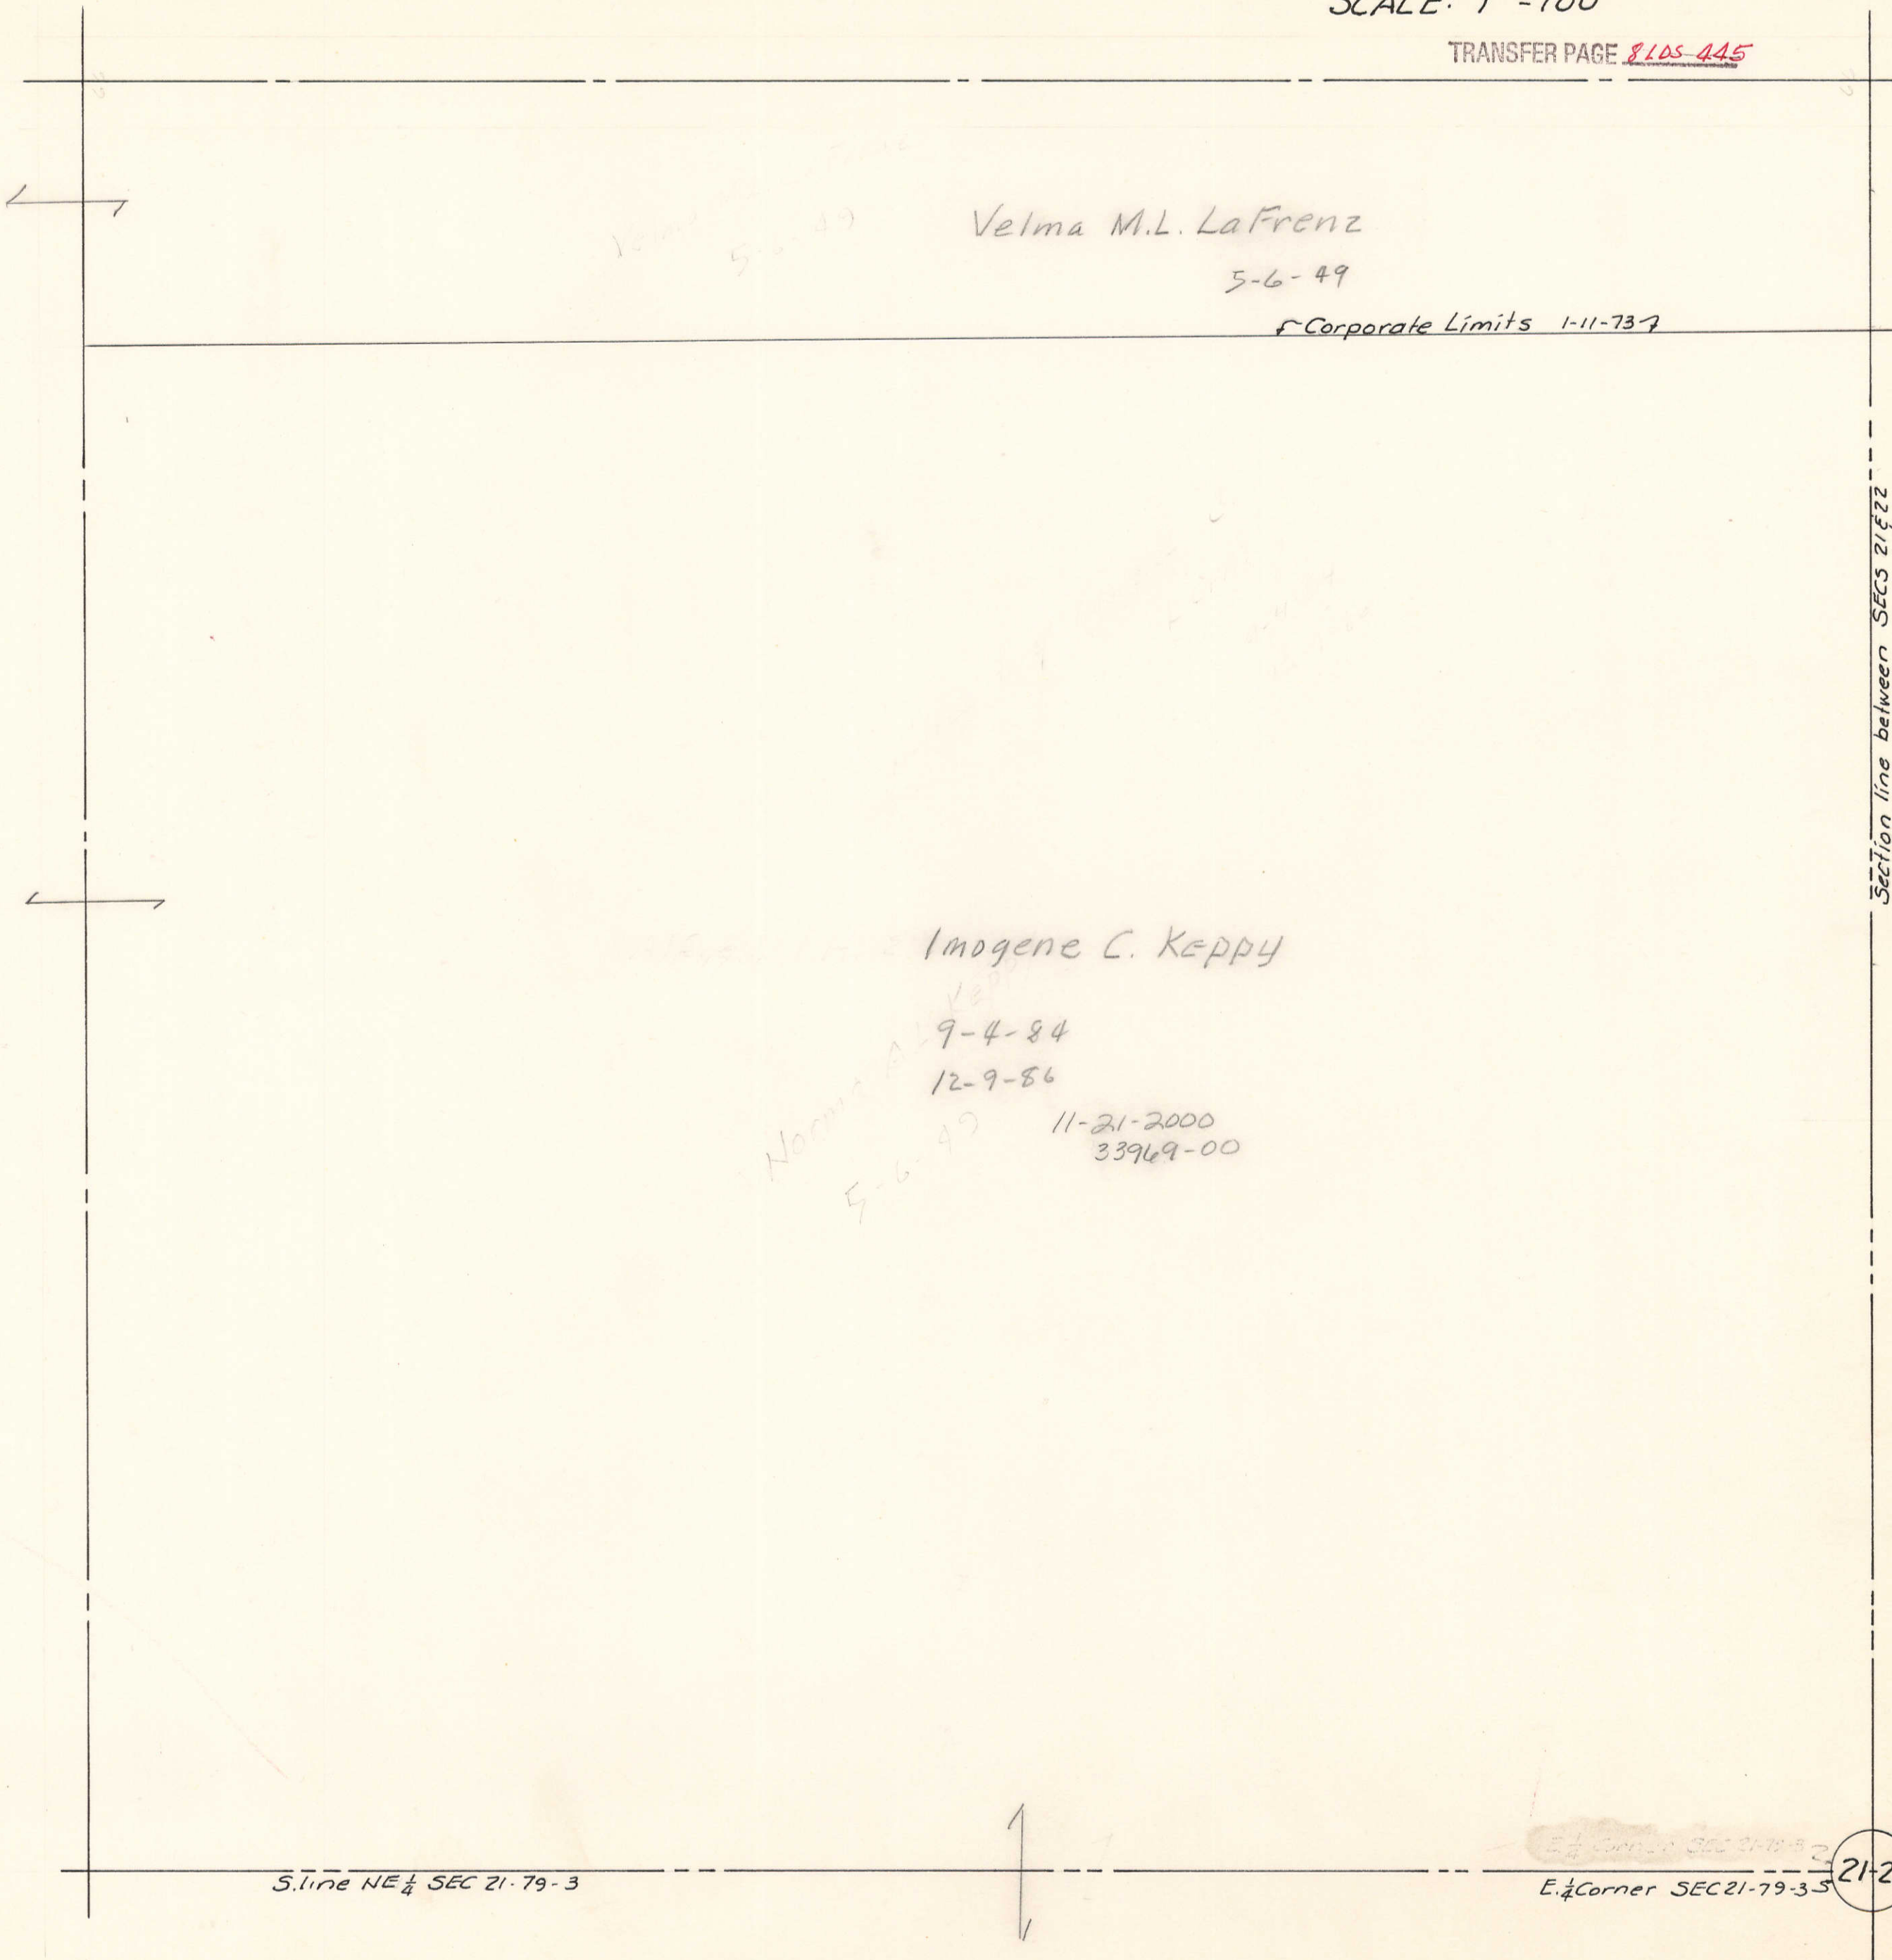

(21)

(17)

(21-22)

(39)