
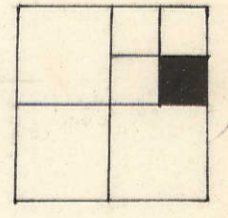


Transfer Page 8lds-447

7

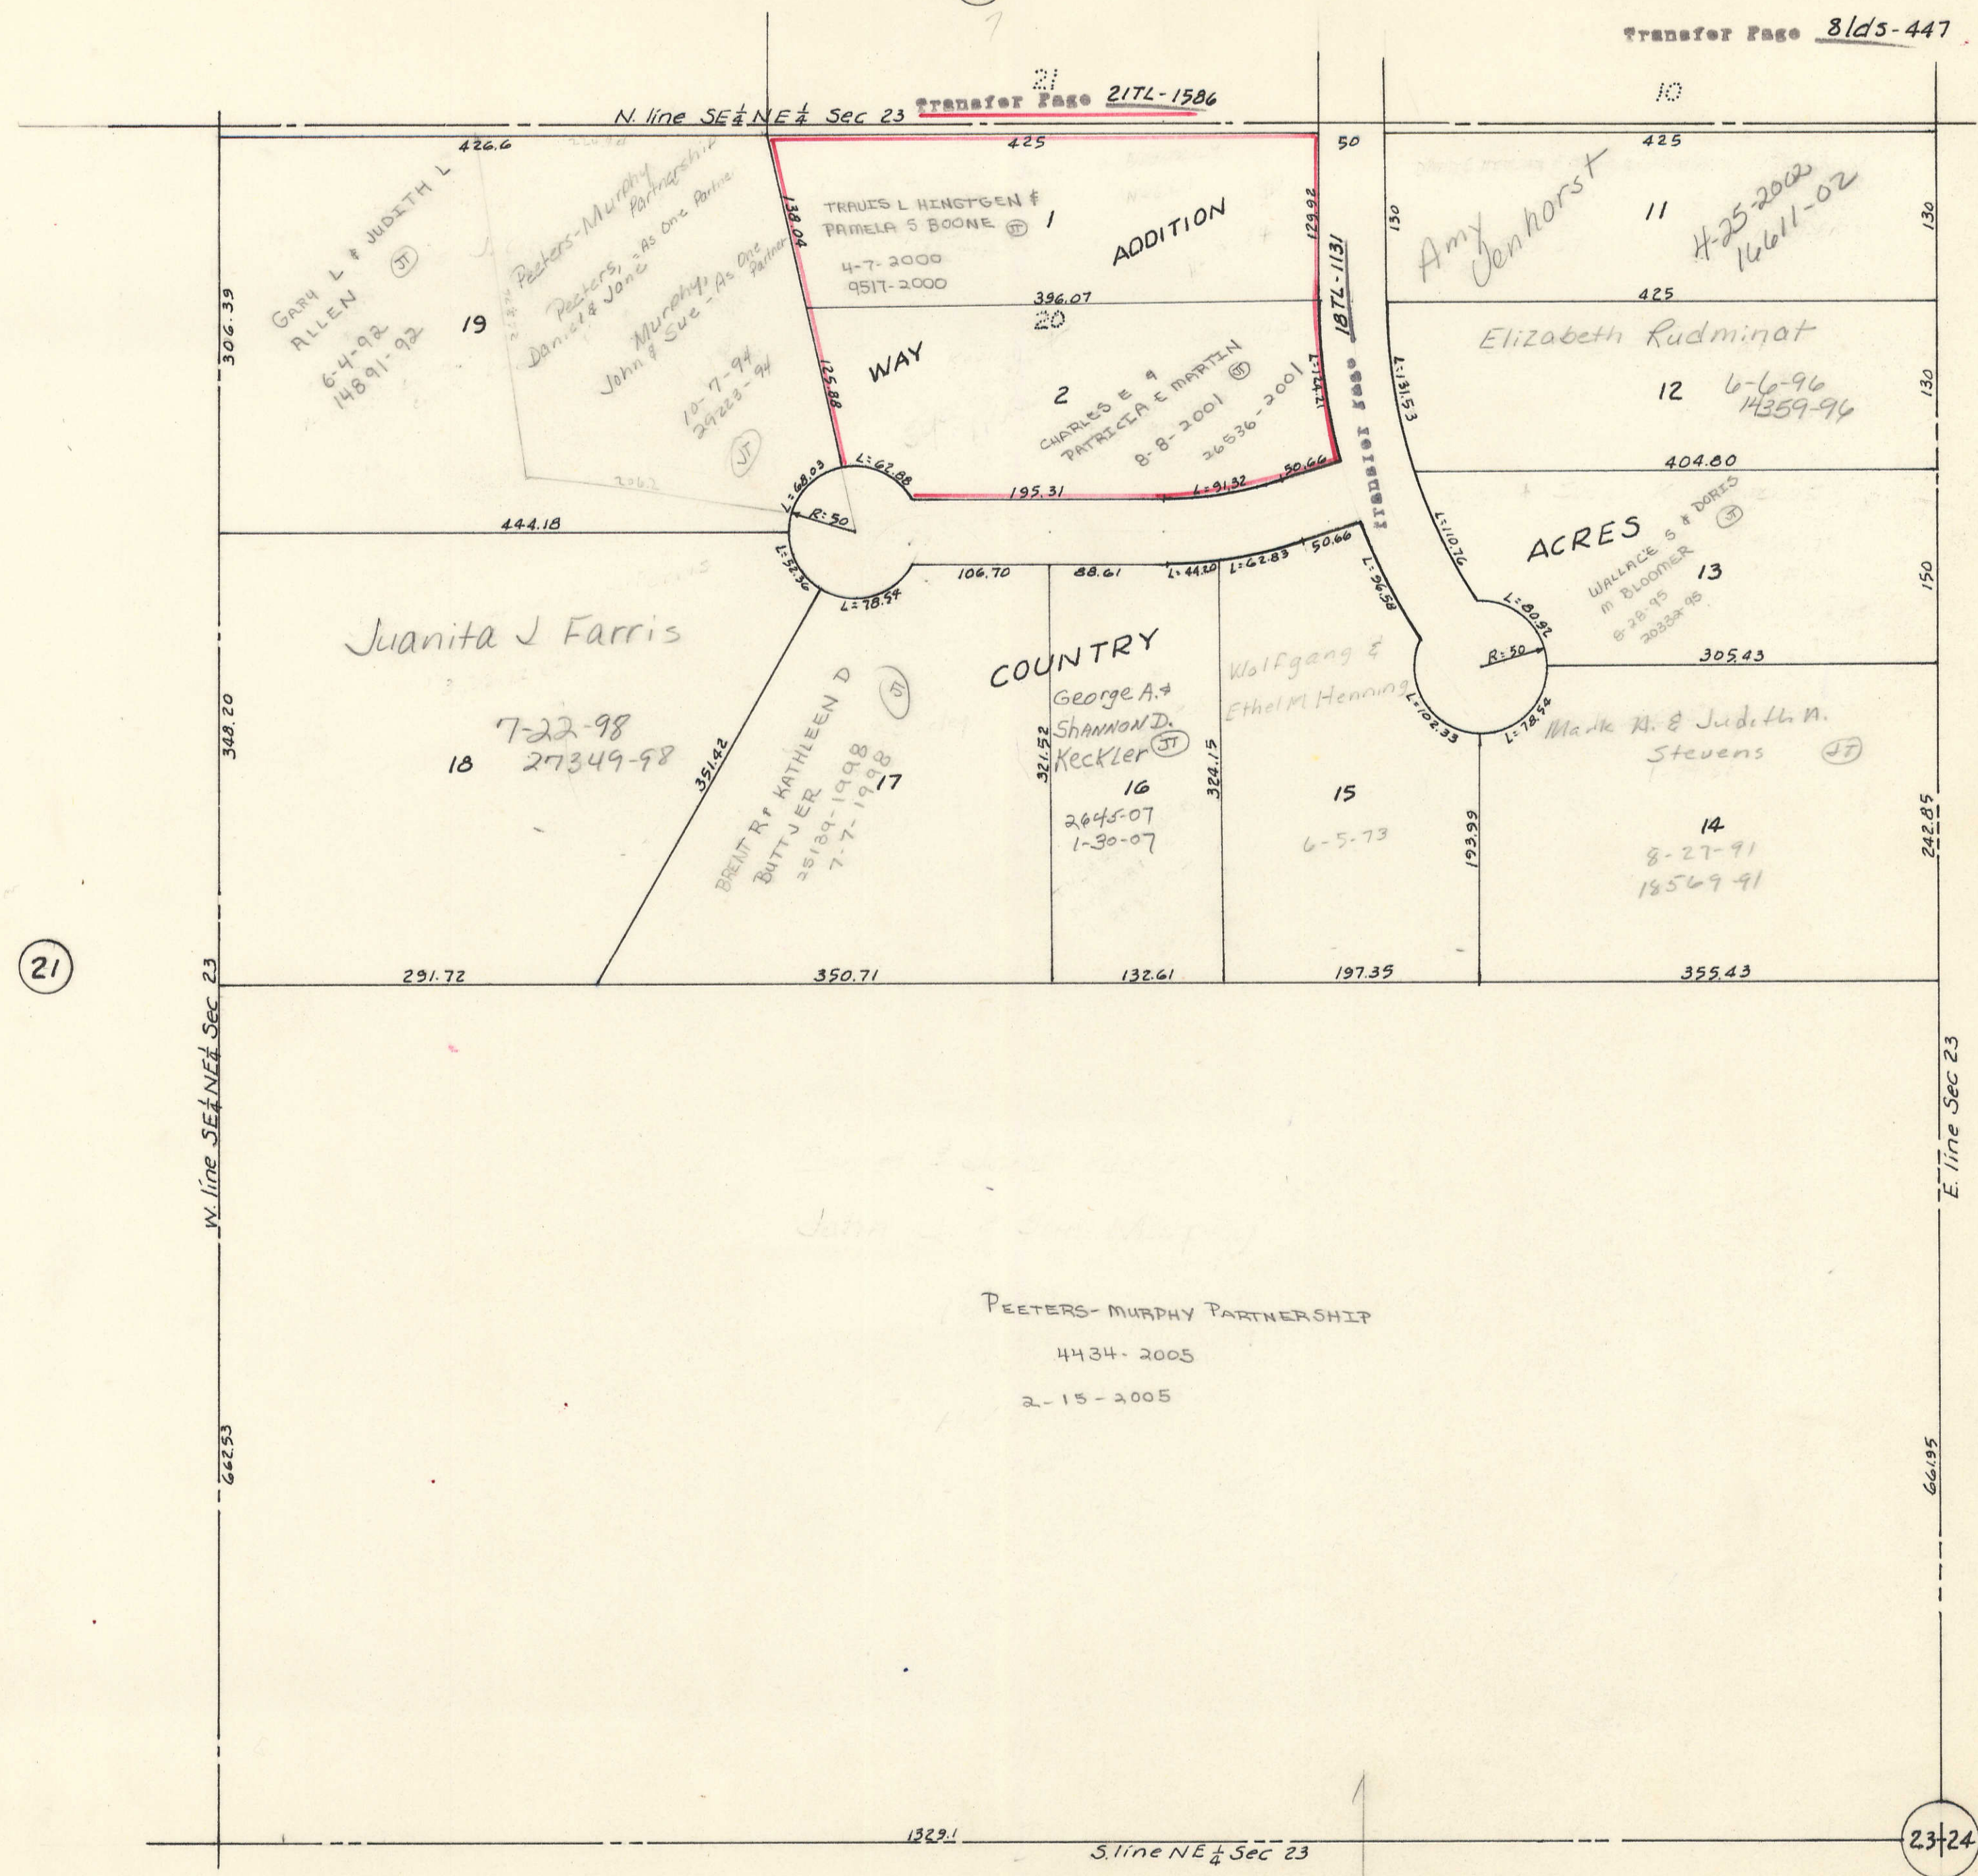

21

SEC 24

17

39

23-24

E 1/4 Corner Sec 23