


INDEX MAP TO VOLUME B

PART OF SECTIONS 10, 11 & 12 ALL OF SECTIONS 13 & 14 AND PART OF SECTION 15 IN TOWNSHIP 79 NORTH, RANGE 3 EAST OF THE FIFTH PRINCIPAL MERIDIAN

CITY OF ELDRIDGE, IOWA

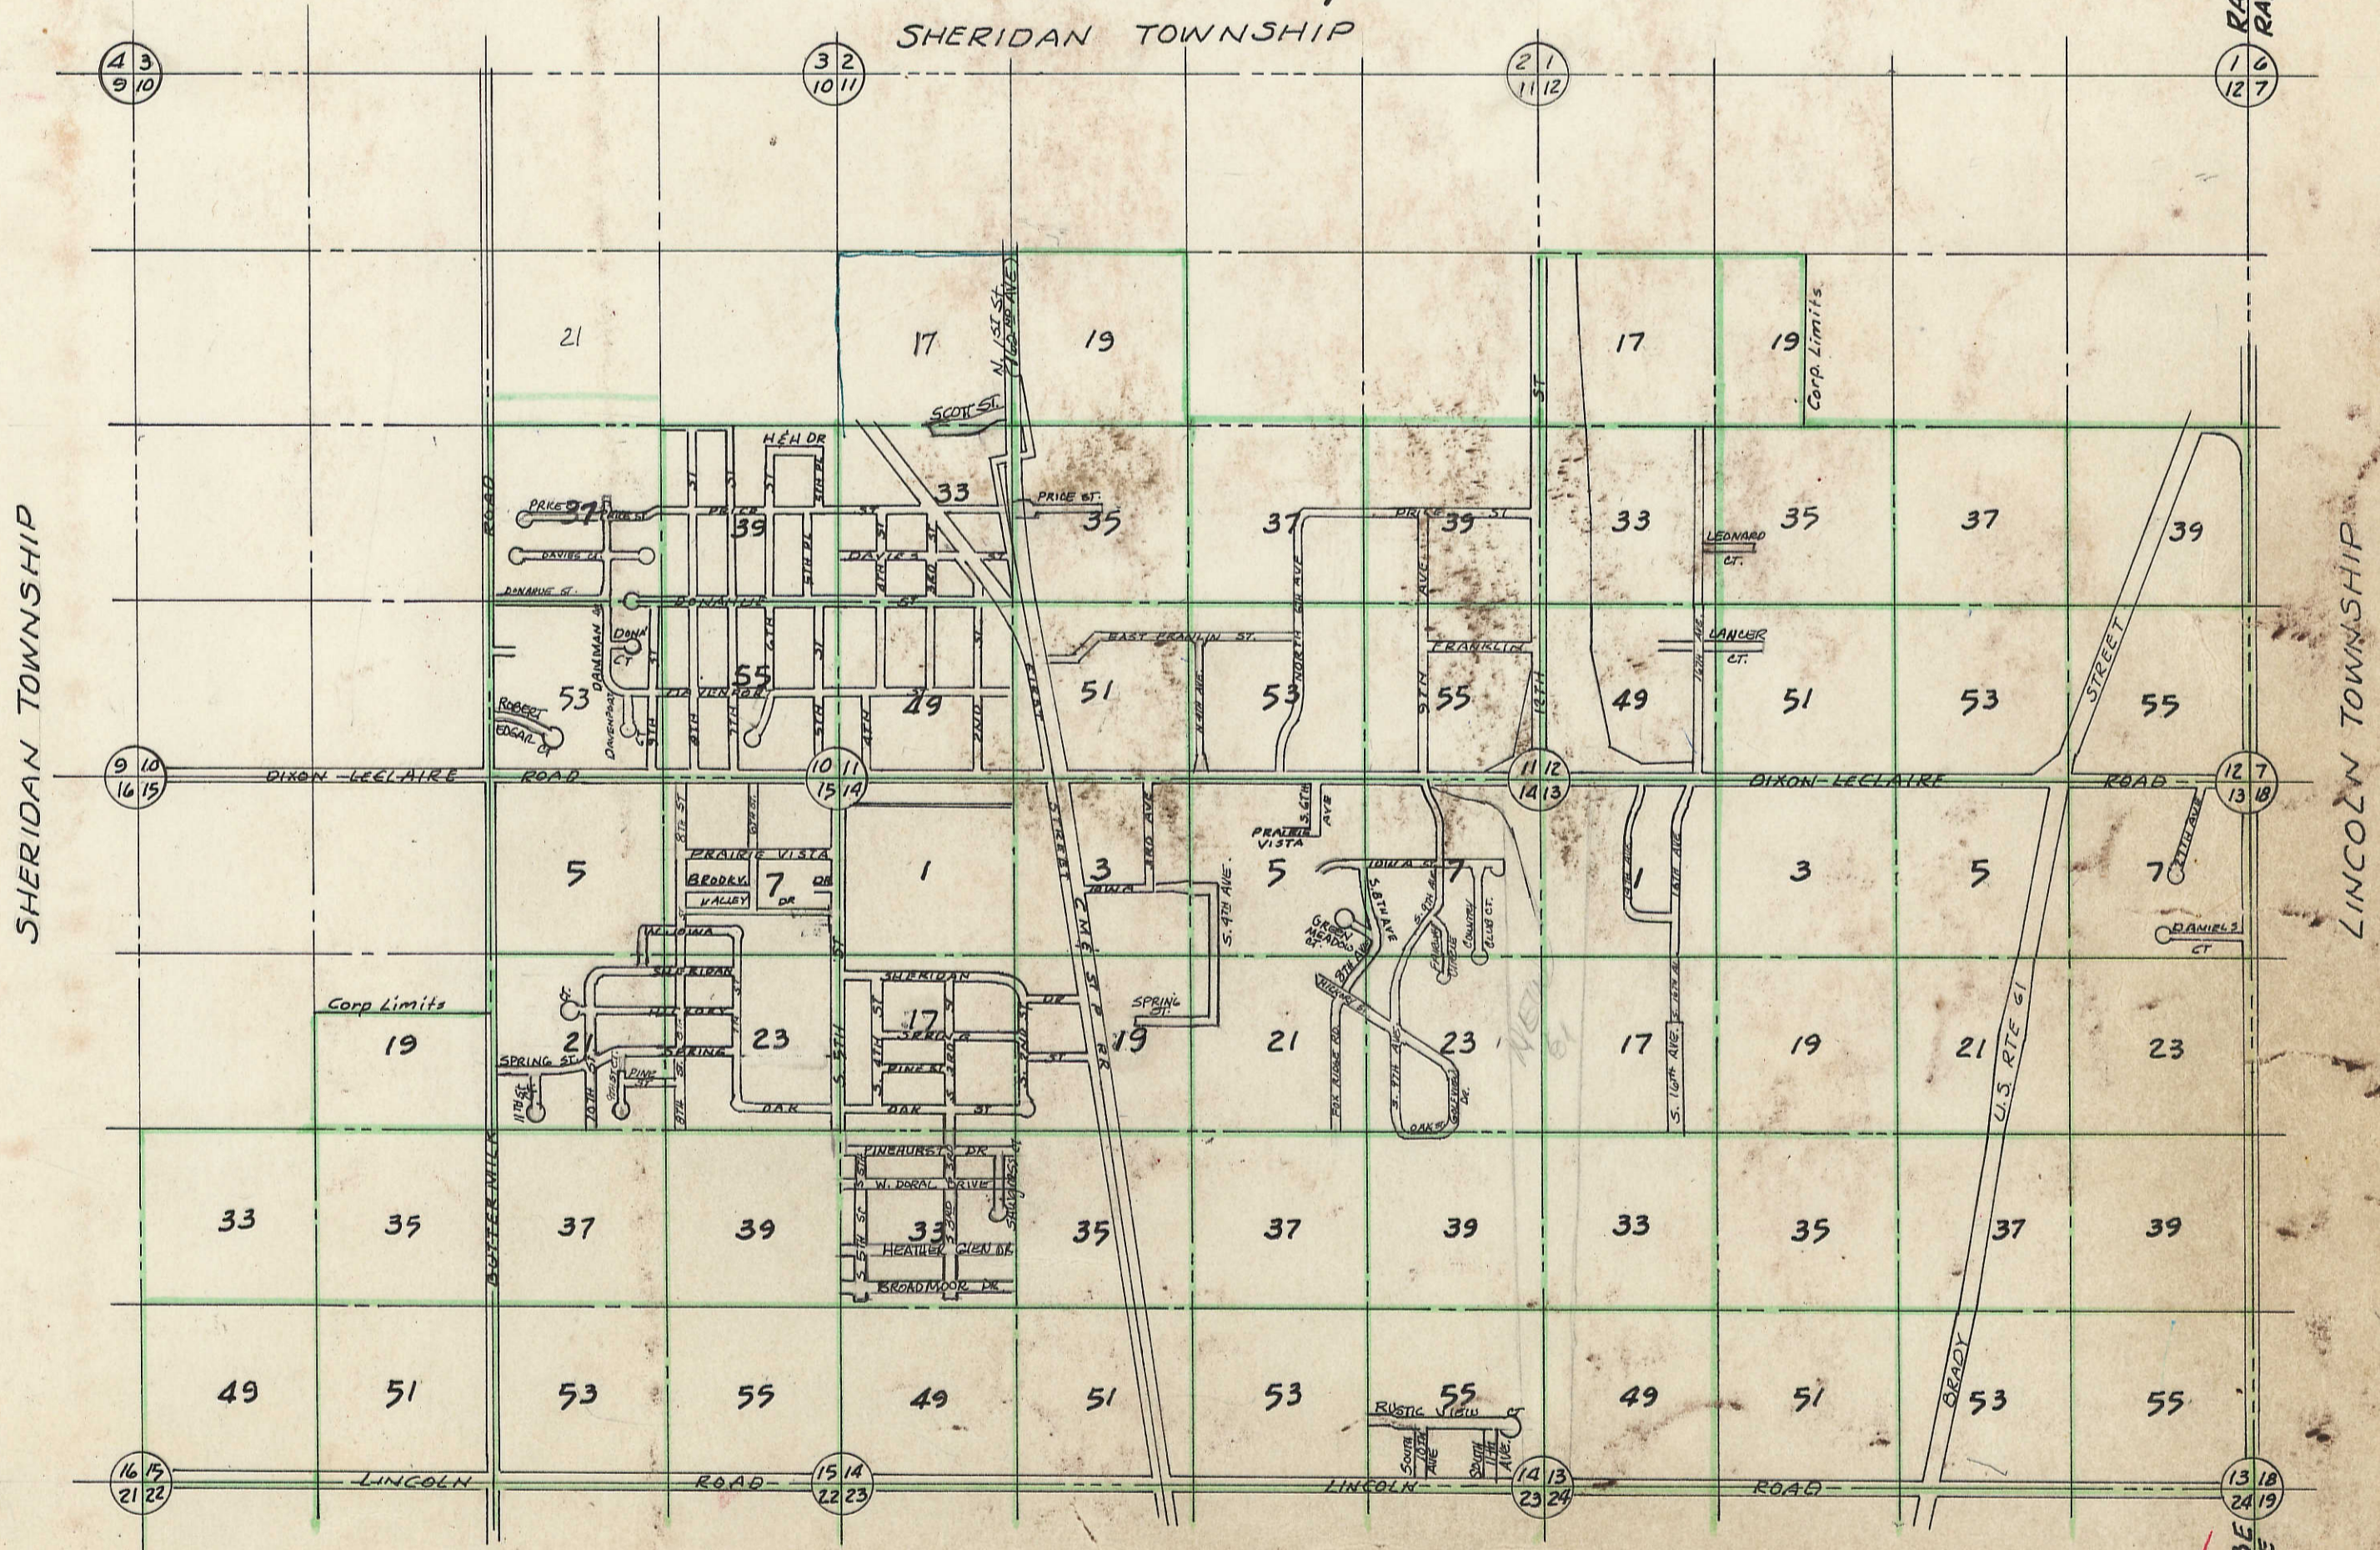

VOLUME A

RANGE 3E
RANGE 4E

RANGE 3E
RANGE 4E

SHERIDAN TOWNSHIP

LINCOLN TOWNSHIP

LIST OF SUBDIVISION'S FOR TOWN OF ELDRIDGE

SECTION 10

EWOLDT'S	2ND.	ADD.	PAGE 55
EWOLDT'S	3RD.	ADD.	PAGE 39
EWOLDT'S	4TH.	ADD.	PAGE 39
EWOLDT'S	5TH	ADD.	P 55
EWOLDT'S	6TH	ADD.	P 39
WESTVIEW	1ST.	ADD.	PAGE 55
WESTVIEW	2ND.	ADD.	PAGE 55
WESTVIEW	3RD.	ADD.	PAGE 39
CHURCH	ADD.		PAGE 55
WEST VIEW	4TH	ADD.	PAGE 55
WEST VIEW	5TH	ADD.	PAGE 55
WEST VIEW	6TH	ADD.	PAGE 39
BURMEISTER	1ST	ADD.	P 37+53
BURMEISTER	2ND	ADD.	P 37+53
BURMEISTER	3RD	ADD.	P 37+53
BURMEISTER	4TH	ADD.	P 37
BURMEISTER	5TH	ADD.	P 37
BURMEISTER	6TH	ADD.	P 37
WESTVIEW	4TH	ADD.	P 55
WESTVIEW	5TH	ADD.	P 39, 55
WESTVIEW	6TH	ADD.	P 39
WESTVIEW	7TH	ADD.	P 53, 55
WESTVIEW	8TH	ADD.	P 39, 55
DAMMAN'S	1ST	ADD	P 53
DAMMANN FARMS	1ST	ADD	P 53
CASES	1ST	ADD	P 55
CASES	2ND	ADD	P 55

SECTION 14

BLAIR'S ADD.	(JOHN H.)	PAGE 51
ELDRIDGE ACRES	1ST. ADD.	P 17, 18, 19
RUSTIC RIDGE, ESTATES	1ST ADD.	P 7
SCHNECKLOTHS	1ST ADD.	P 7
ELDRIDGE ACRES	2ND. ADD.	(P. 17-19 + p. 30-32)
COUNTRY CLUB ESTATES		P 7
COUNTRY CLUB CONDOS		P 23
WIESE'S	1ST. ADD.	PAGE 3
COUNTRY ESTATES MANOR CONDOS		P 7
ELDRIDGE	3RD ACRES	ADD. PAGE 31, 32
ELDRIDGE ACRES	4TH ADD.	PAGE 31, 32
ELDRIDGE ACRES	5TH ADD.	PAGE 19, 30, 31
ELDRIDGE ACRES	6TH	ADD. PAGE 17, 32
FRYE'S	1ST	ADD. P 3
KROEGER'S	1ST	ADD. P 3
MUHS	1ST	ADD. P 5
CORNERSTONE	1ST	ADD. P 5, 7
PHEASANT HILLS-ELDRIDGE	ADD.	P 5, 7
MILNES PRAIRIE	1ST	ADD. P 5, 7
PHEASANT HILLS COMM. PK.	1ST	ADD. P 7
SHANNONS	1ST	ADD. P 7
SHANNONS	2ND	ADD. P 7
BLUEDORN		ADD. P 19
RUSTIC RIDGE ESTATES	1ST	ADD. P 23, 7
RUSTIC RIDGE ESTATES	2ND	ADD. P 7, 23, 39
RUSTIC RIDGE ESTATES	3RD	ADD. P 21, 23, 39
WHITES	1ST	ADD. P 39

SECTION 11

ORIGINAL TOWN OF ELDRIDGE

BLOCK 1	PAGE 48 & 49
BLOCK 2	PAGE 48
BLOCK 3	PAGE 48
BLOCK 4	PAGE 49
BLOCK 5	PAGE 49
BLOCK 6	PAGE 50
BLOCK 7	PAGE 50
BLOCK 8	PAGE 47
BLOCK 9	PAGE 47
BLOCK 11	PAGE 47
BLOCK 12	PAGE 47
BLOCK 13	PAGE 50
BLOCK 14	PAGE 50
BYER'S	1ST ADD. P 49
AUDITOR'S PLAT TRACT 1,2,3	PAGE 63
HUGH BRICELAND'S ADD.	PAGE 64
BRUHN'S REPLAT LOT'S 10&11	PAGE 49
H.W. BRUHN'S REPLAT (BLOCK 10)	PAGE 33
REPLAT OF J.M. ELDRIDGE'S ADD. (BLOCK 16)	PAGE 33
TOMBERGS	1ST ADD. P 49
WIGGERS REPLAT	P 49
EWOLDT'S	ADD. (BLOCK 1) PAGE 49
KAY'S 1ST. ADD.	(BLOCK 1) PAGE 48
LENSCH'S	ADD. (BLOCK 16) PAGE 49
SCHMIDT'S 1ST. ADD.	(BLOCK 16) PAGE 33
WESSEL'S SUB'D.	PAGE 51
WIGGER'S REPLAT	PAGE 49
LANCER PARK FIRST ADD.	PAGE 55
LANCER PARK SECOND ADD.	PAGE 55, 39
LANCER PARK THIRD ADD.	PAGE 39
FRAUENS	ADD. P 33
MATZENS	1ST ADD. P 33
LANCER PARK	7TH. ADD. P 35
ELDRIDGE COMMERCIAL PK.	P 35, 37, 51, 53
KUNDELS	1ST ADD. P 35
LANCER PARK	6TH ADD. P 37, 39, 53
MARCON	1ST ADD. P 37
LANCER PARK	4TH ADD. P 39
LANCER PARK	8TH ADD. P 55
LENKER-VOSS	1ST ADD. P 55
LANCER PARK	5TH ADD. P 55

SECTION 15

MEADOW VIEW ESTATES	SECOND. PG. 7
HICKORY CREEK ESTATES	FIRST ADD. PG. 7
LAMPS	1ST ADD. P 7
LAMPS	2ND ADD. P 7
LAMPS	3RD ADD. P 7
MEADOWVIEW ESTATES	P 7
MEADOWVIEW ESTATES	2ND ADD. P 7
MEADOWVIEW ESTATES	3RD ADD. P 7
MEADOWVIEW ESTATES	4TH ADD. P 7
MEADOWVIEW ESTATES	5TH ADD. P 7
HICKORY CREEK ESTATES	2ND ADD. P 7
HICKORY CREEK ESTATES	3RD ADD. P 23, 21
HICKORY CREEK ESTATES	4TH ADD. P 21, 23
HICKORY CREEK ESTATES	5TH ADD. P 21, 23
HICKORY CREEK ESTATES	6TH ADD. P 23
HICKORY CREEK ESTATES	7TH ADD. P 23
THE VILLAGE OF COBBLERS KNOTCH	2ND ADD. P 21, 23
THE VILLAGE OF COBBLERS KNOTCH	P 23

SECTION 13

FS/M SERVICE ADD.	PAGE 3
LANCER PARK EAST 1ST ADD.	P 1
LANCER PARK EAST 2ND ADD.	P 1
LANCER PARK EAST 3RD ADD.	P 1
ELDRIDGE CO-OP	1ST ADD. P 3
SHERIDAN PARK	1ST ADD. P 7
SHERIDAN PARK	2ND ADD. P 7
SHERIDAN PARK	3RD ADD. P 7
FERREL'S	1ST ADD. P 7
MEINHARDT'S	1ST ADD. P 17
DENGLERS	1ST ADD. P 37

SECTION 23

WAY ADDITION

SECTION 12

PULS	1ST ADD.	P 39
NORTHEAST INDUST. PK.	1ST. ADD.	P 49
HOMETOWN DEVELOPMENT	1ST ADD.	P 53