
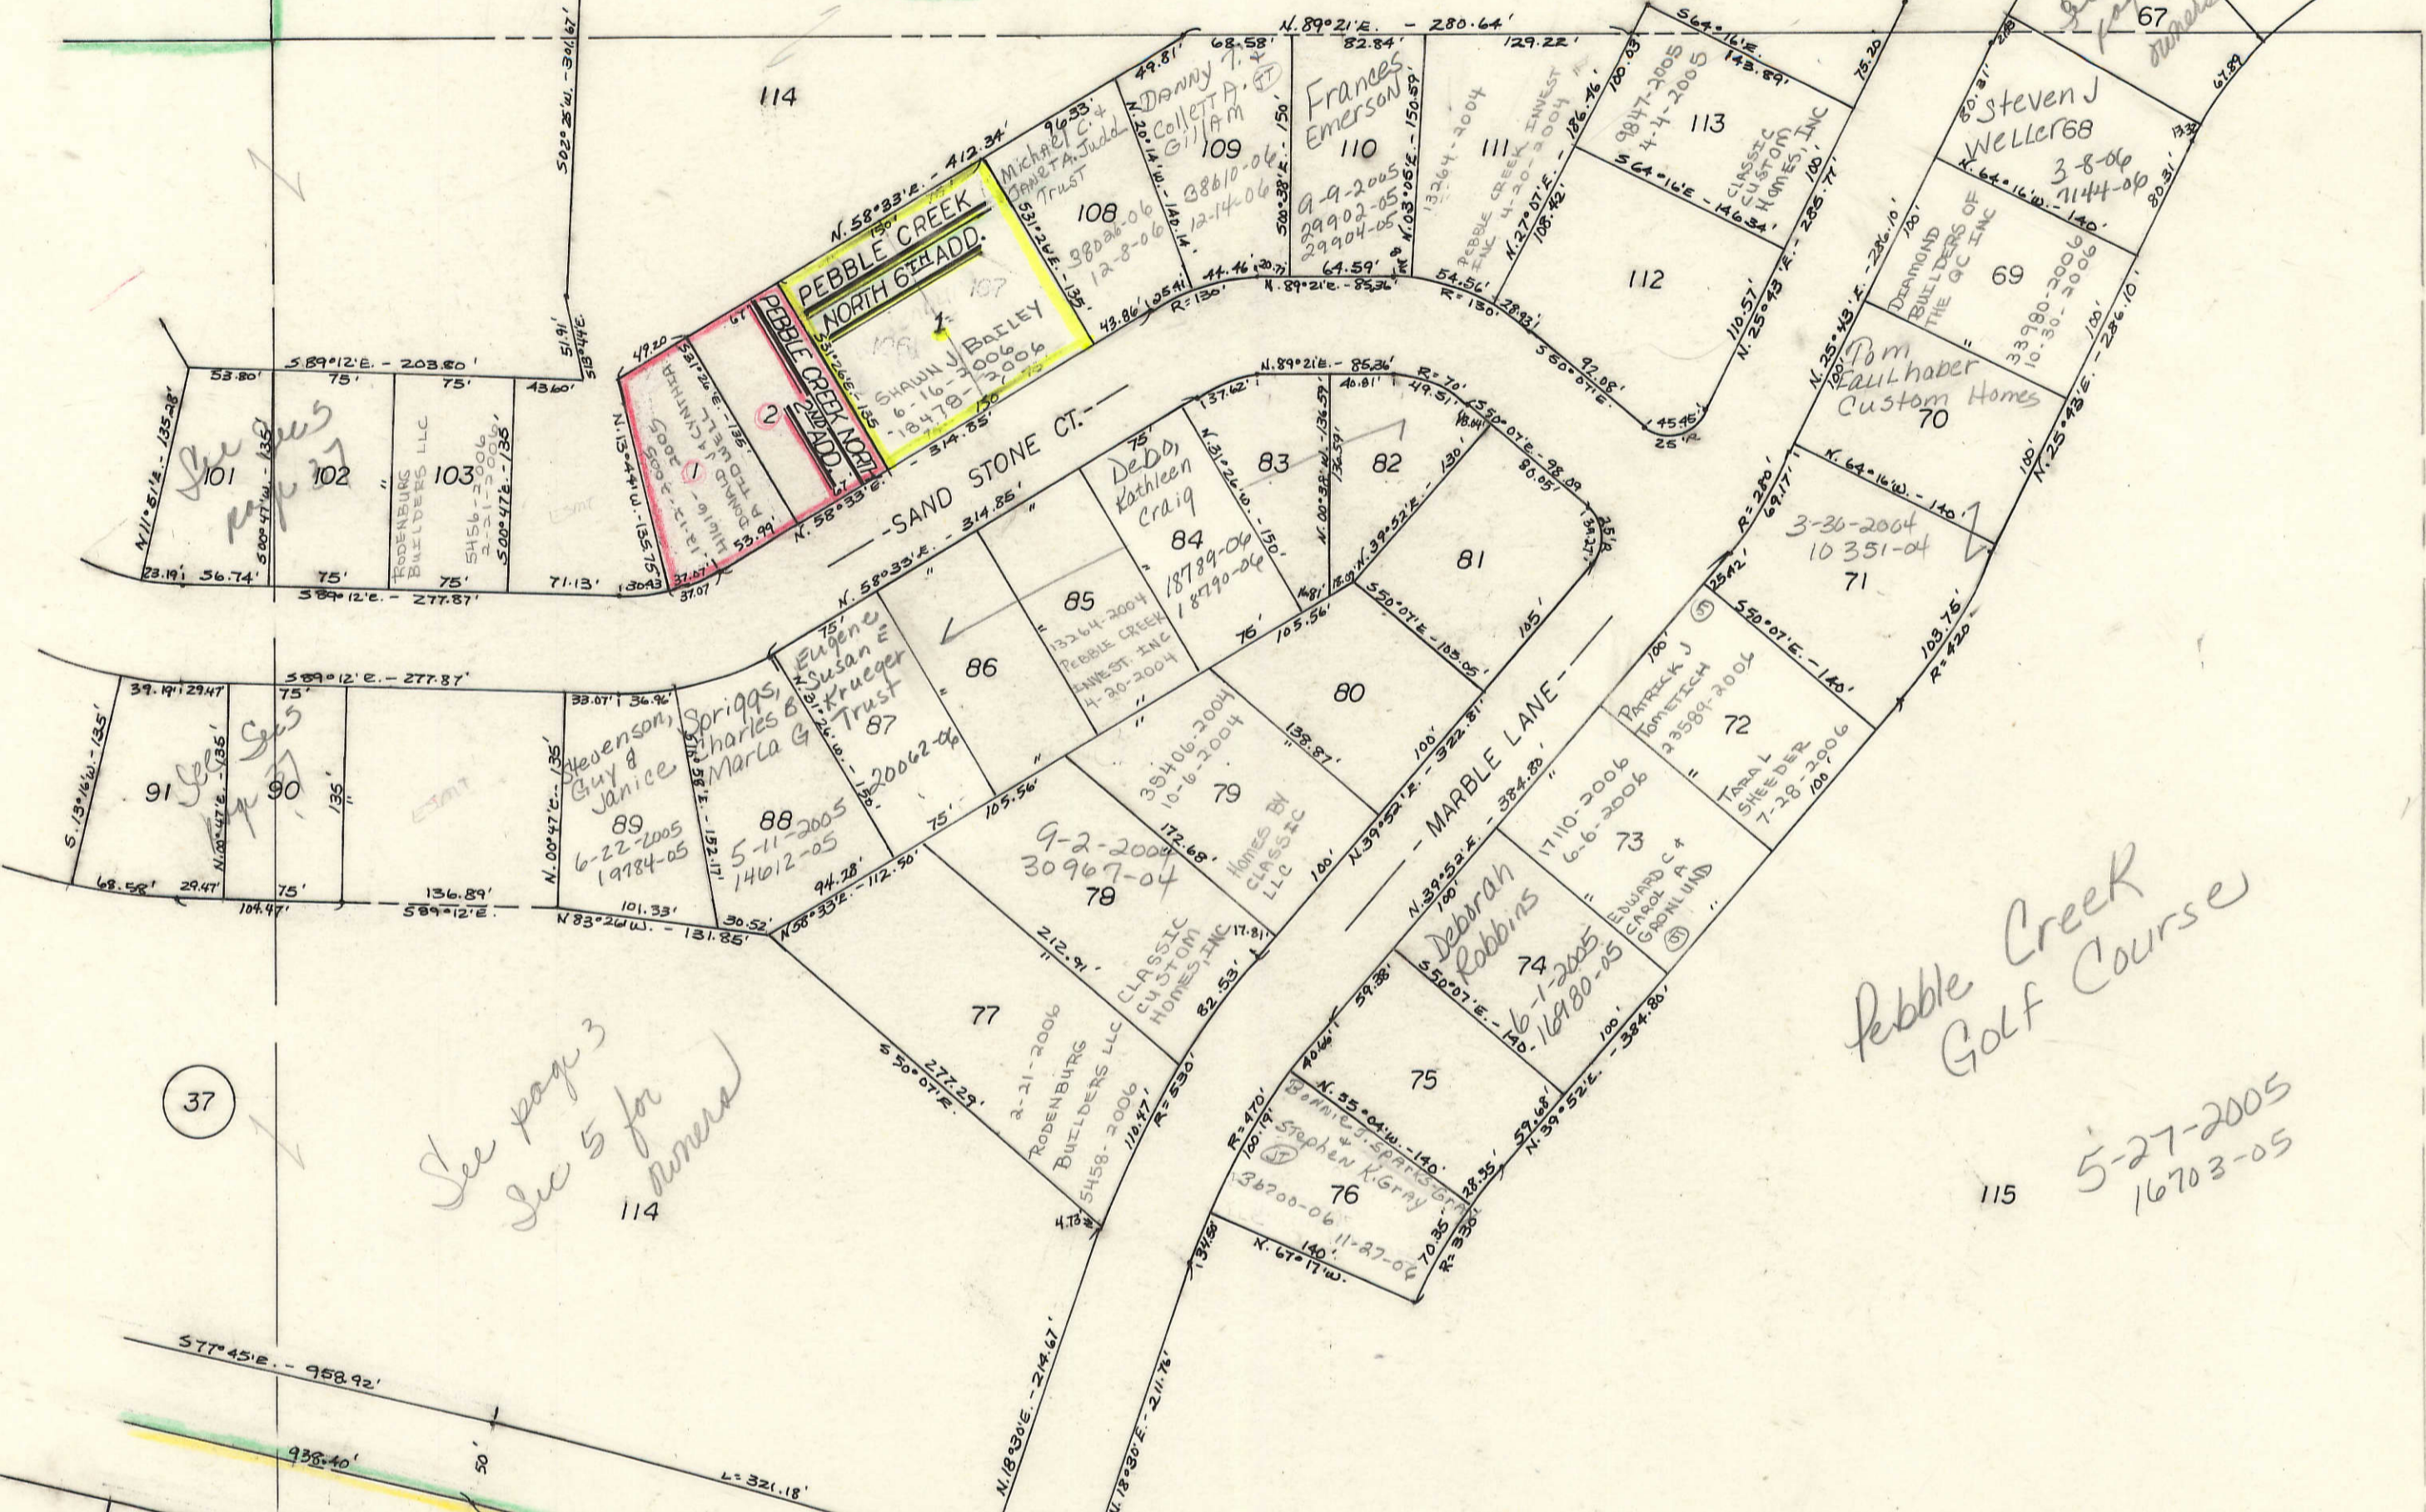


TRANSFER PAGE 254-2482

23

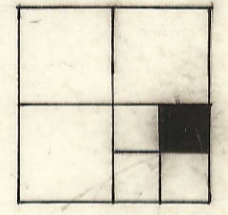

Pebble Creek Golf Course

*See page 3
Sec 5 for
owner*

*5-27-2005
16703-05*

37

4-33



*For owner
See page 55*

TRANSFER PAGE 254-2483

55

TRANSFER PAGE