



NW 1/4, NW 1/4 SEC. 10-78-5
TOWN OF LE CLAIRE
SCALE: 1"=100'

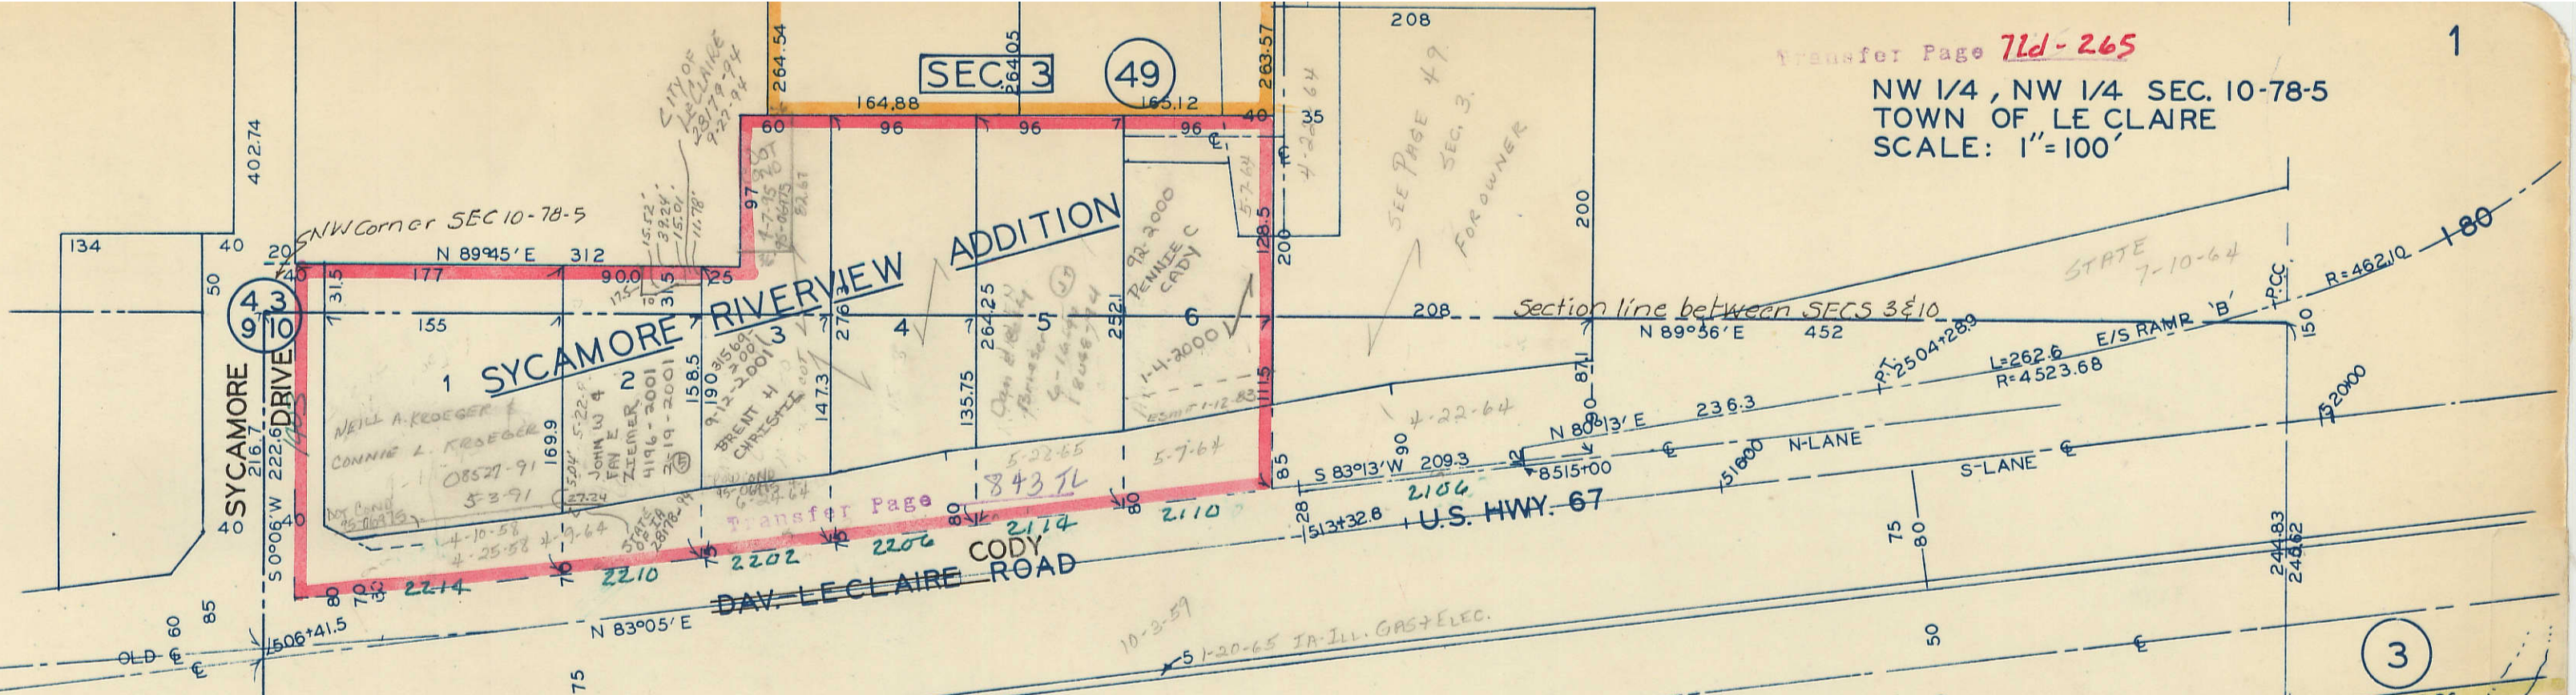

SEC. 9

(7)

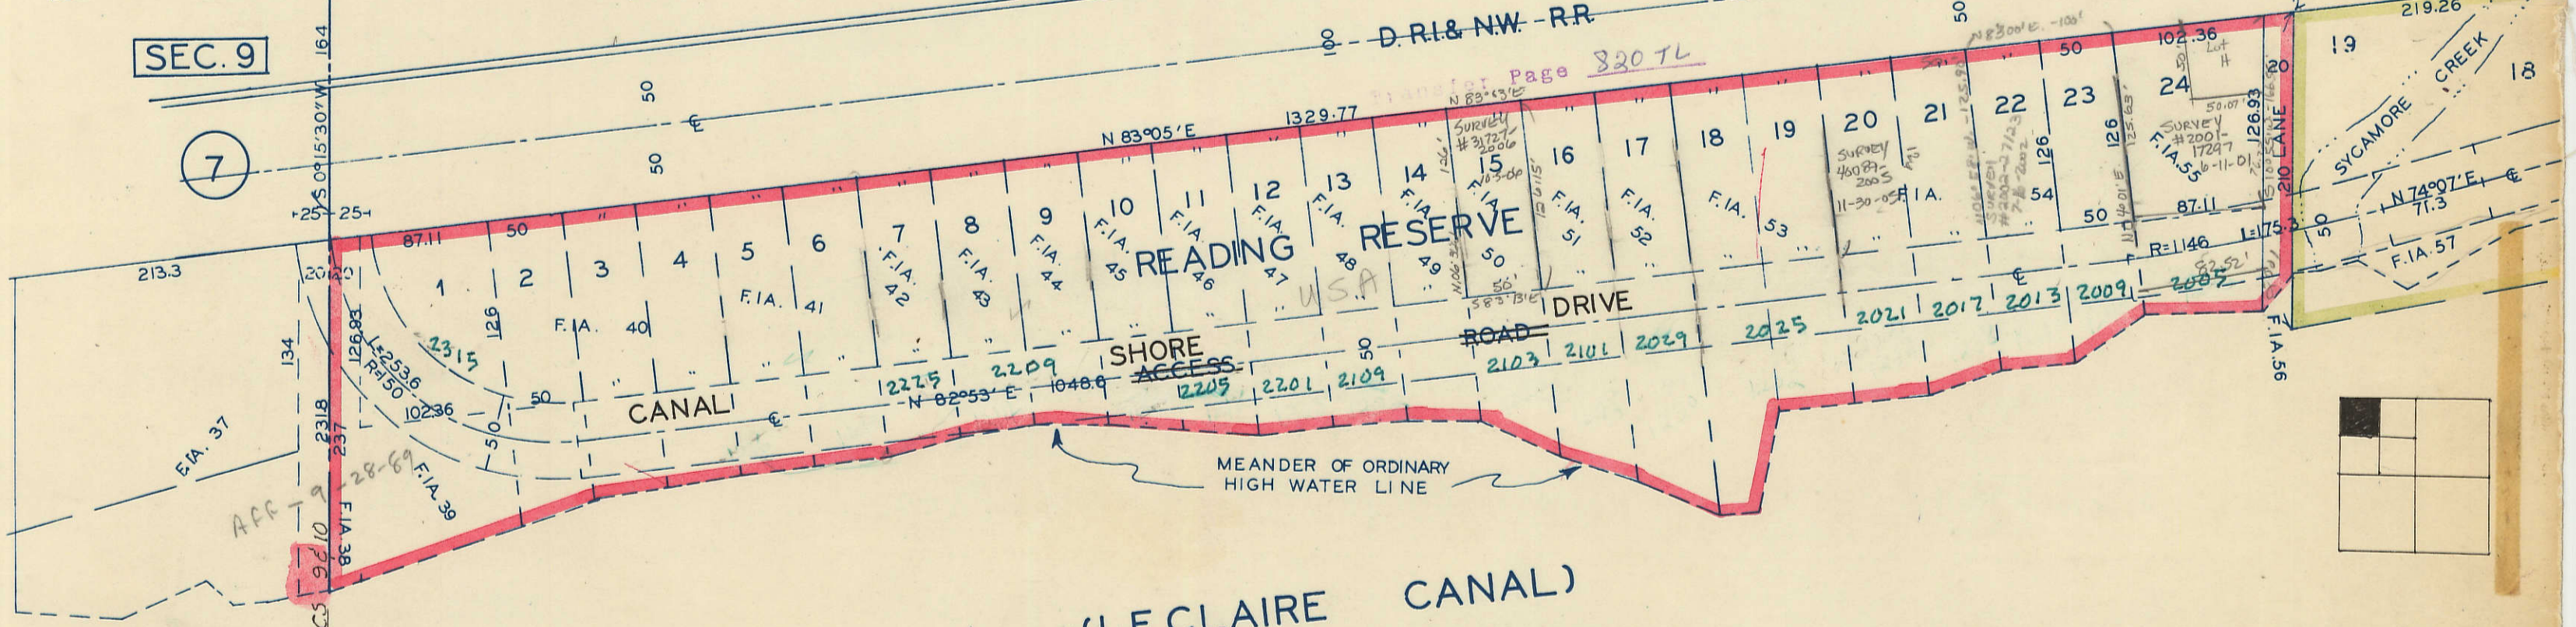

MISSISSIPPI RIVER
← FLOW

