


SE 1/4, SW 1/4 SEC. 34-79-5
TOWN OF LE CLAIRE
SCALE: 1"=100'

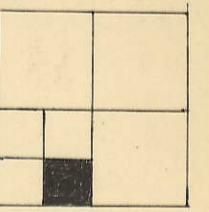

35


49

GOV'T. LOT 4

53

5254 AC.

E. line SW 1/4 SEC 34-79-5

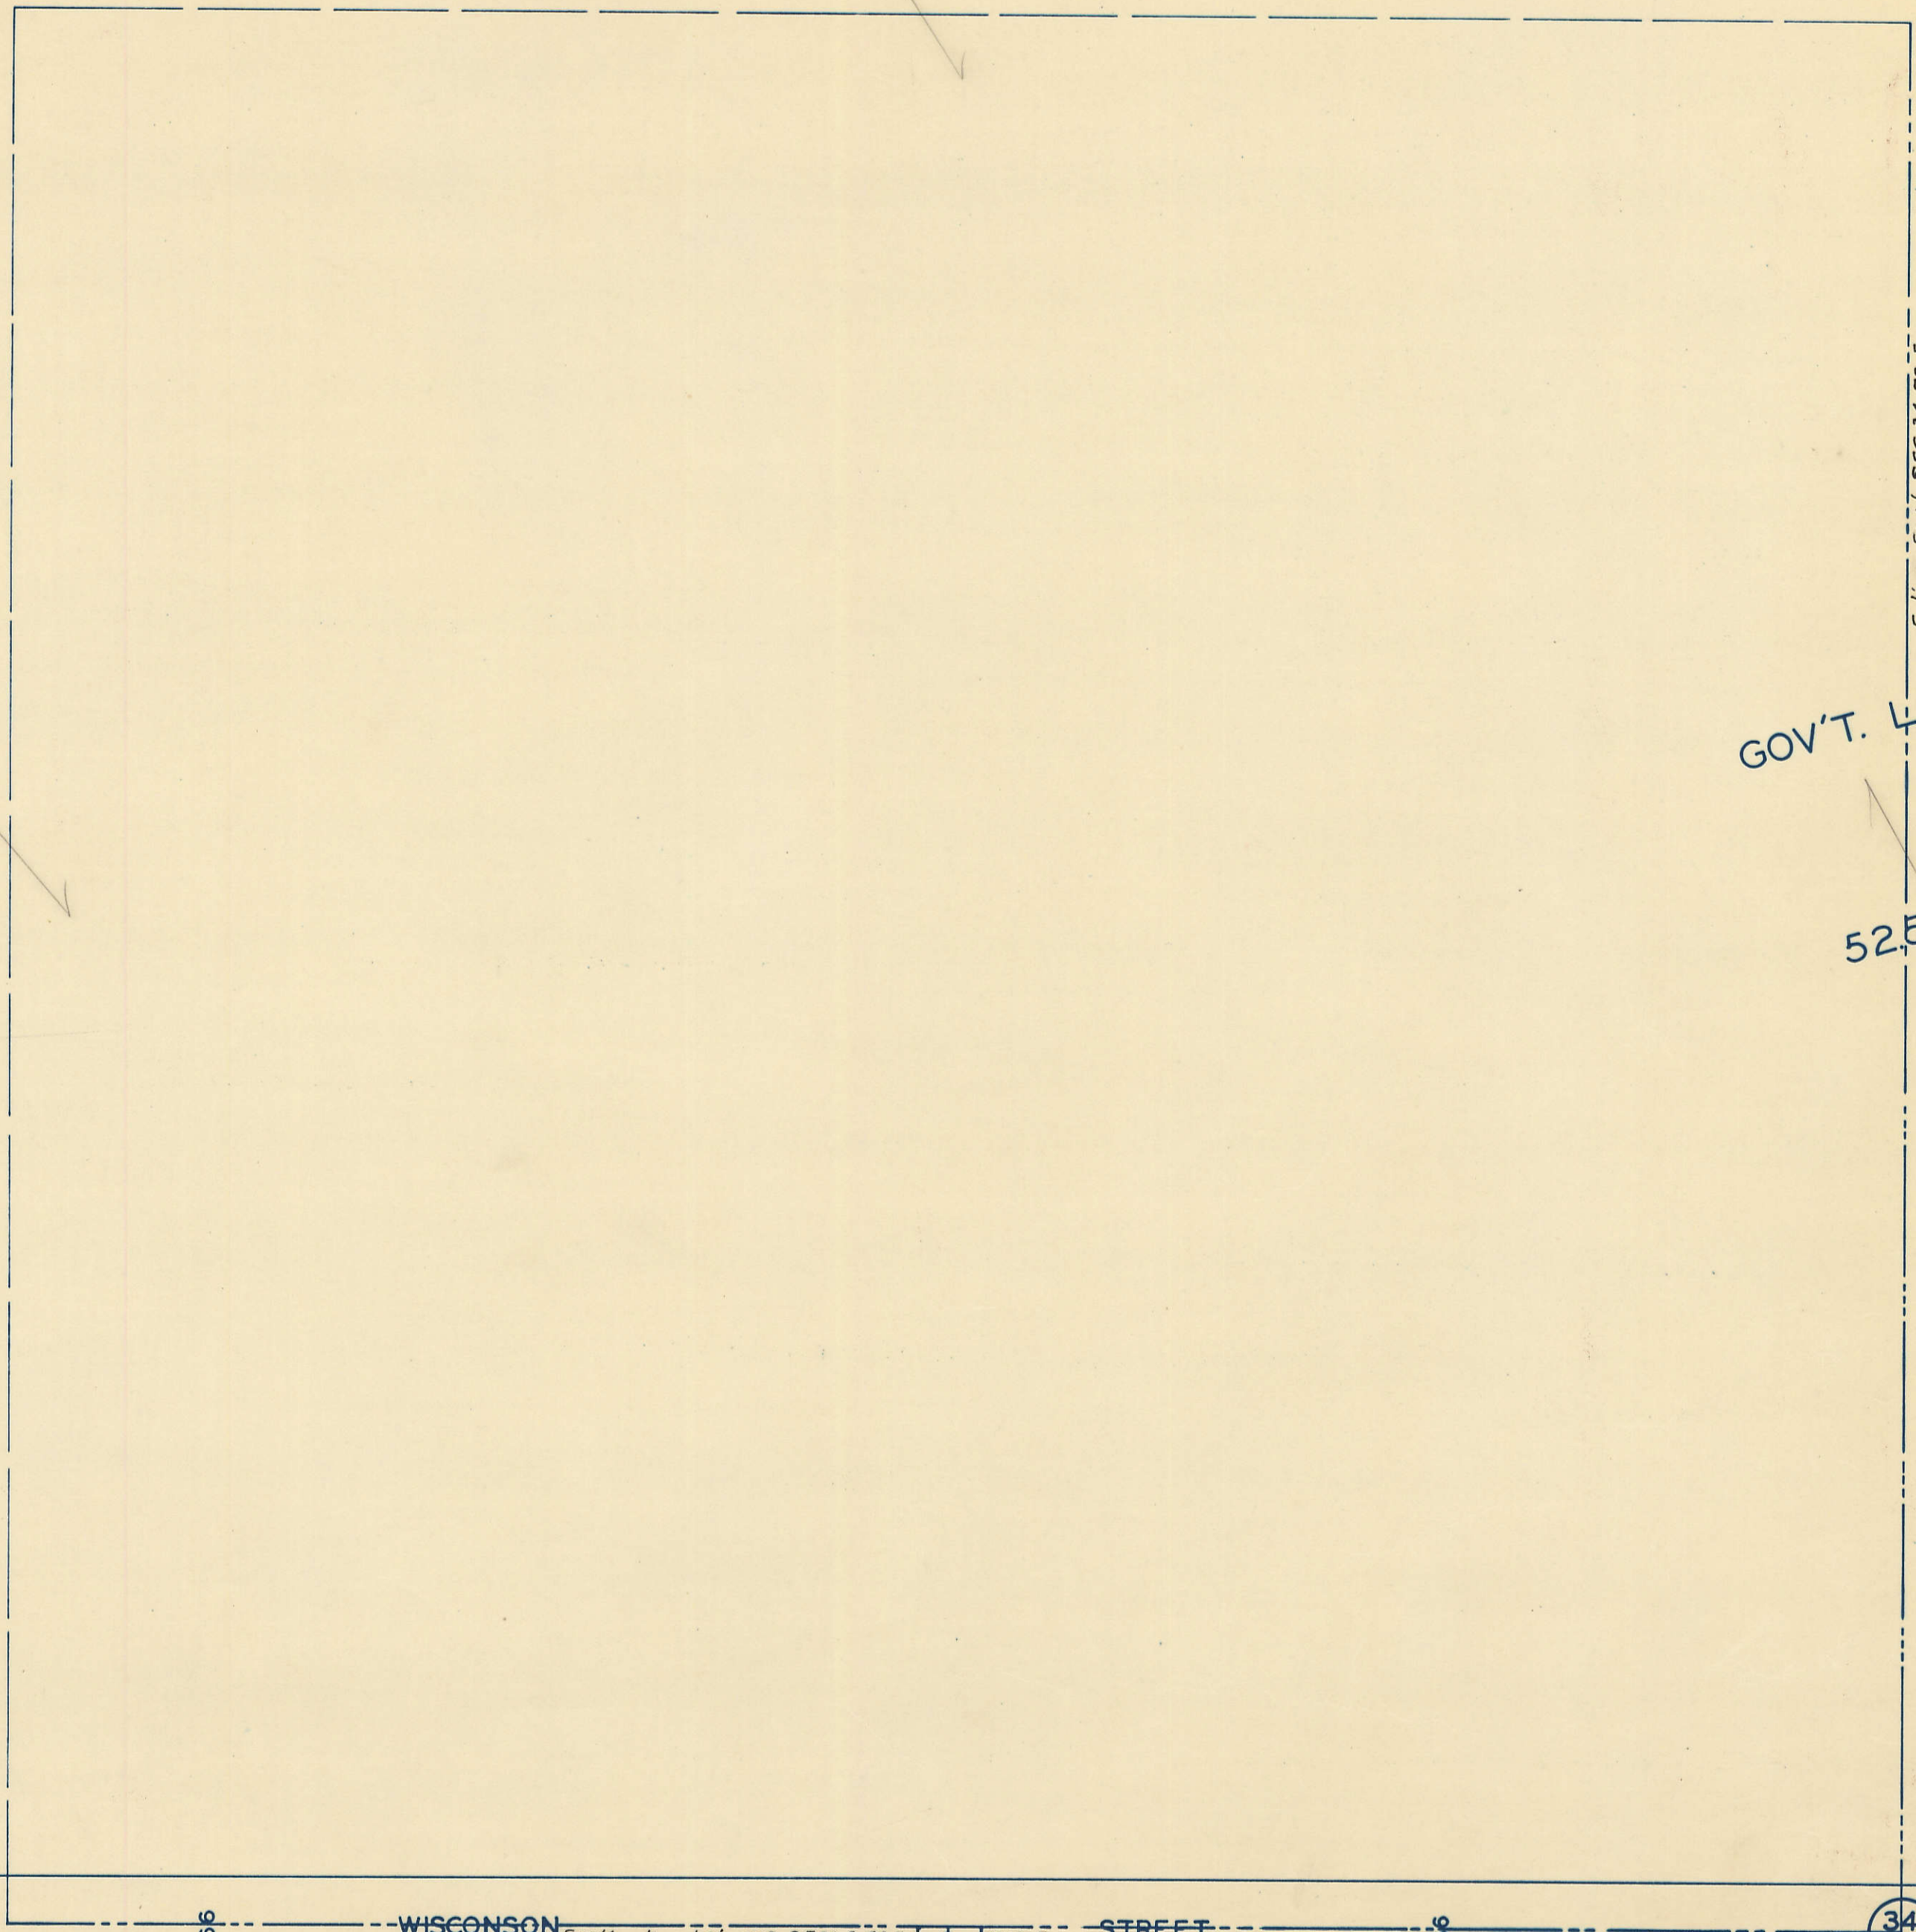

6

WISCONSIN

Section line between SECS 3-79-5 & 34-79-5

STREET

8

3/4 Corner SEC 34-79-5

34

SEC. 3

3

SEC. 3

5