
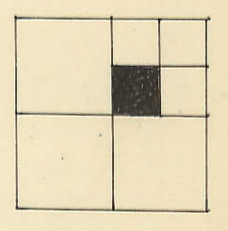


SW 1/4, NE 1/4 SEC. 4-78-5
TOWN OF LE CLAIRE
SCALE: 1"=100'

5

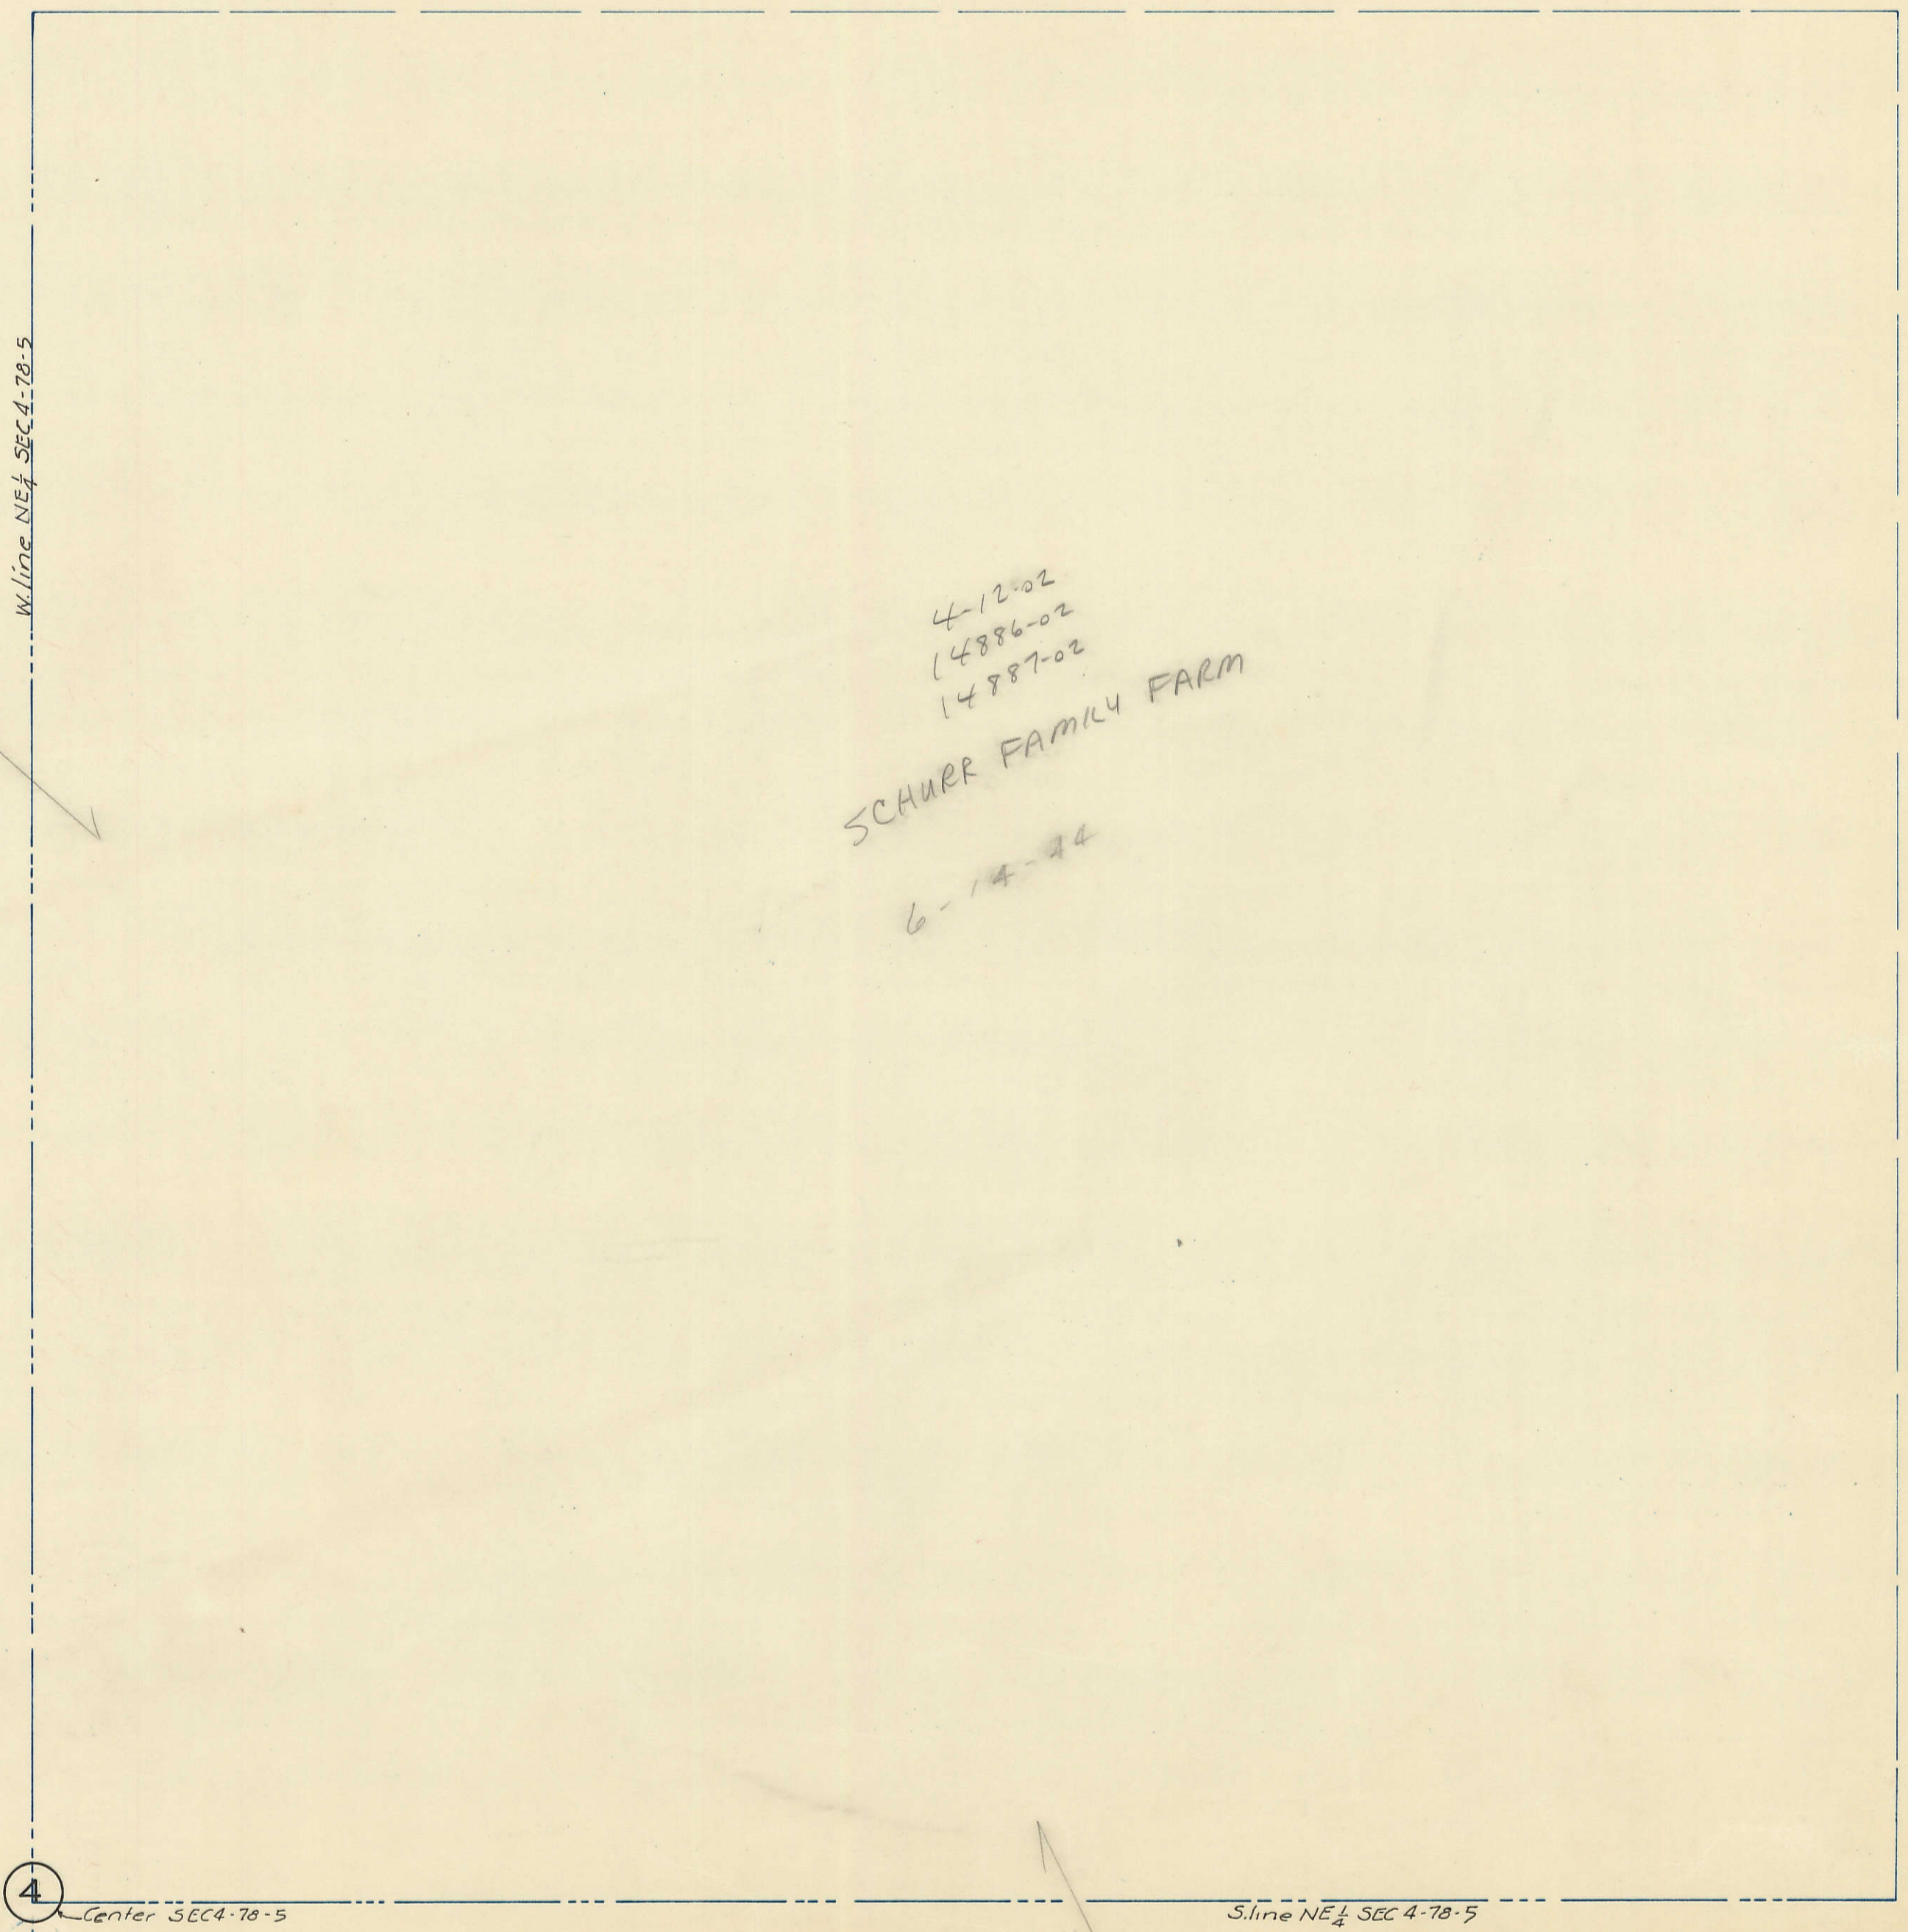

19

23

4

37