

SEC. 27 WINFIELD TOWNSHIP PG 27
SW 1/4 SE 1/4 SEC. 27

LONG GROVE
NW 1/4, NE 1/4 SEC. 34-80-3
SCALE: 1"=100'

WINFIELD TOWNSHIP PG 34
NE 1/4 NW 1/4 SEC. 34


W. line NE 1/4 SEC 34-80-3

27 N 1/4 Corner SEC 34-80-3
34

SCOTT CO
2-25-60

Section line between SECS 34 & 27

BLANKS TO CLASSIC DEV. CO. 6-18-00
TRANSFER PAGE 25-2483

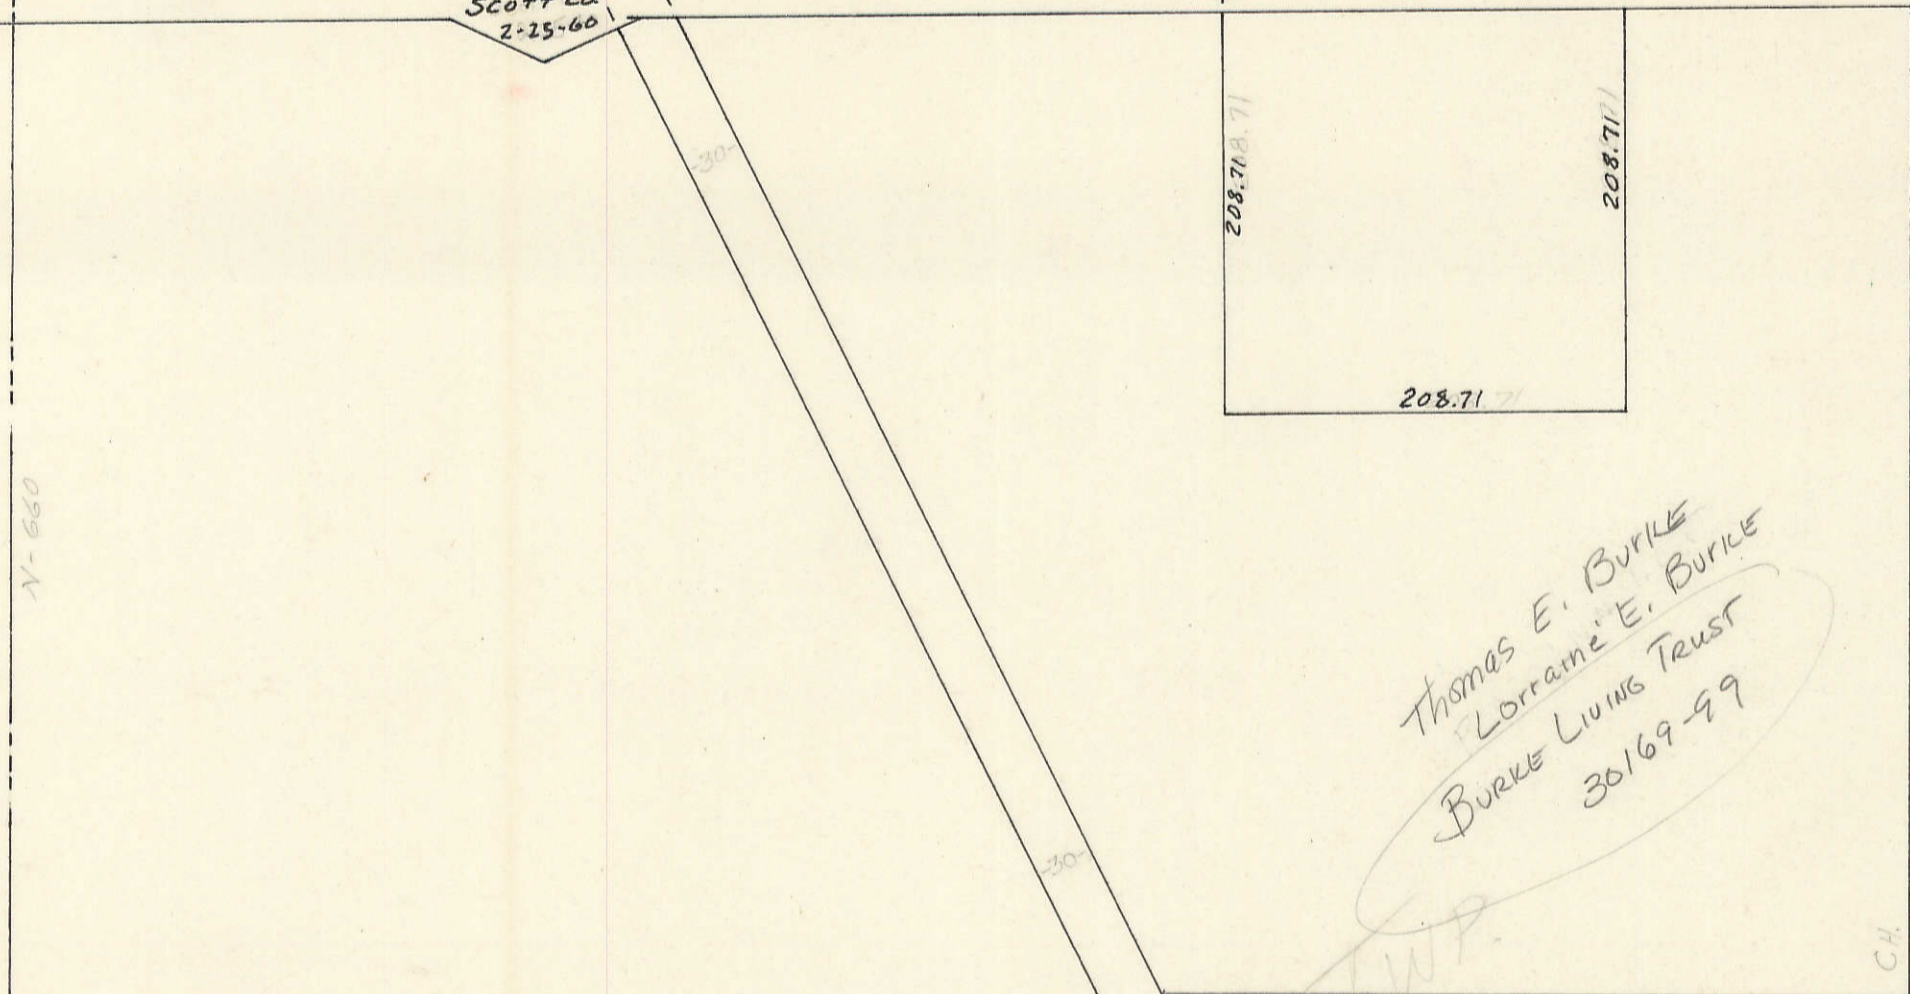

Thomas E. BURKE
Lorraine E. BURKE
Burke Living Trust
30169-99

SURVEY
1753-07

2.50 ACT
41989-2005
12-14-2005
CITY OF Long Grove

SEE WINFIELD

