

NW 1/4
SW 1/4
SCALE
1"=100'

WINFIELD TOWNSHIP PG 34
NE 1/4 SEC 34


Section line between SEC 34 & 35

Coop. Limits 9-19-96

Corporate Limits

124

34 35

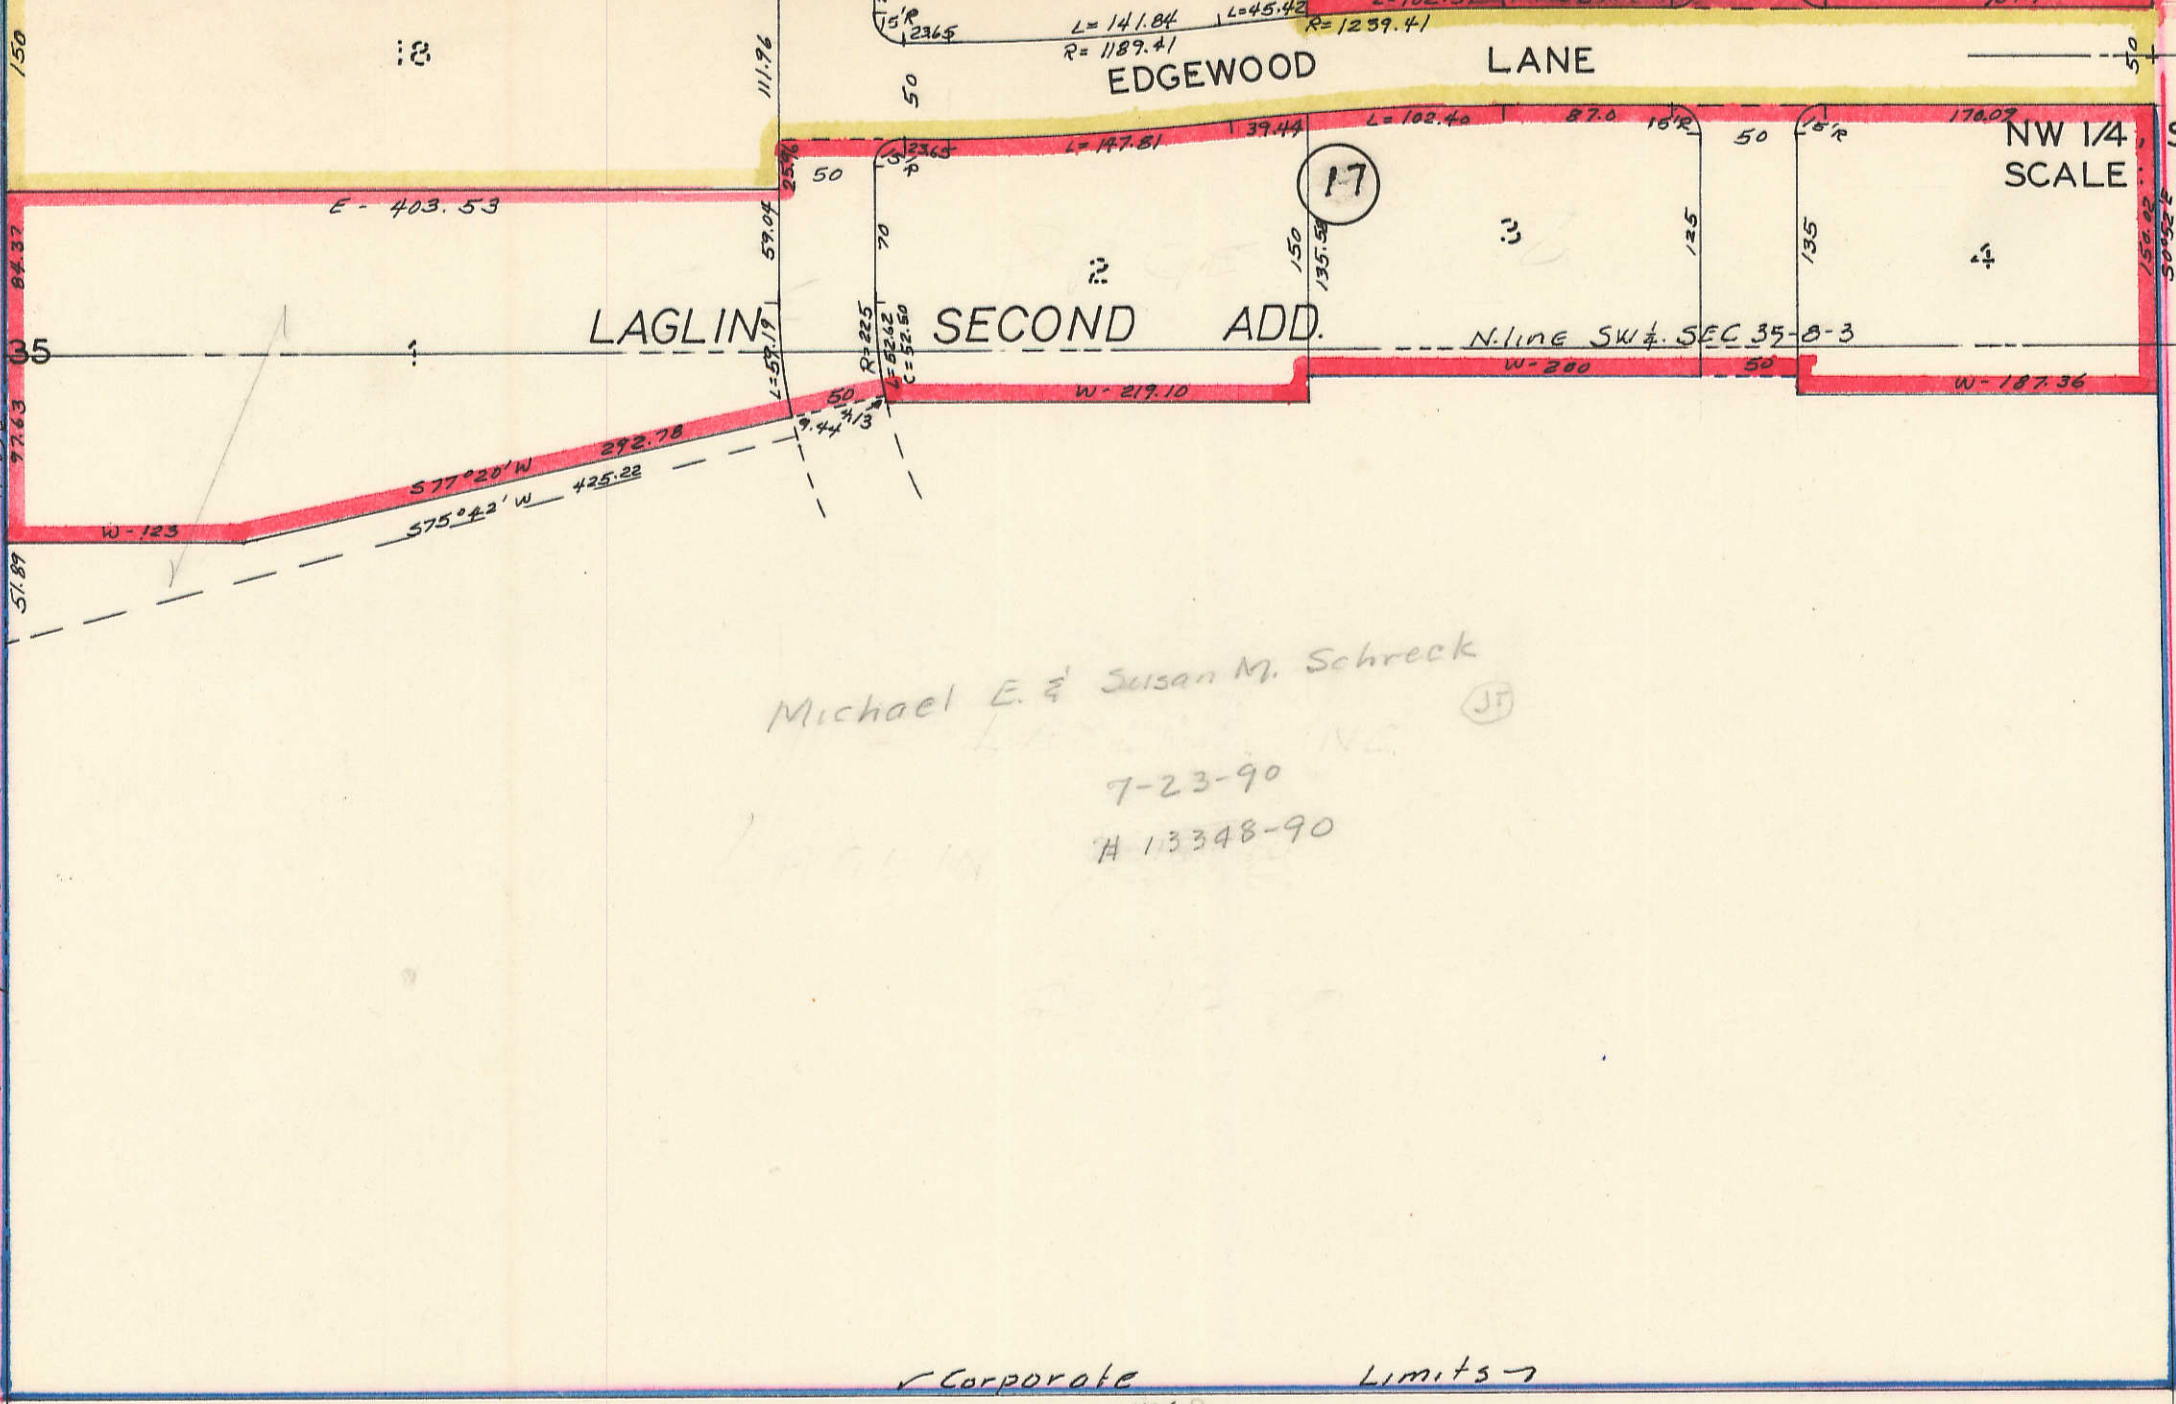

Michael E. & Susan M. Schreck
7-23-90
H 13348-90

Corporate Limits

1106

SEE WINFIELD TWP.
SECTION 35
GERALD L. & MARY J. WEBER

10363-93
4-27-93

Coop. Limits 9-19-1996

11-2-41

Corporate Limits


Coop. Limits 9-19-1996

124

195

9-29-99

34766-79

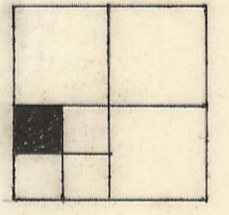

35

49