
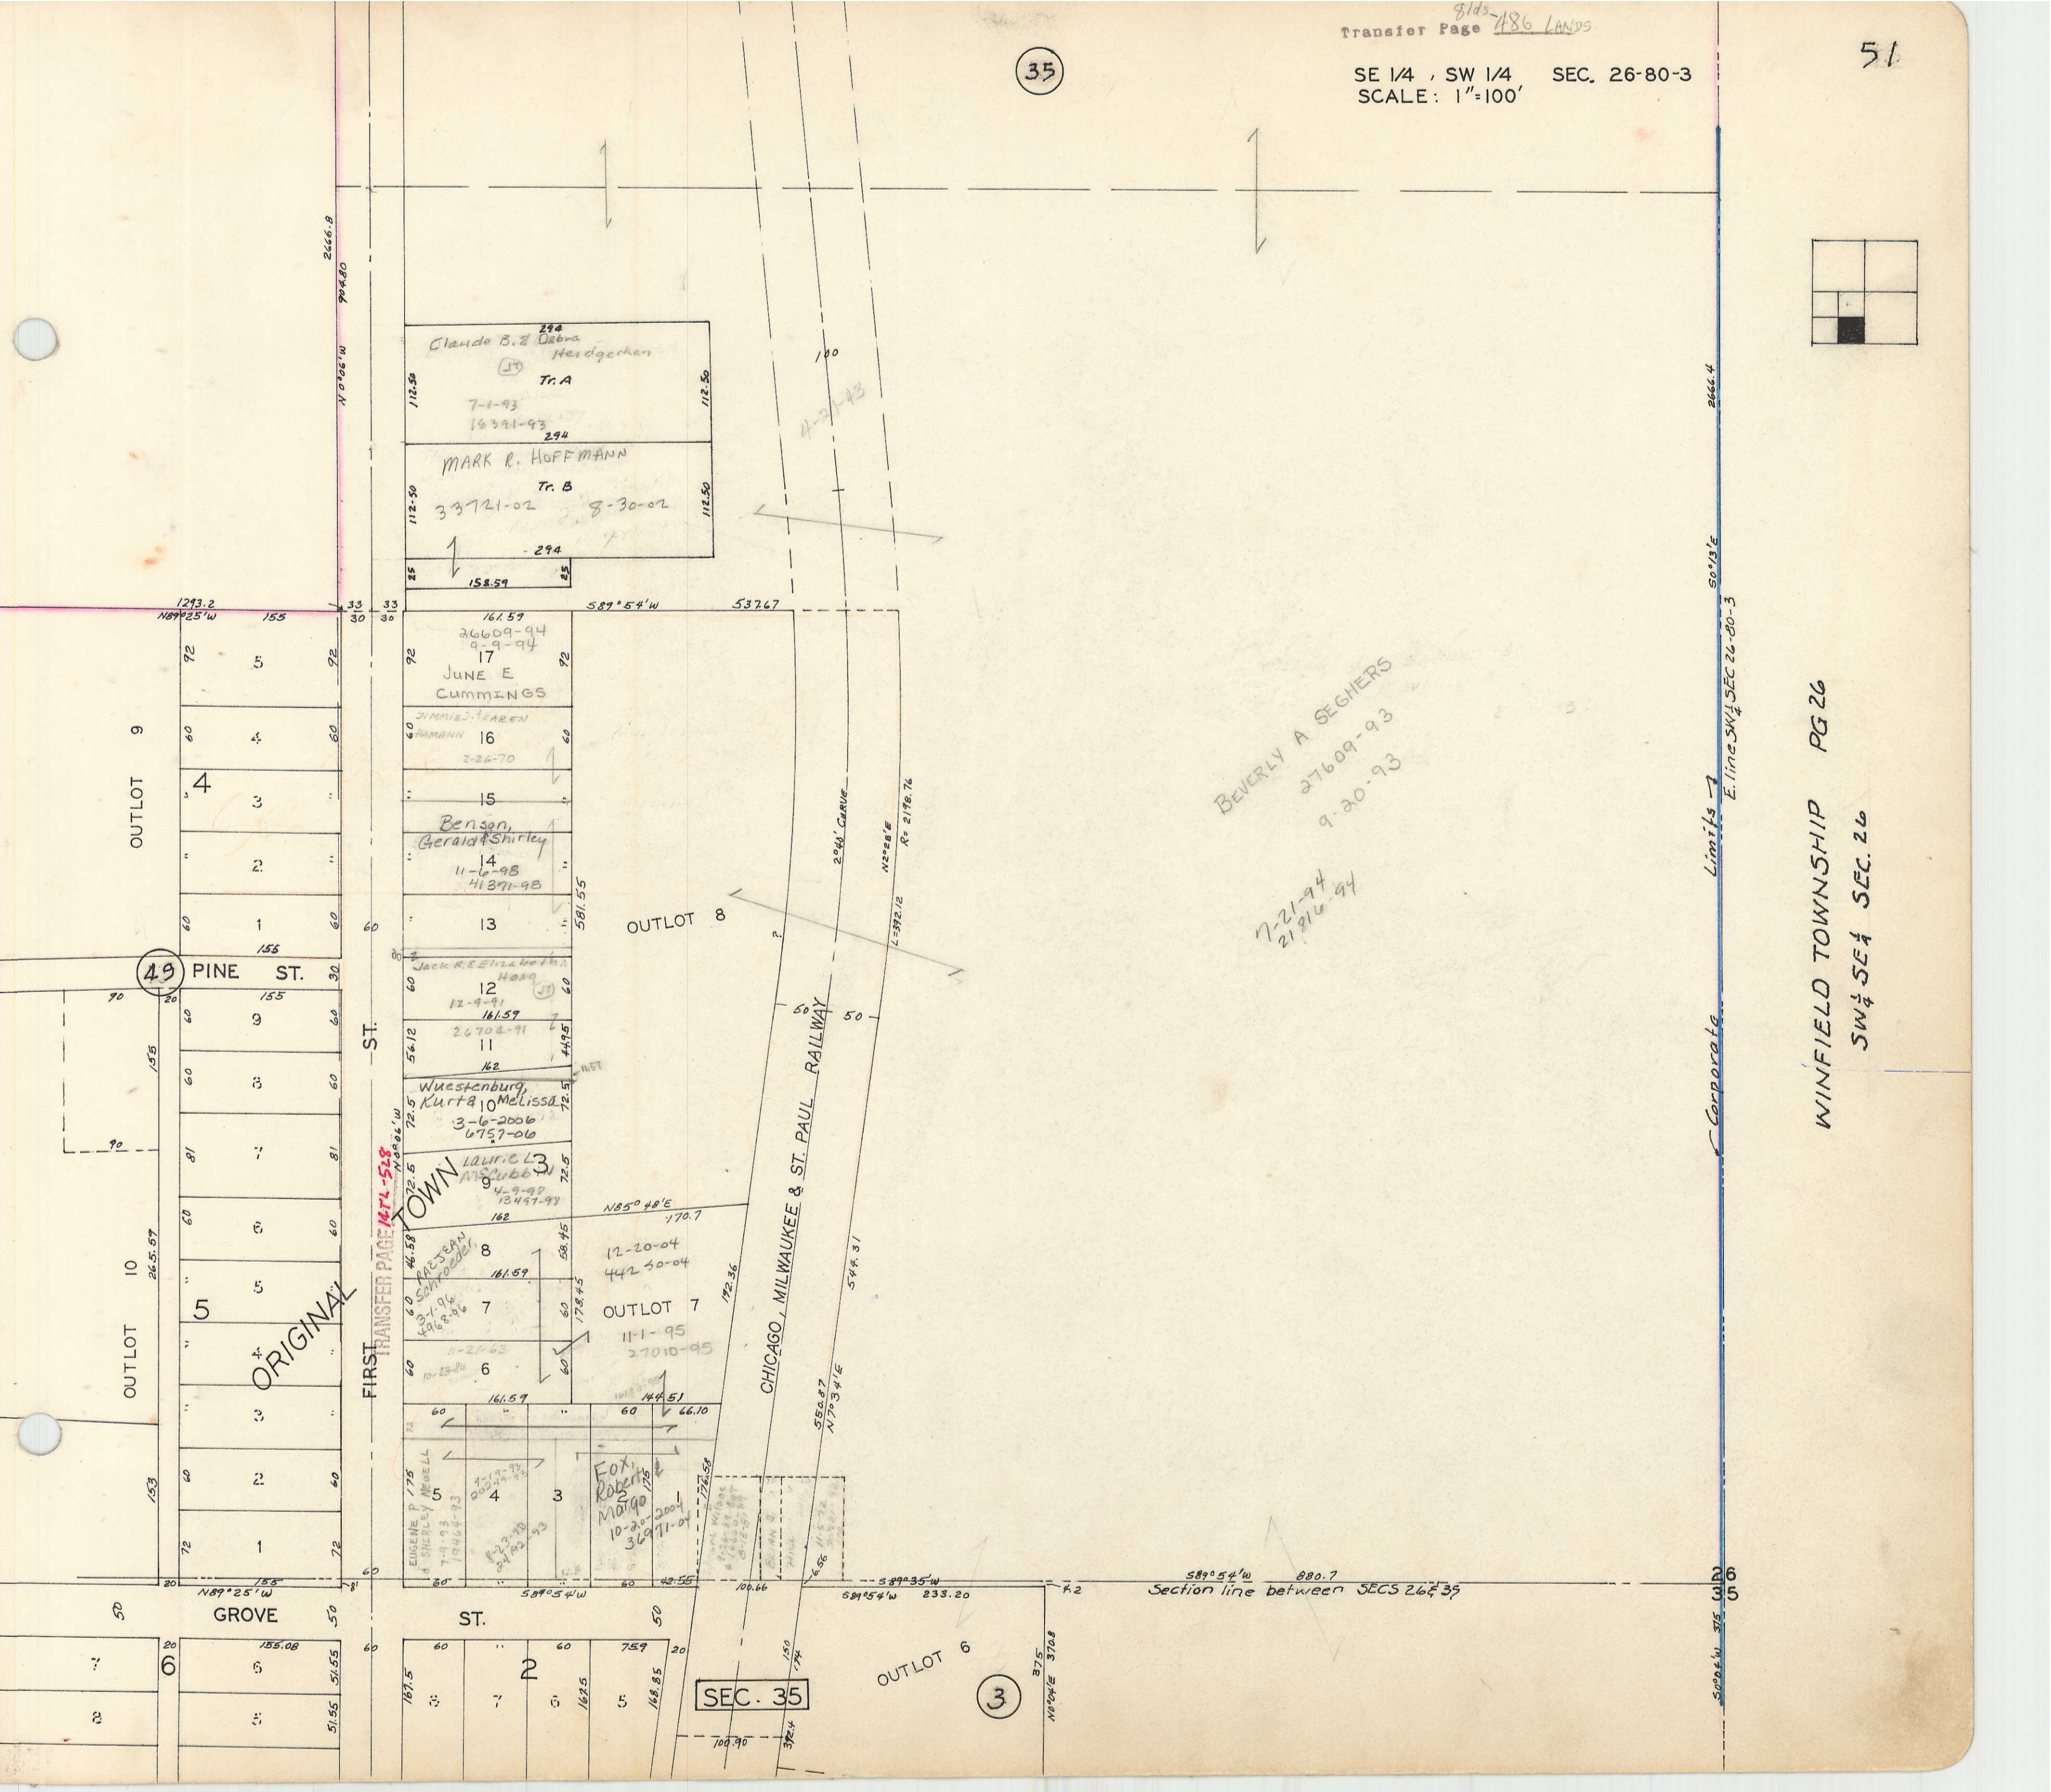


SE 1/4, SW 1/4 SEC. 26-80-3
SCALE: 1"=100'

35

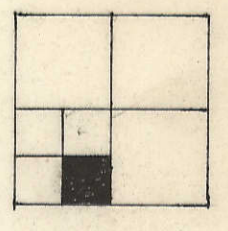

FIRST TRANSFER PAGE 1471-528

ORIGINAL

BEVERLY A SEGHERS
27609-93
9-20-93

7-21-94
21816-94

Corporate Limits
E. line SW 1/4 SEC 26-80-3

WINFIELD TOWNSHIP PG 26
SW 1/4 SEC 26

SEC. 35

3

49 PINE ST.

OUTLOT 9

OUTLOT 10

OUTLOT 8

OUTLOT 7

OUTLOT 6

GROVE ST.

ST.

Section line between SECS 26 & 35