
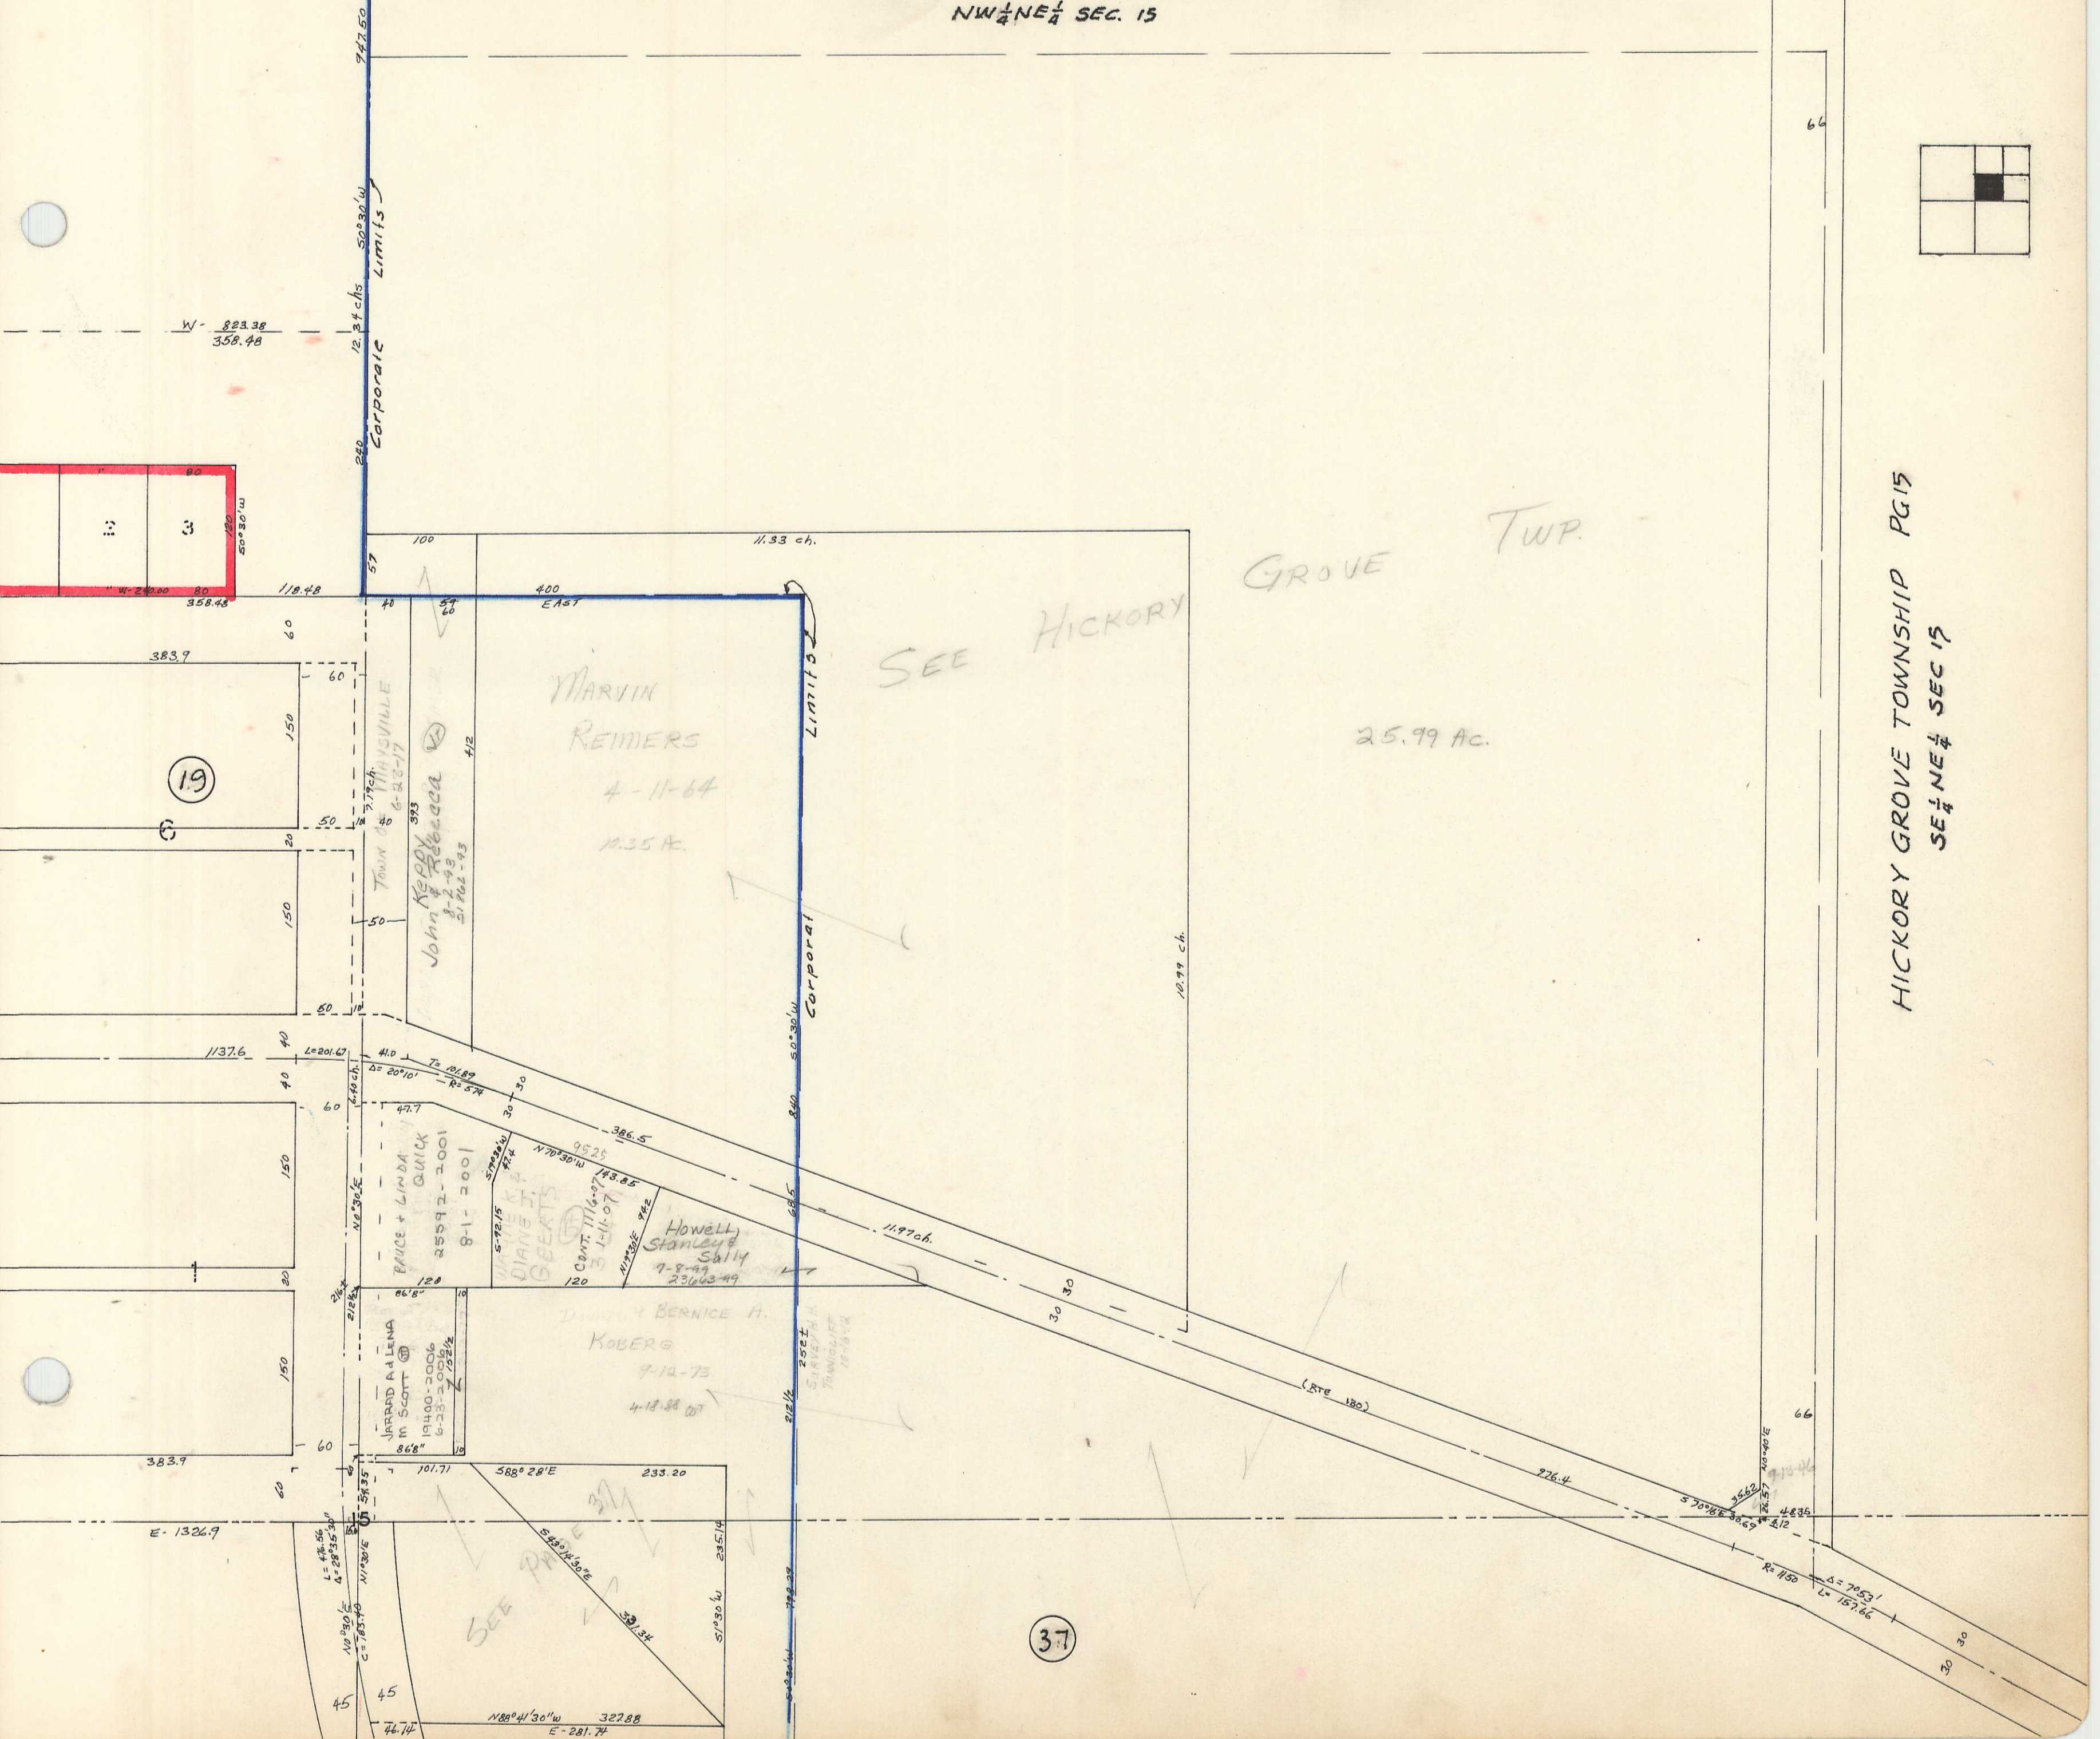
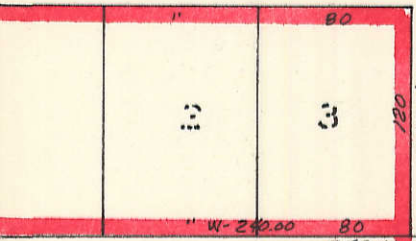


HICKORY GROVE TOWNSHIP PG 15
NW 1/4 NE 1/4 SEC. 15

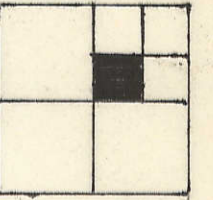

HICKORY GROVE TOWNSHIP PG 15
SE 1/4 NE 1/4 SEC 15