


SEC 30


NE 1/4 NW 1/4 SEC 31-80-4
BUTLER TOWNSHIP
SCALE: 1"=100'

Transfer Page **57ds-123**

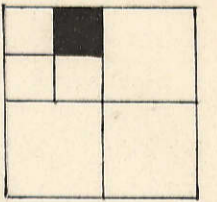

N 1/4 Corner Sec 31-80-4

Section line between Secs 30 & 31

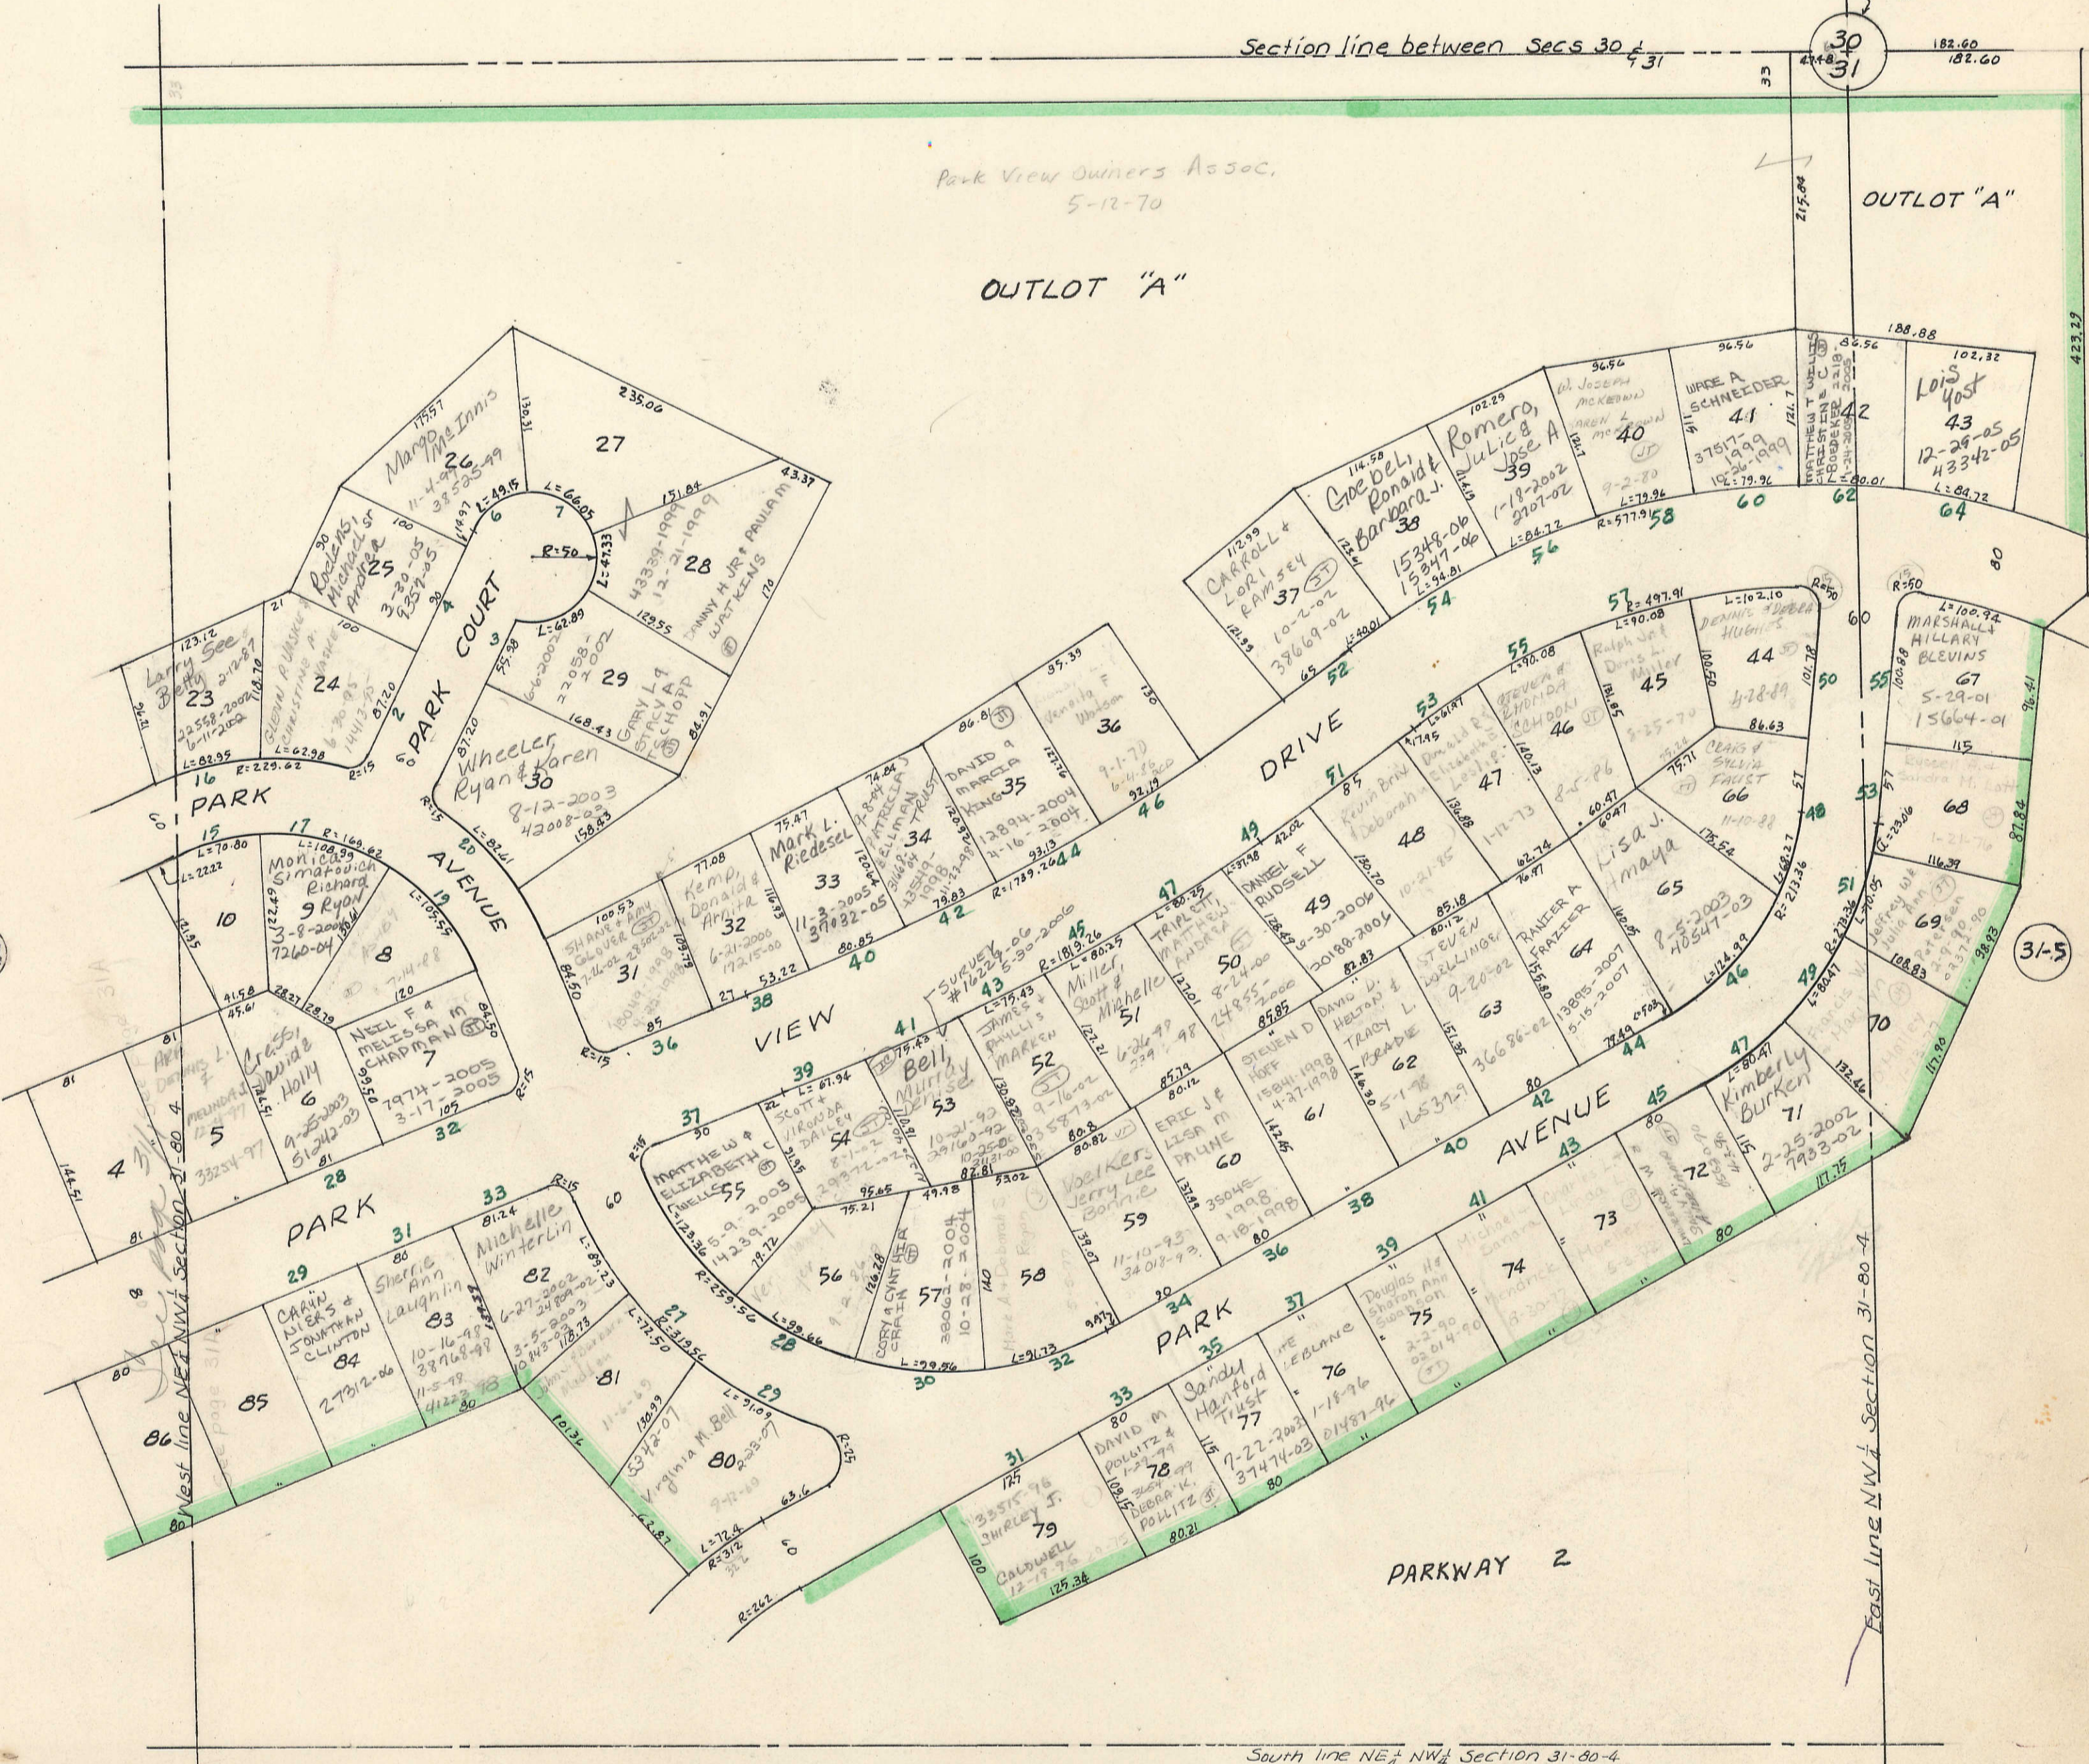

OUTLOT "A"

OUTLOT "A"

Park View Owners Assoc.
5-12-70

PARK VIEW FIRST ADDITION

Transfer Page 187L
1238 (1-30)
1238 1/2 (31-60)
1239 (61-90)
1239 1/2 (91-115)