



TRANSFER PAGE 515-103

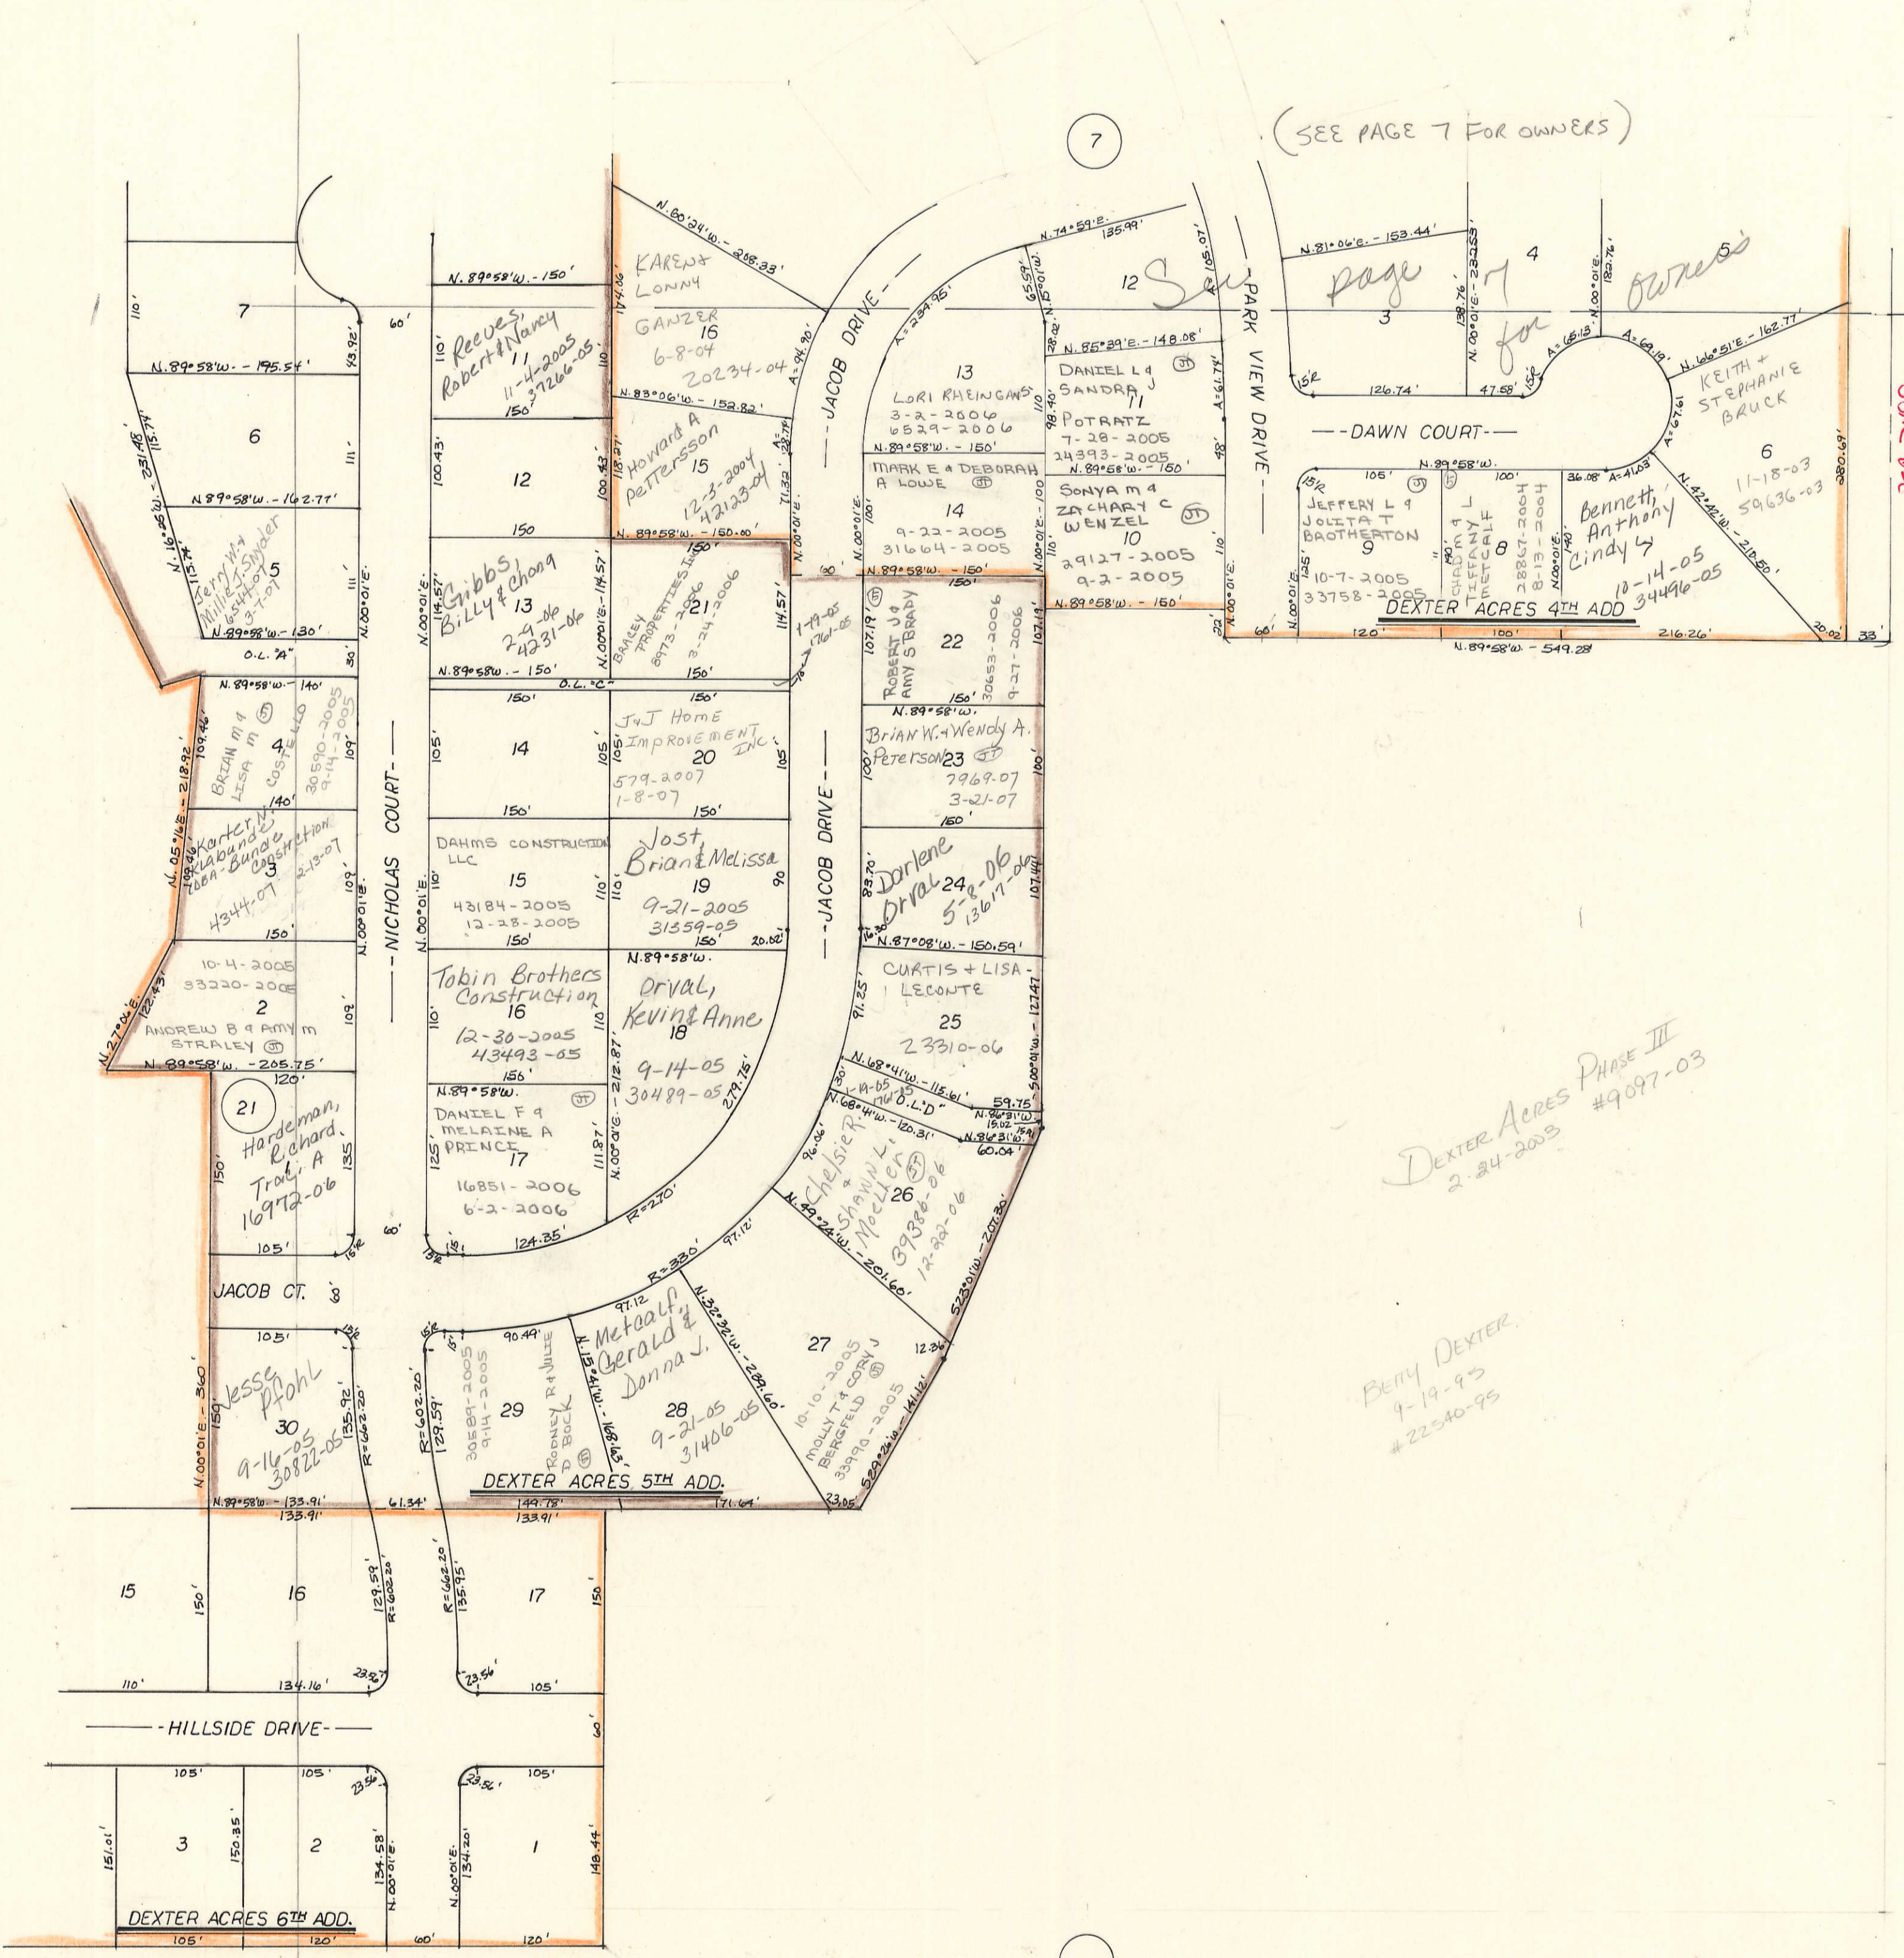

(SEE PAGE 7 FOR OWNERS)

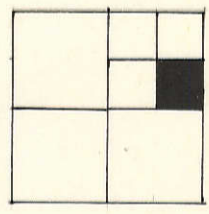

TRANSFER PAGE 25A 2499

DEXTER ACRES PHASE III
2-24-2003 #9097-03

BETTY DEXTER
9-19-93
#22540-95