


SE 1/4 NW 1/4 SEC 31-80-4  
BUTLER TOWNSHIP  
SCALE: 1" = 100'

313

Transfer Fee 516s-123


Transfer Fee 197L-1324(1-30)  
197L-1325(31-68)

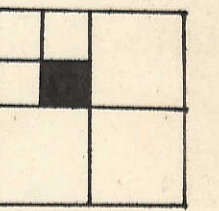

PARK VIEW SECOND ADDITION

North line SE 1/4 NW 1/4 Section 31-80-4

PARKWAY 1

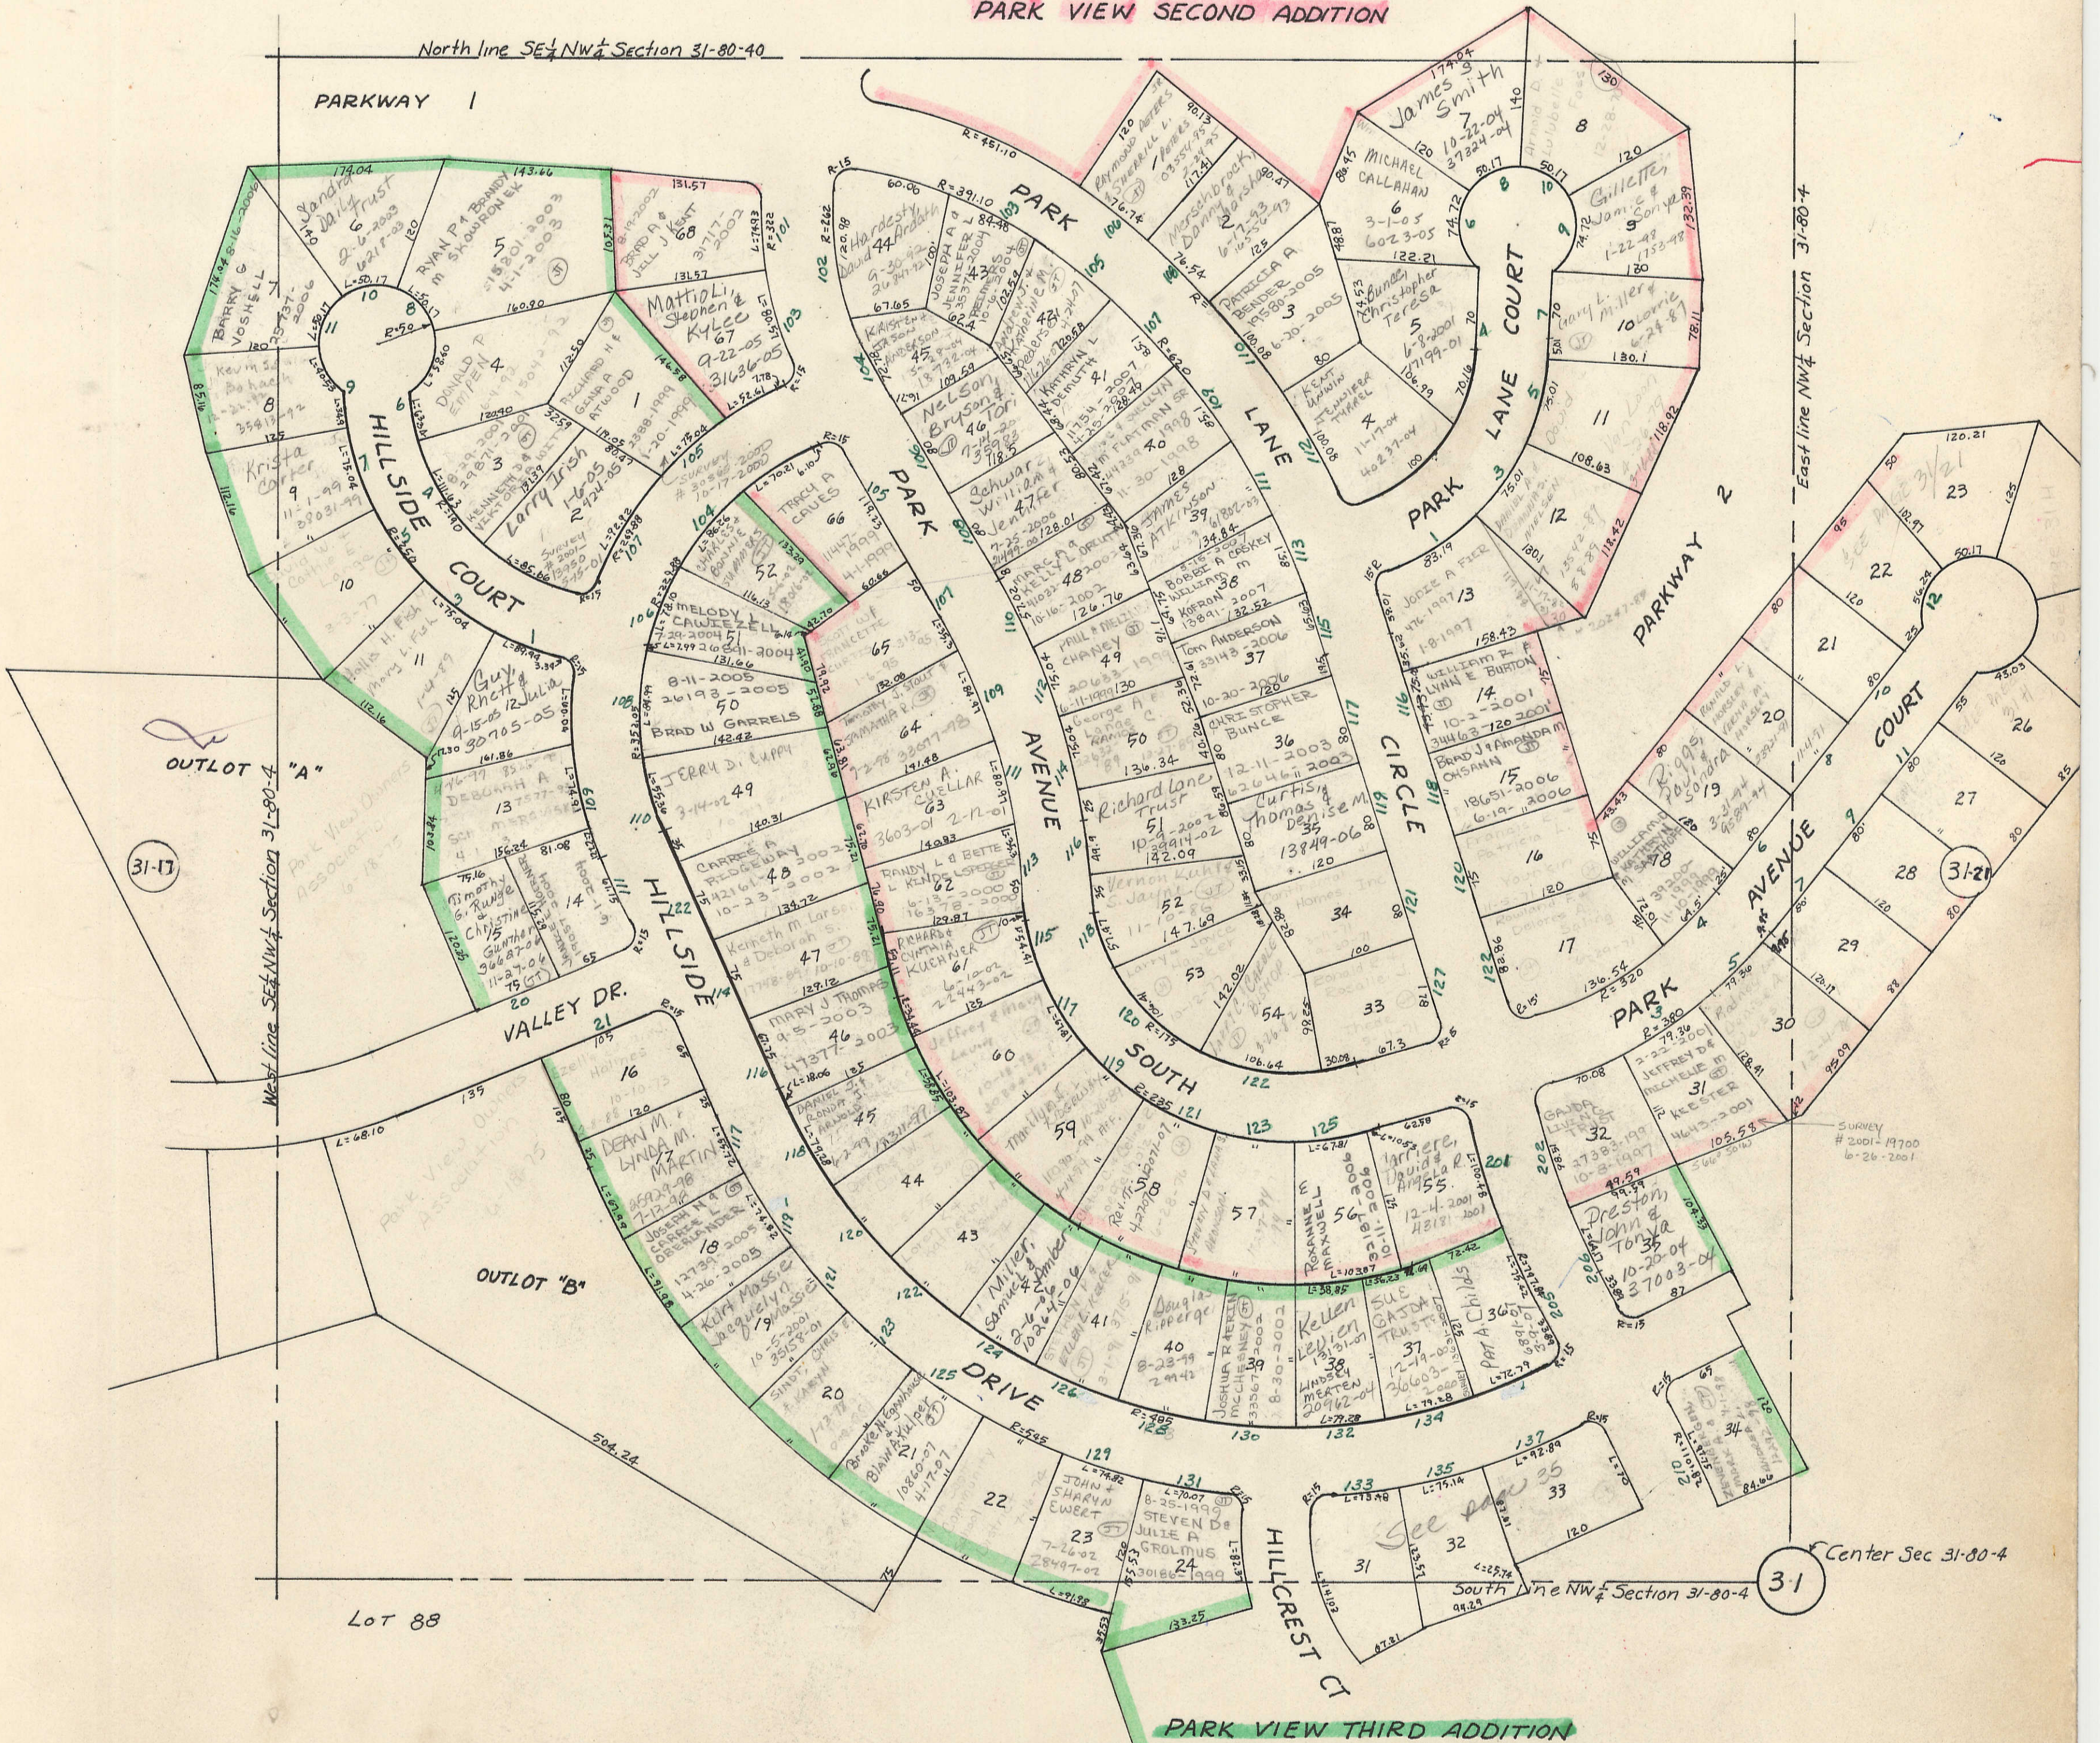

31-17

31-20

31

3135

Transfer Fee 197L-1377(1-30)  
197L-1378(31-52)

Lot 88

Center Sec 31-80-4