
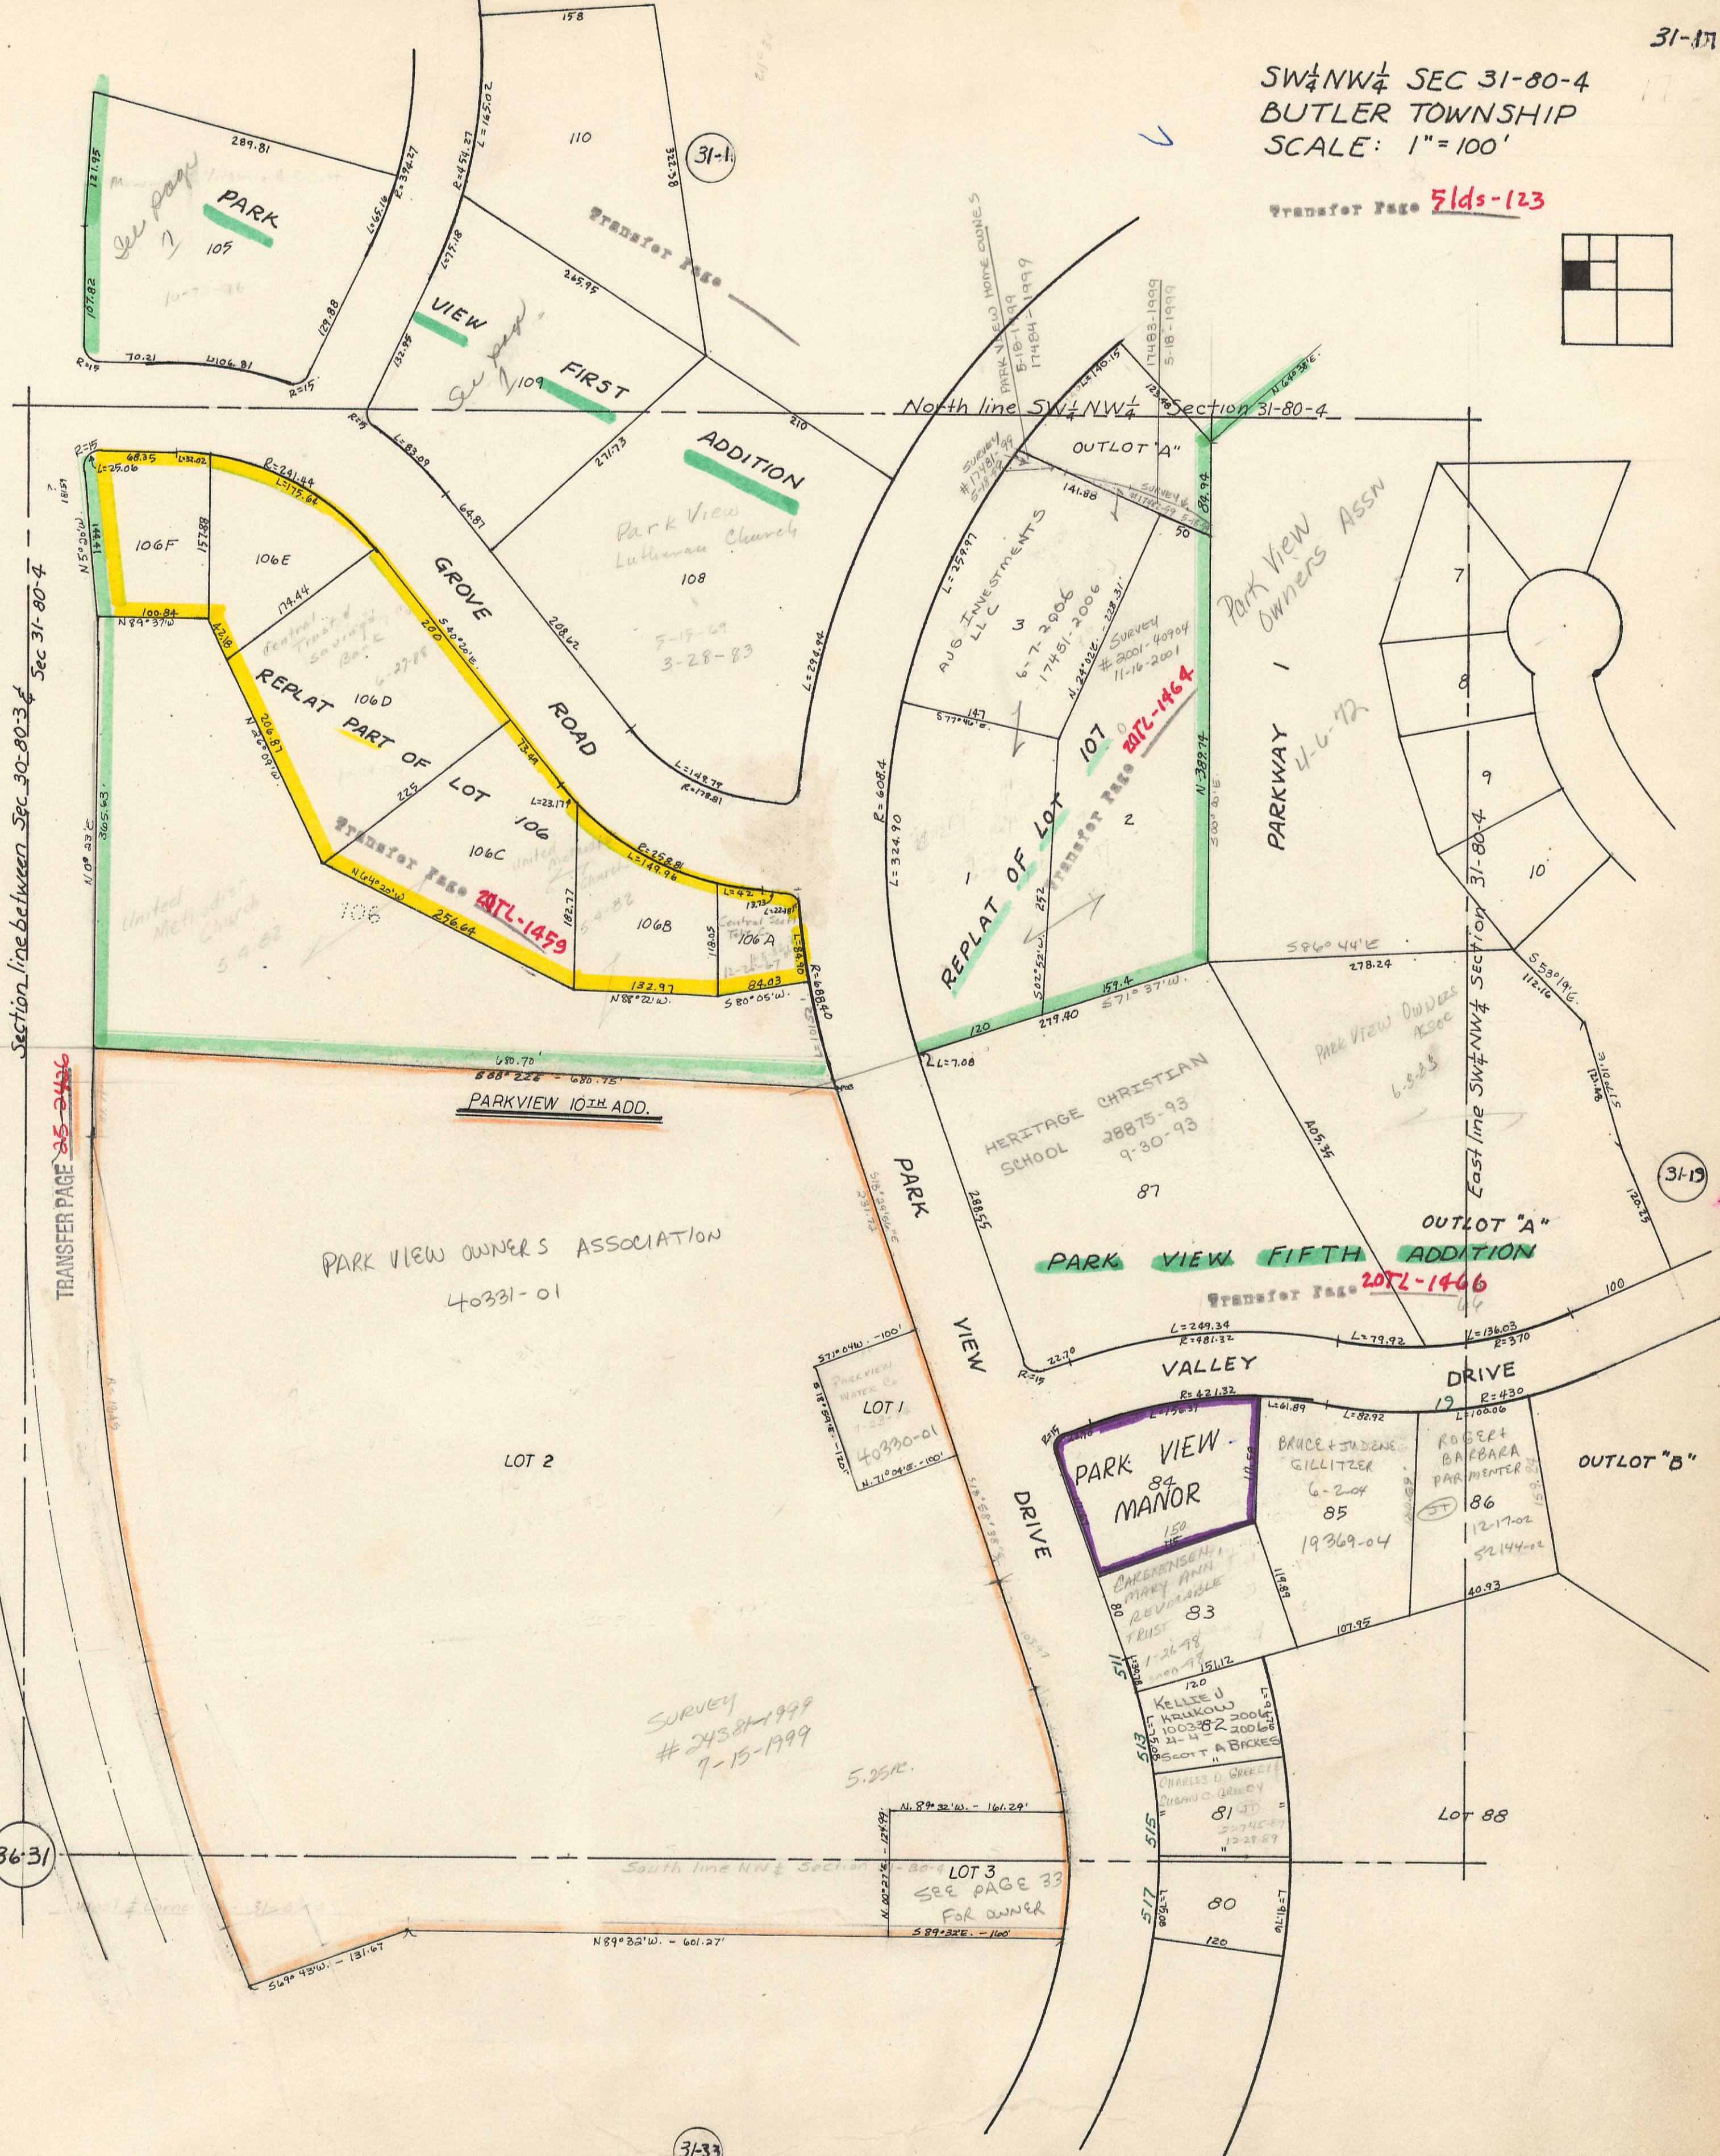


SW 1/4 NW 1/4 SEC 31-80-4
BUTLER TOWNSHIP
SCALE: 1" = 100'

TRANSFER PAGE **51ds-123**

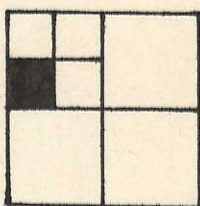

SEC 36-80-3

Section line between Sec 30-80-3 & Sec 31-80-4

TRANSFER PAGE **35-2466**

36/31

31-33

31-19

31-1