



SEC 3
(51)

TRANSFER PAGE ~~81d-386~~
N 1/4 Corner SEC. 10-79-5

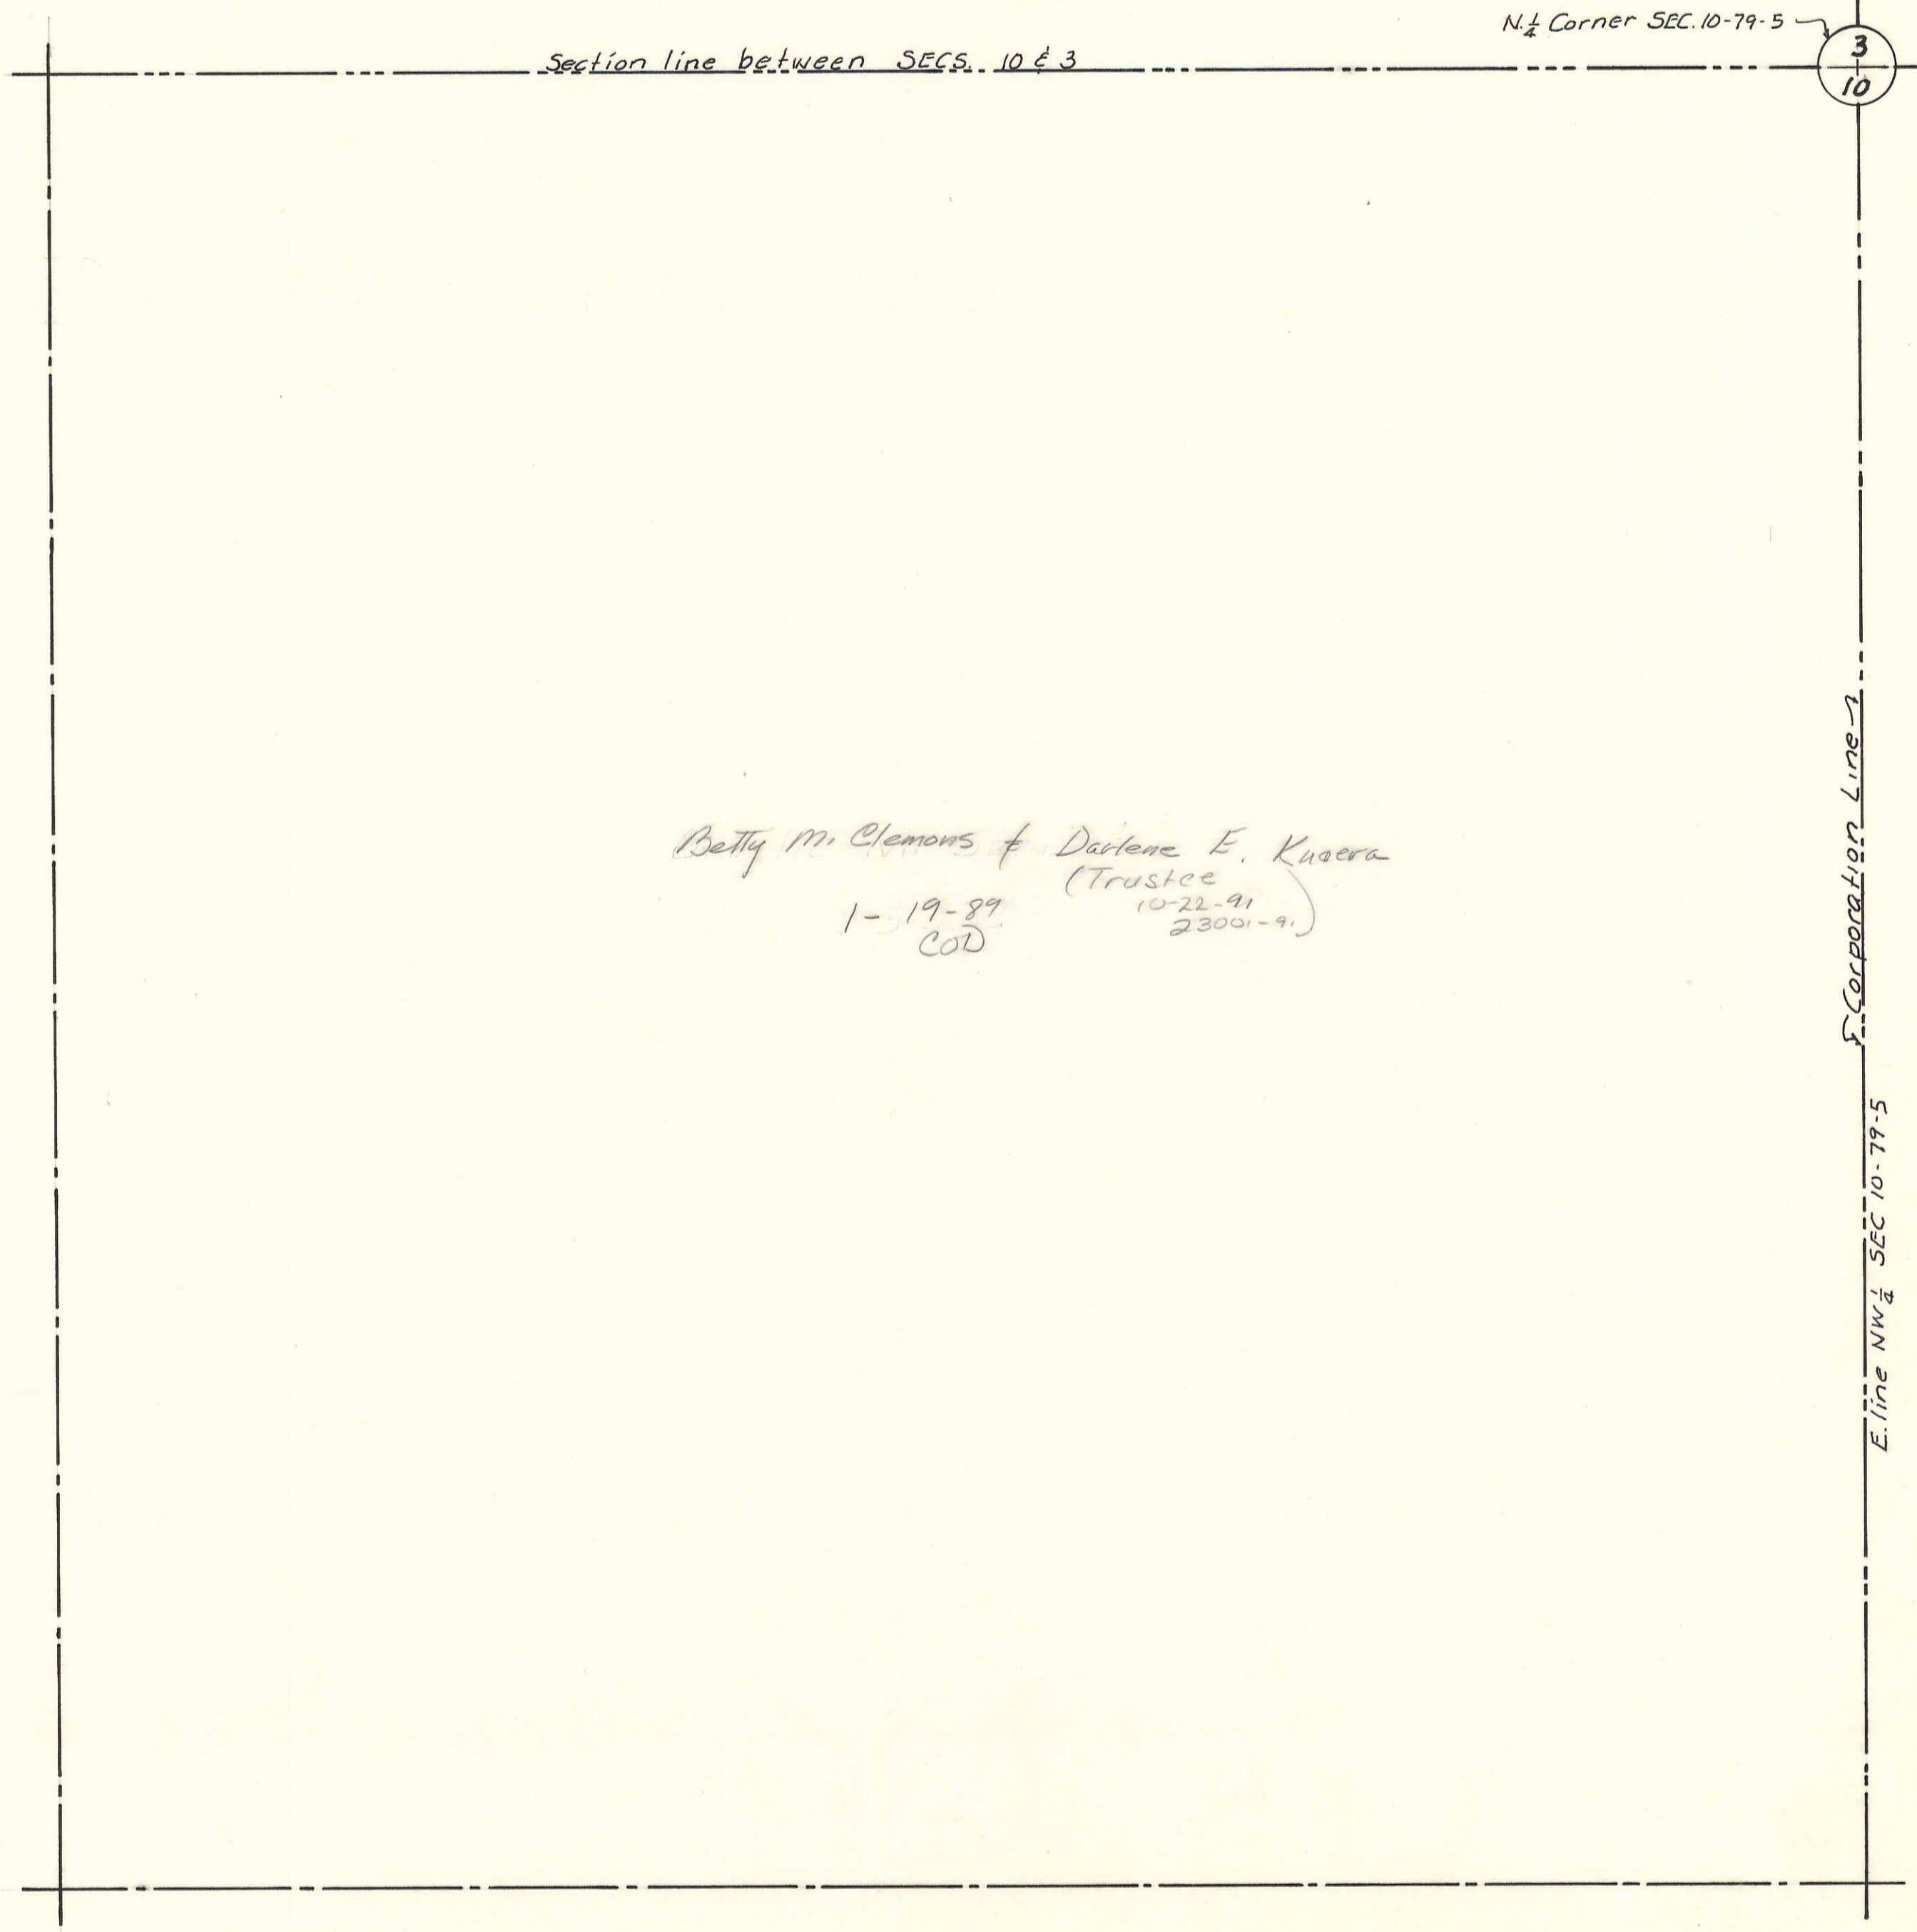

(3
10)

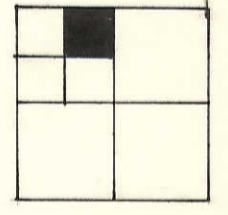

Betty M. Clemons & Darlene E. Kuera
(Trustee
1-19-89 10-22-91
COD 23001-91)

(1)

(5)

(19)