
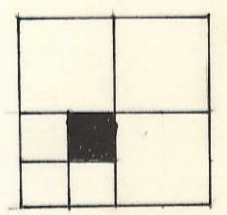


19

TRANSFER PAGE 81d-38.7

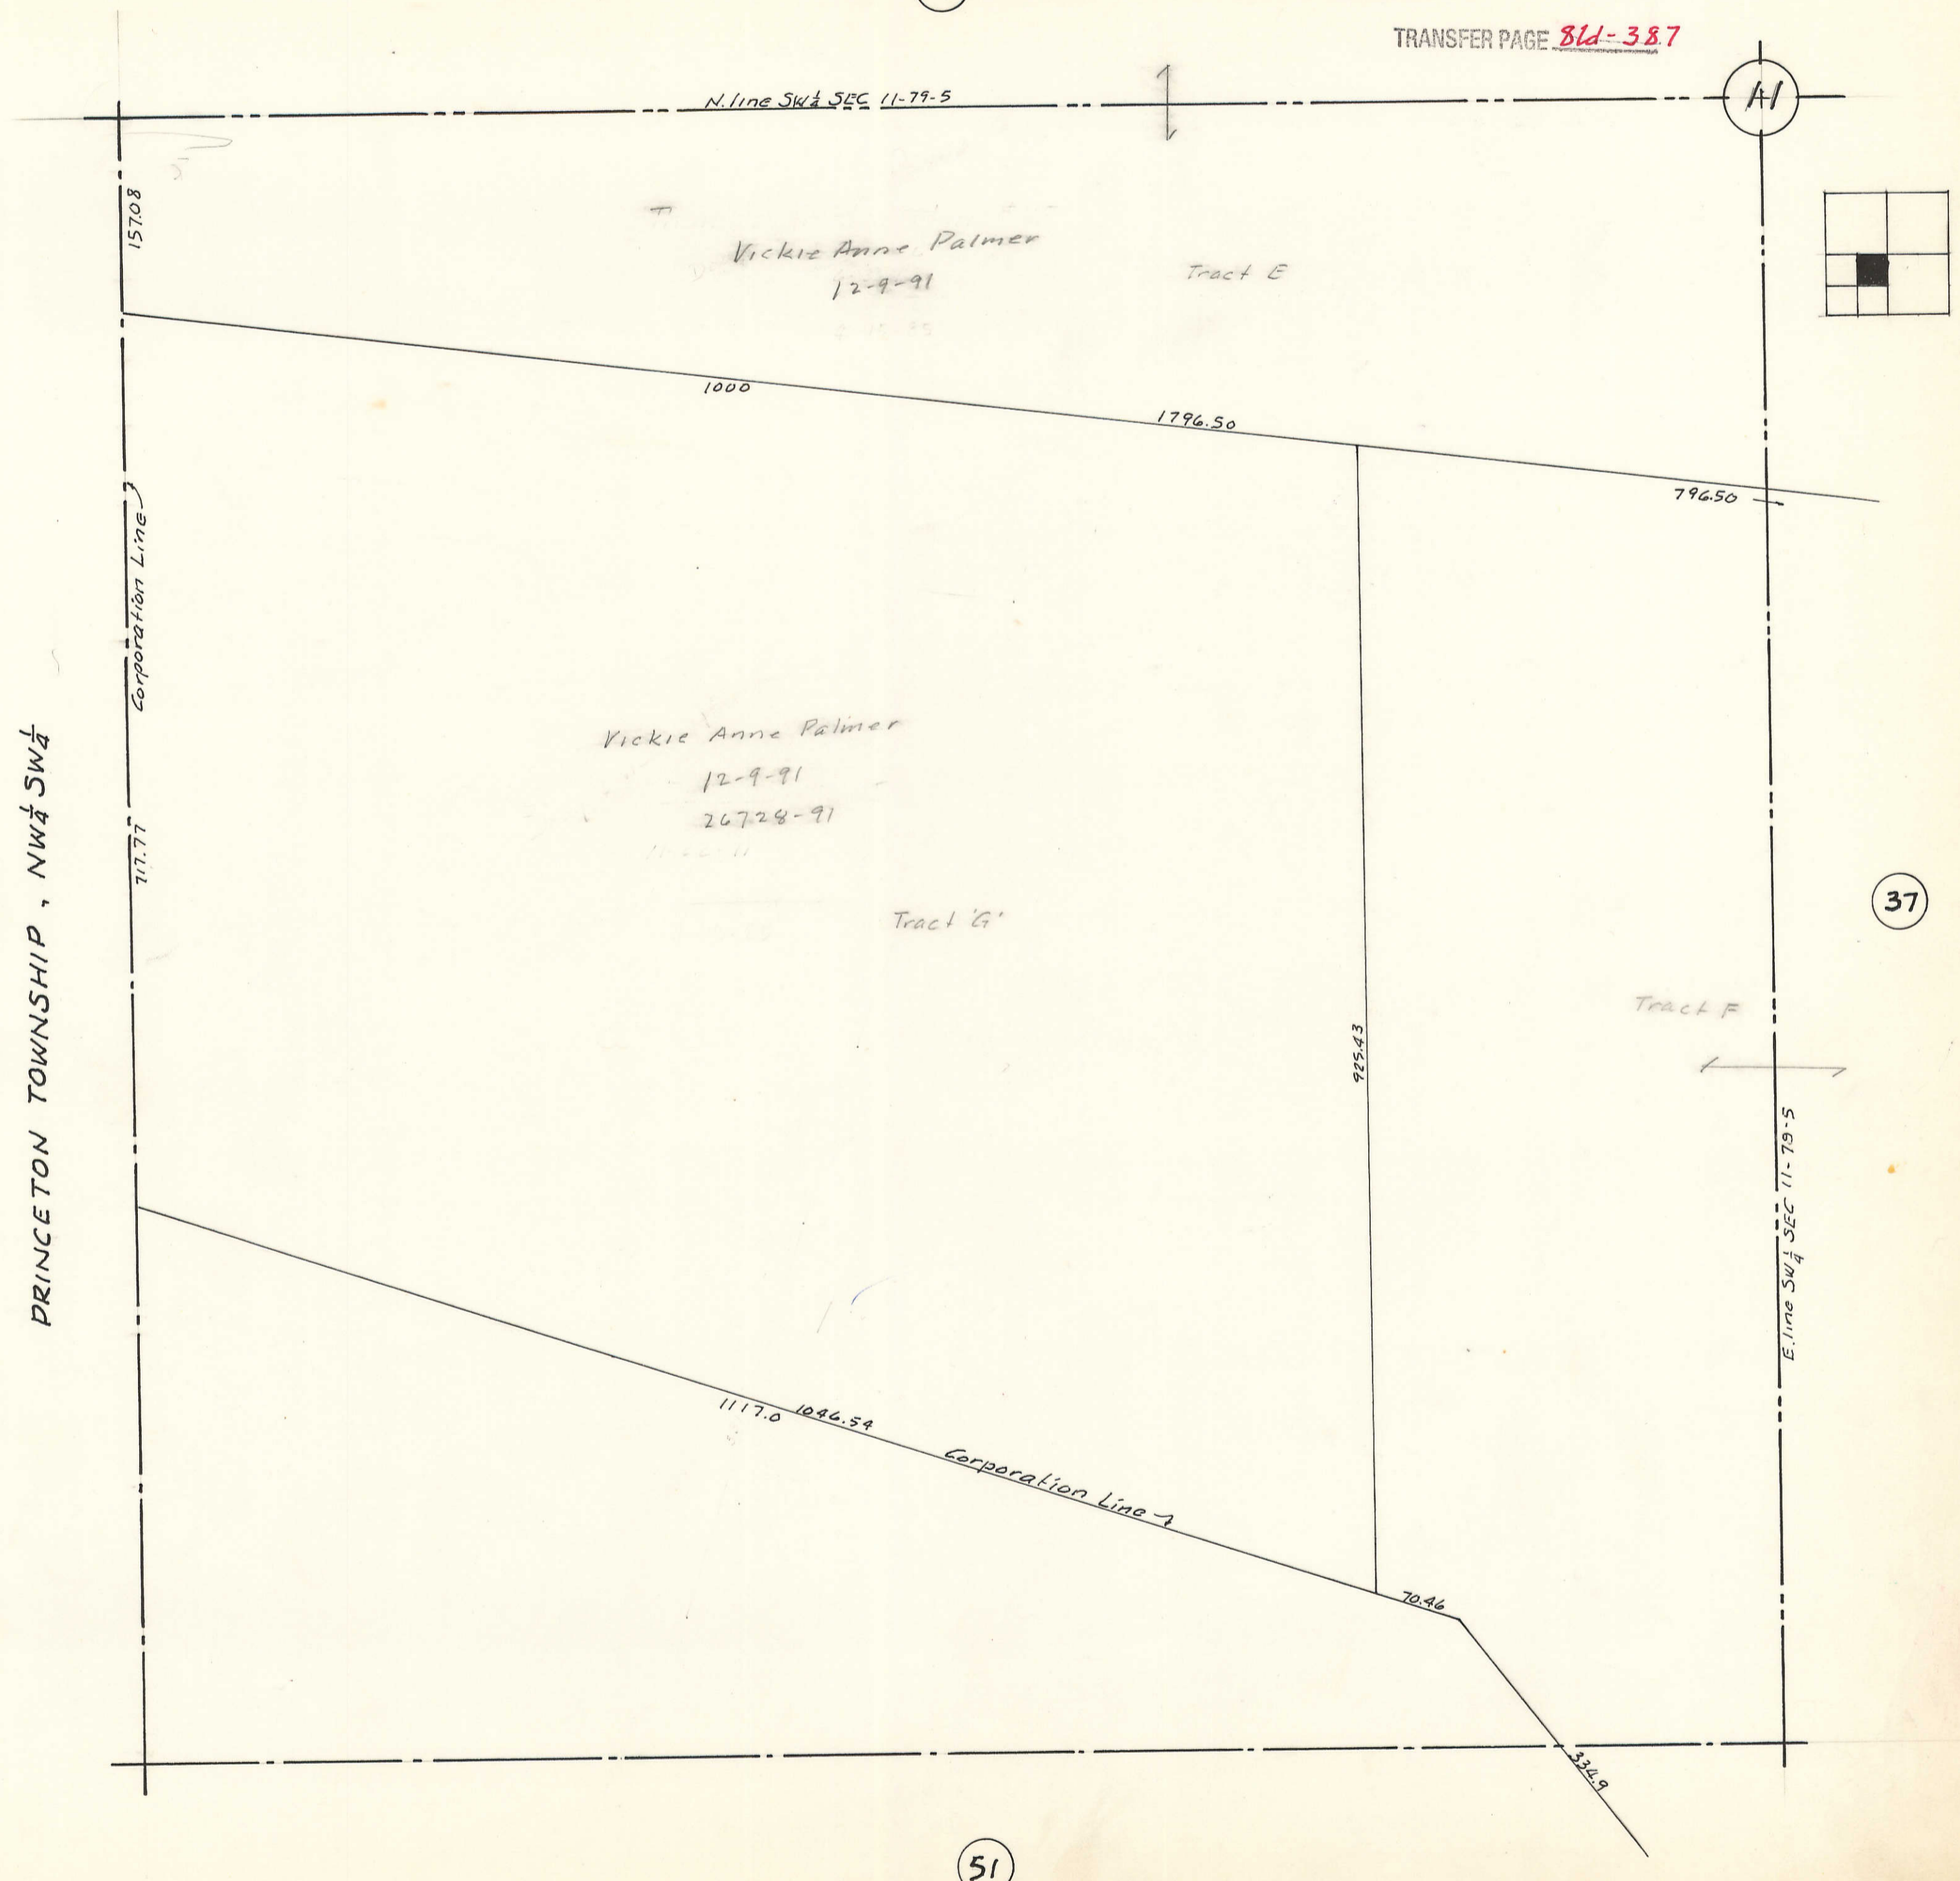

37

51