
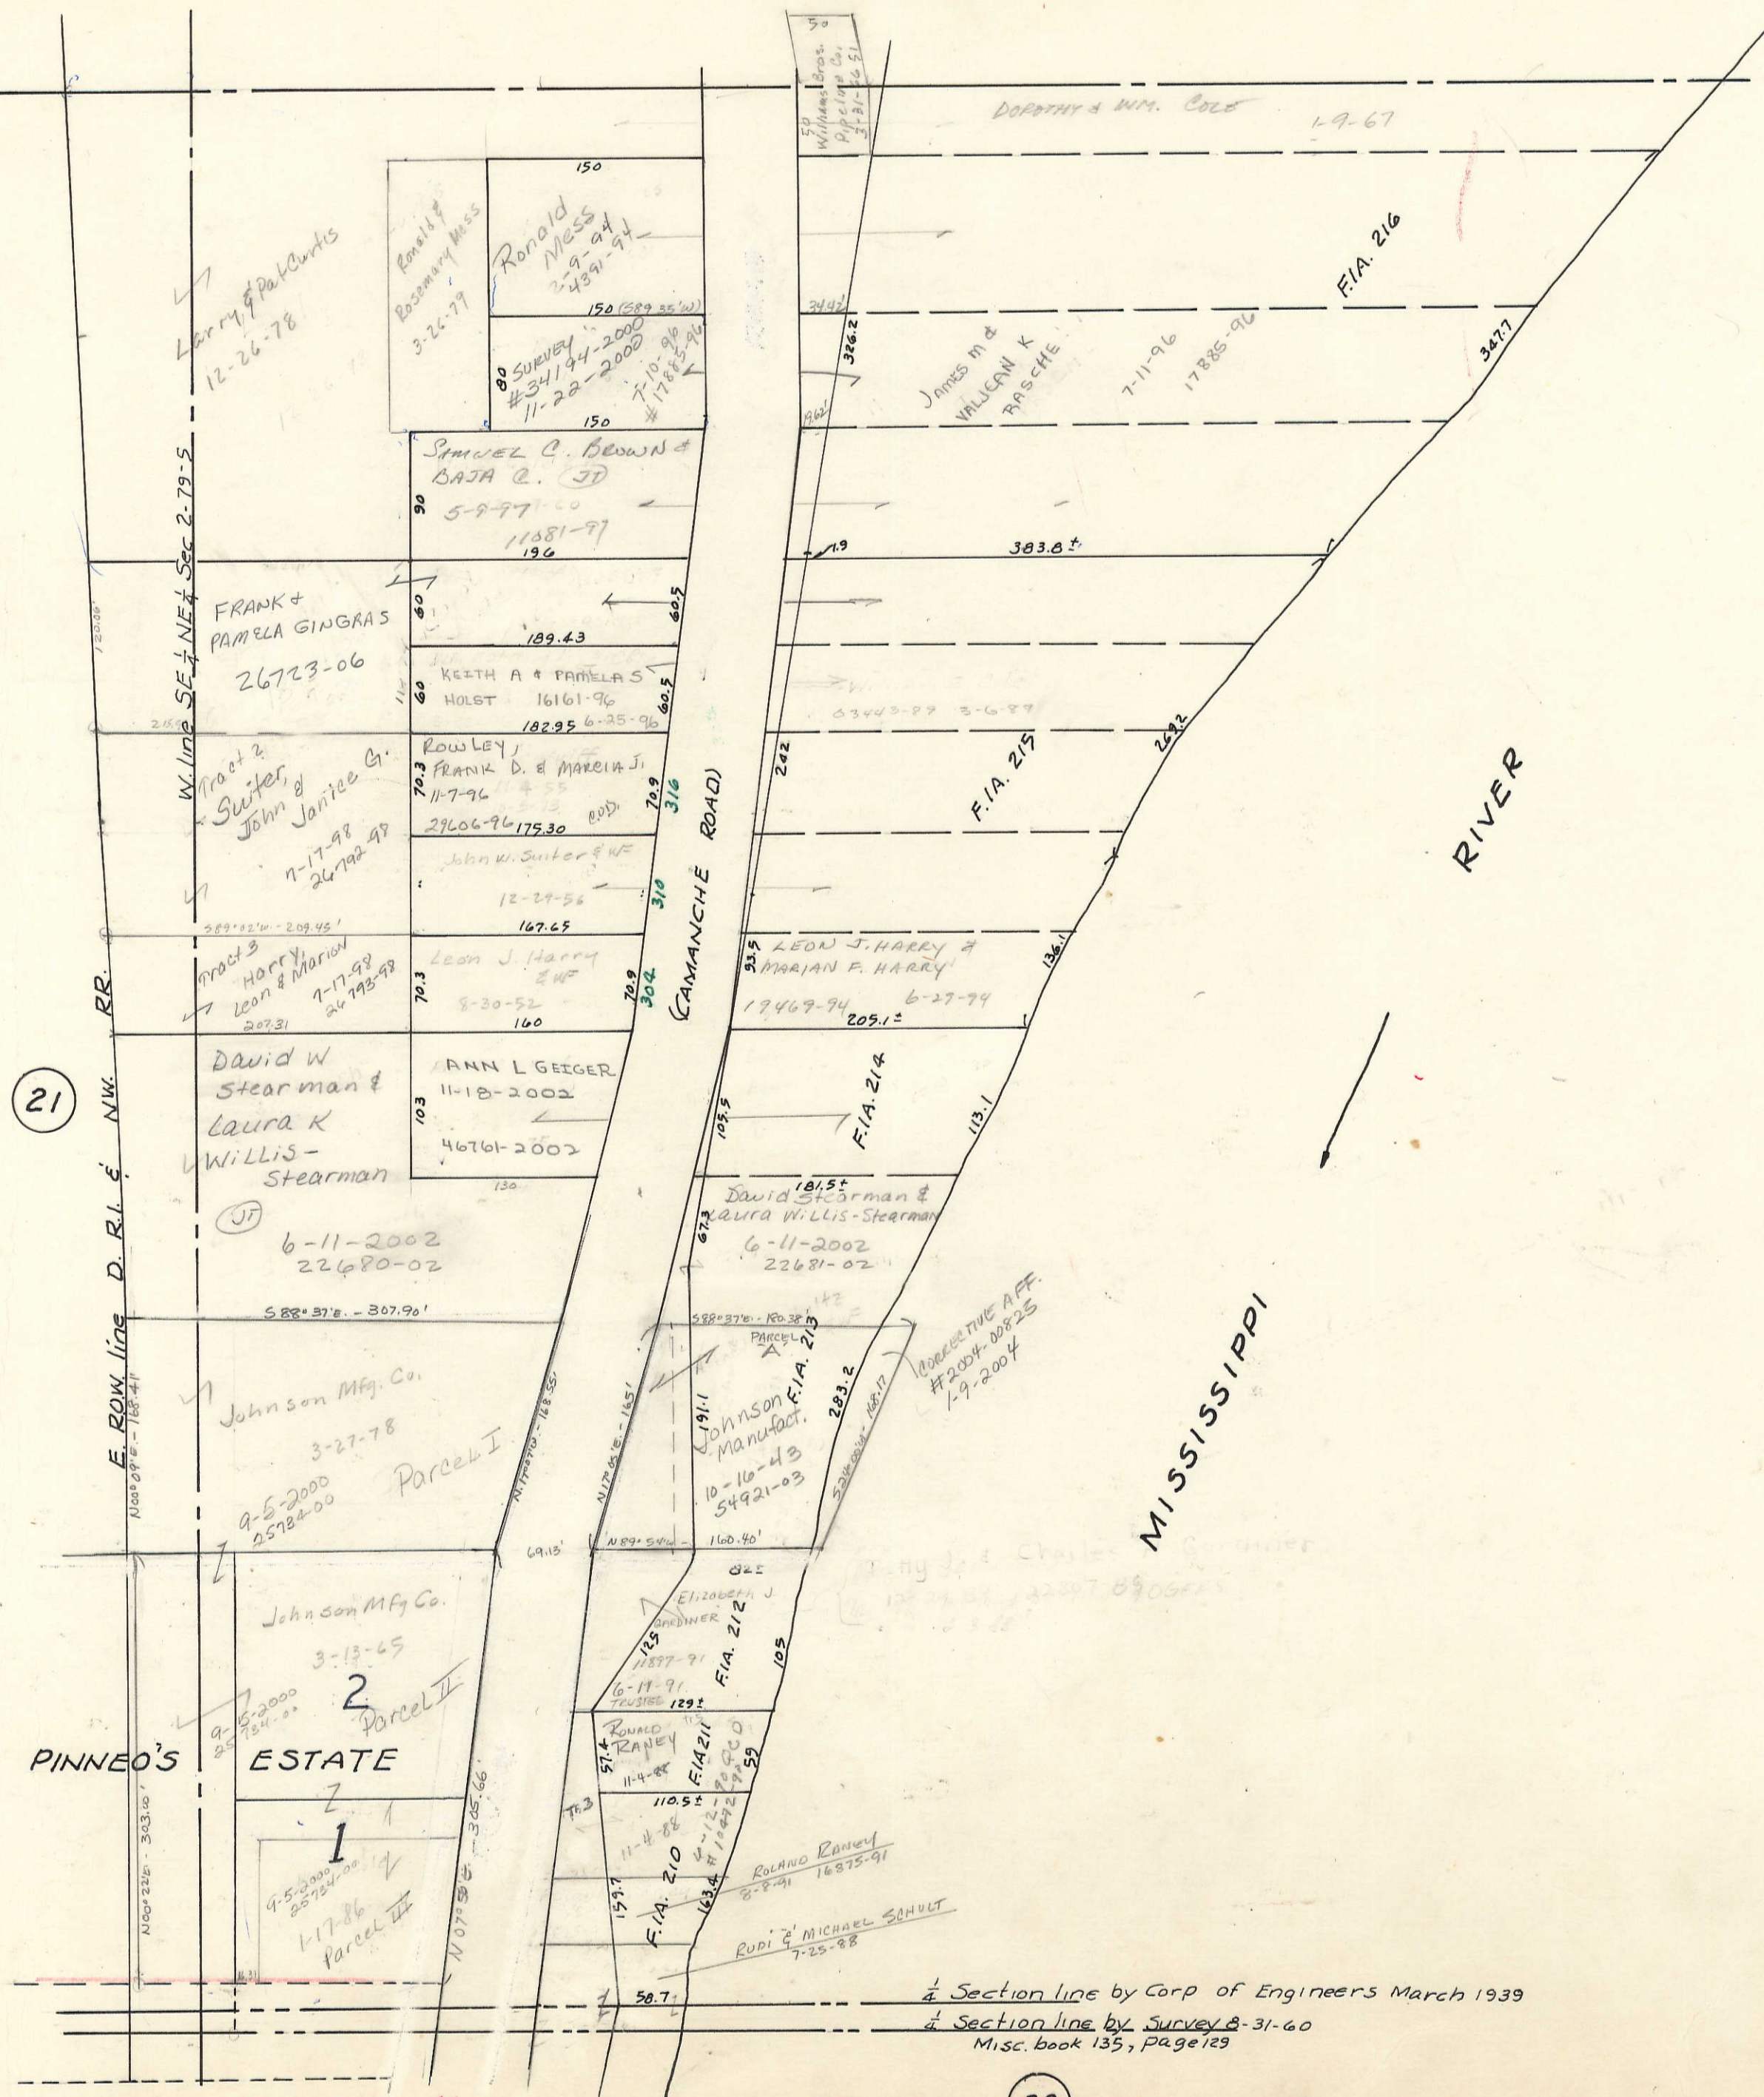


PRINCETON TOWNSHIP
NE 1/4 NE 1/4 SEC 2-79-5

TRANSFER PAGE 844s-378

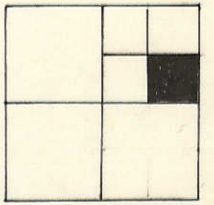

(21)

1/4 Section line by Corp of Engineers March 1939
1/4 Section line by Survey 8-31-60
Misc. book 135, Page 123

TRANSFER PAGE 147L-654