
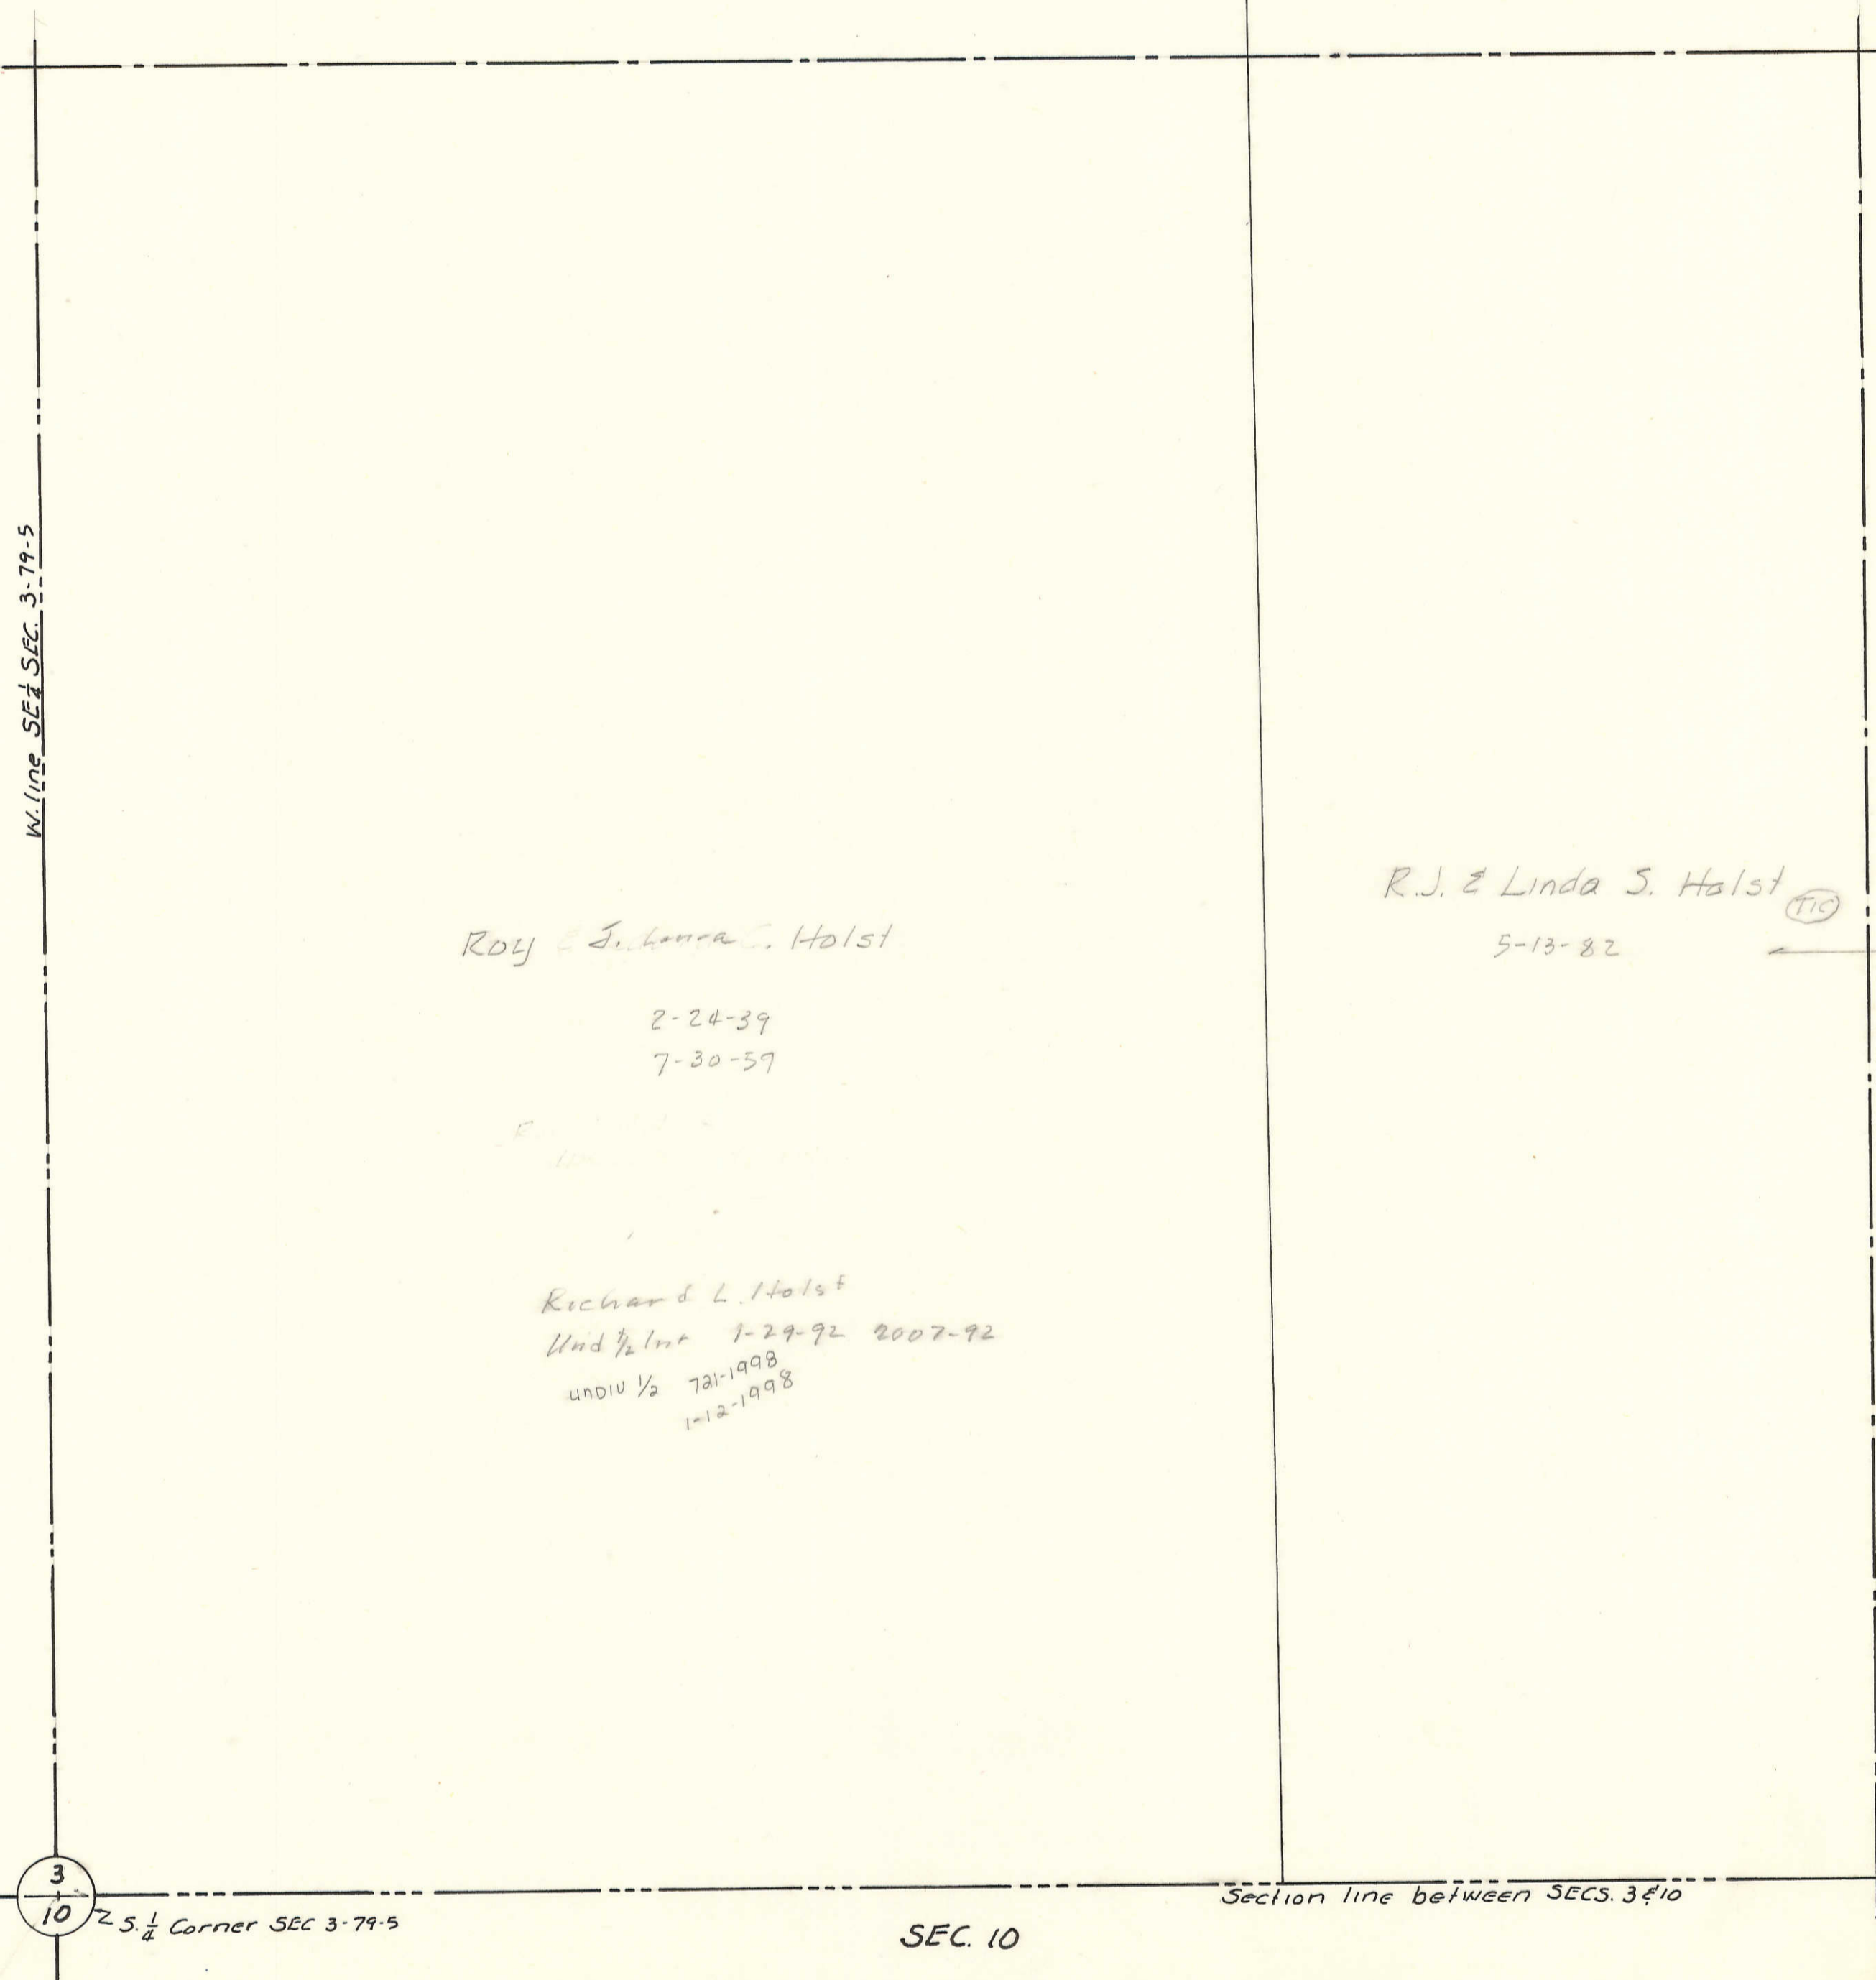


37

TRANSFER PAGE 81d-379

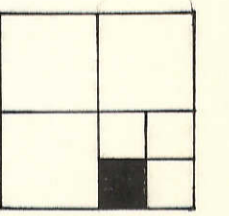

51

55

3
10

SE $\frac{1}{4}$ Corner SEC 3-79-5

SEC. 10

Section line between SECS. 3 & 10

5