
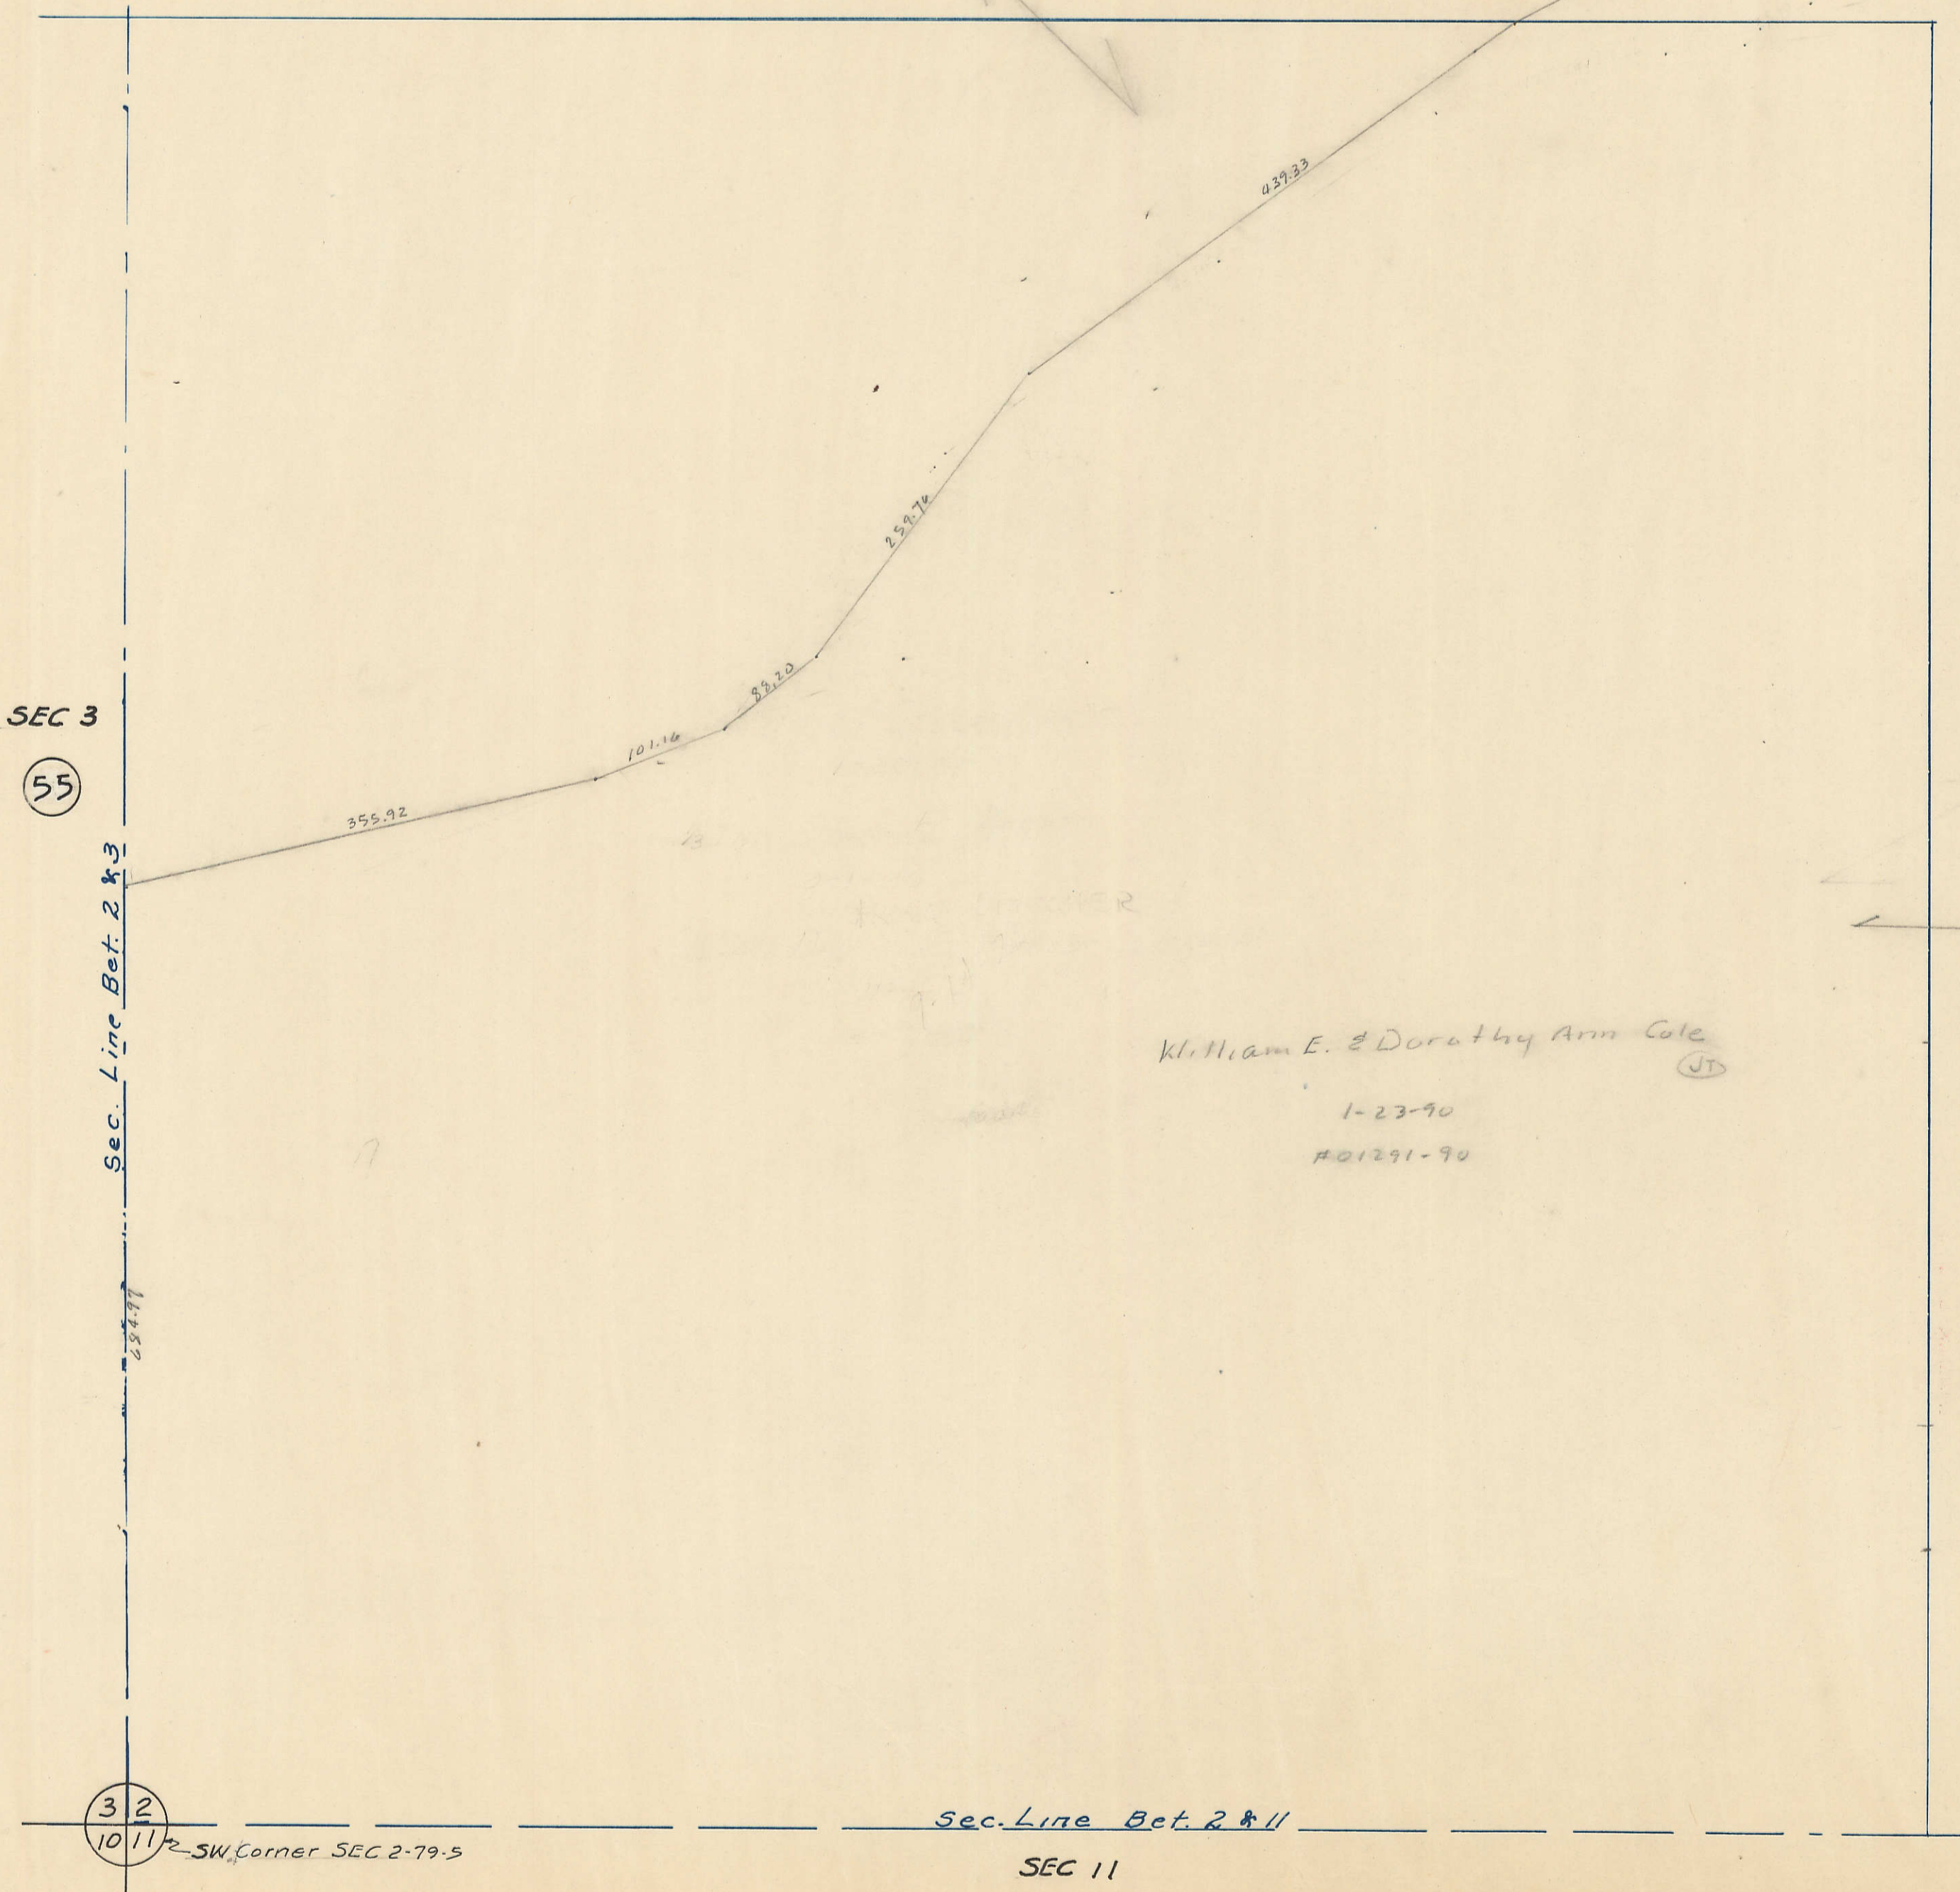


33

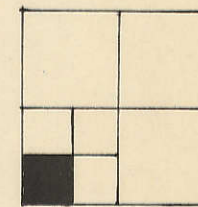

SEC 3

55

Sec. Line Bet. 2 & 3

254.77

3 2

10 11 SW corner SEC 2-79-5

Sec. Line Bet. 2 & 11

SEC 11

1

William E. & Dorothy Ann Cole

1-23-90

#01291-90

51