
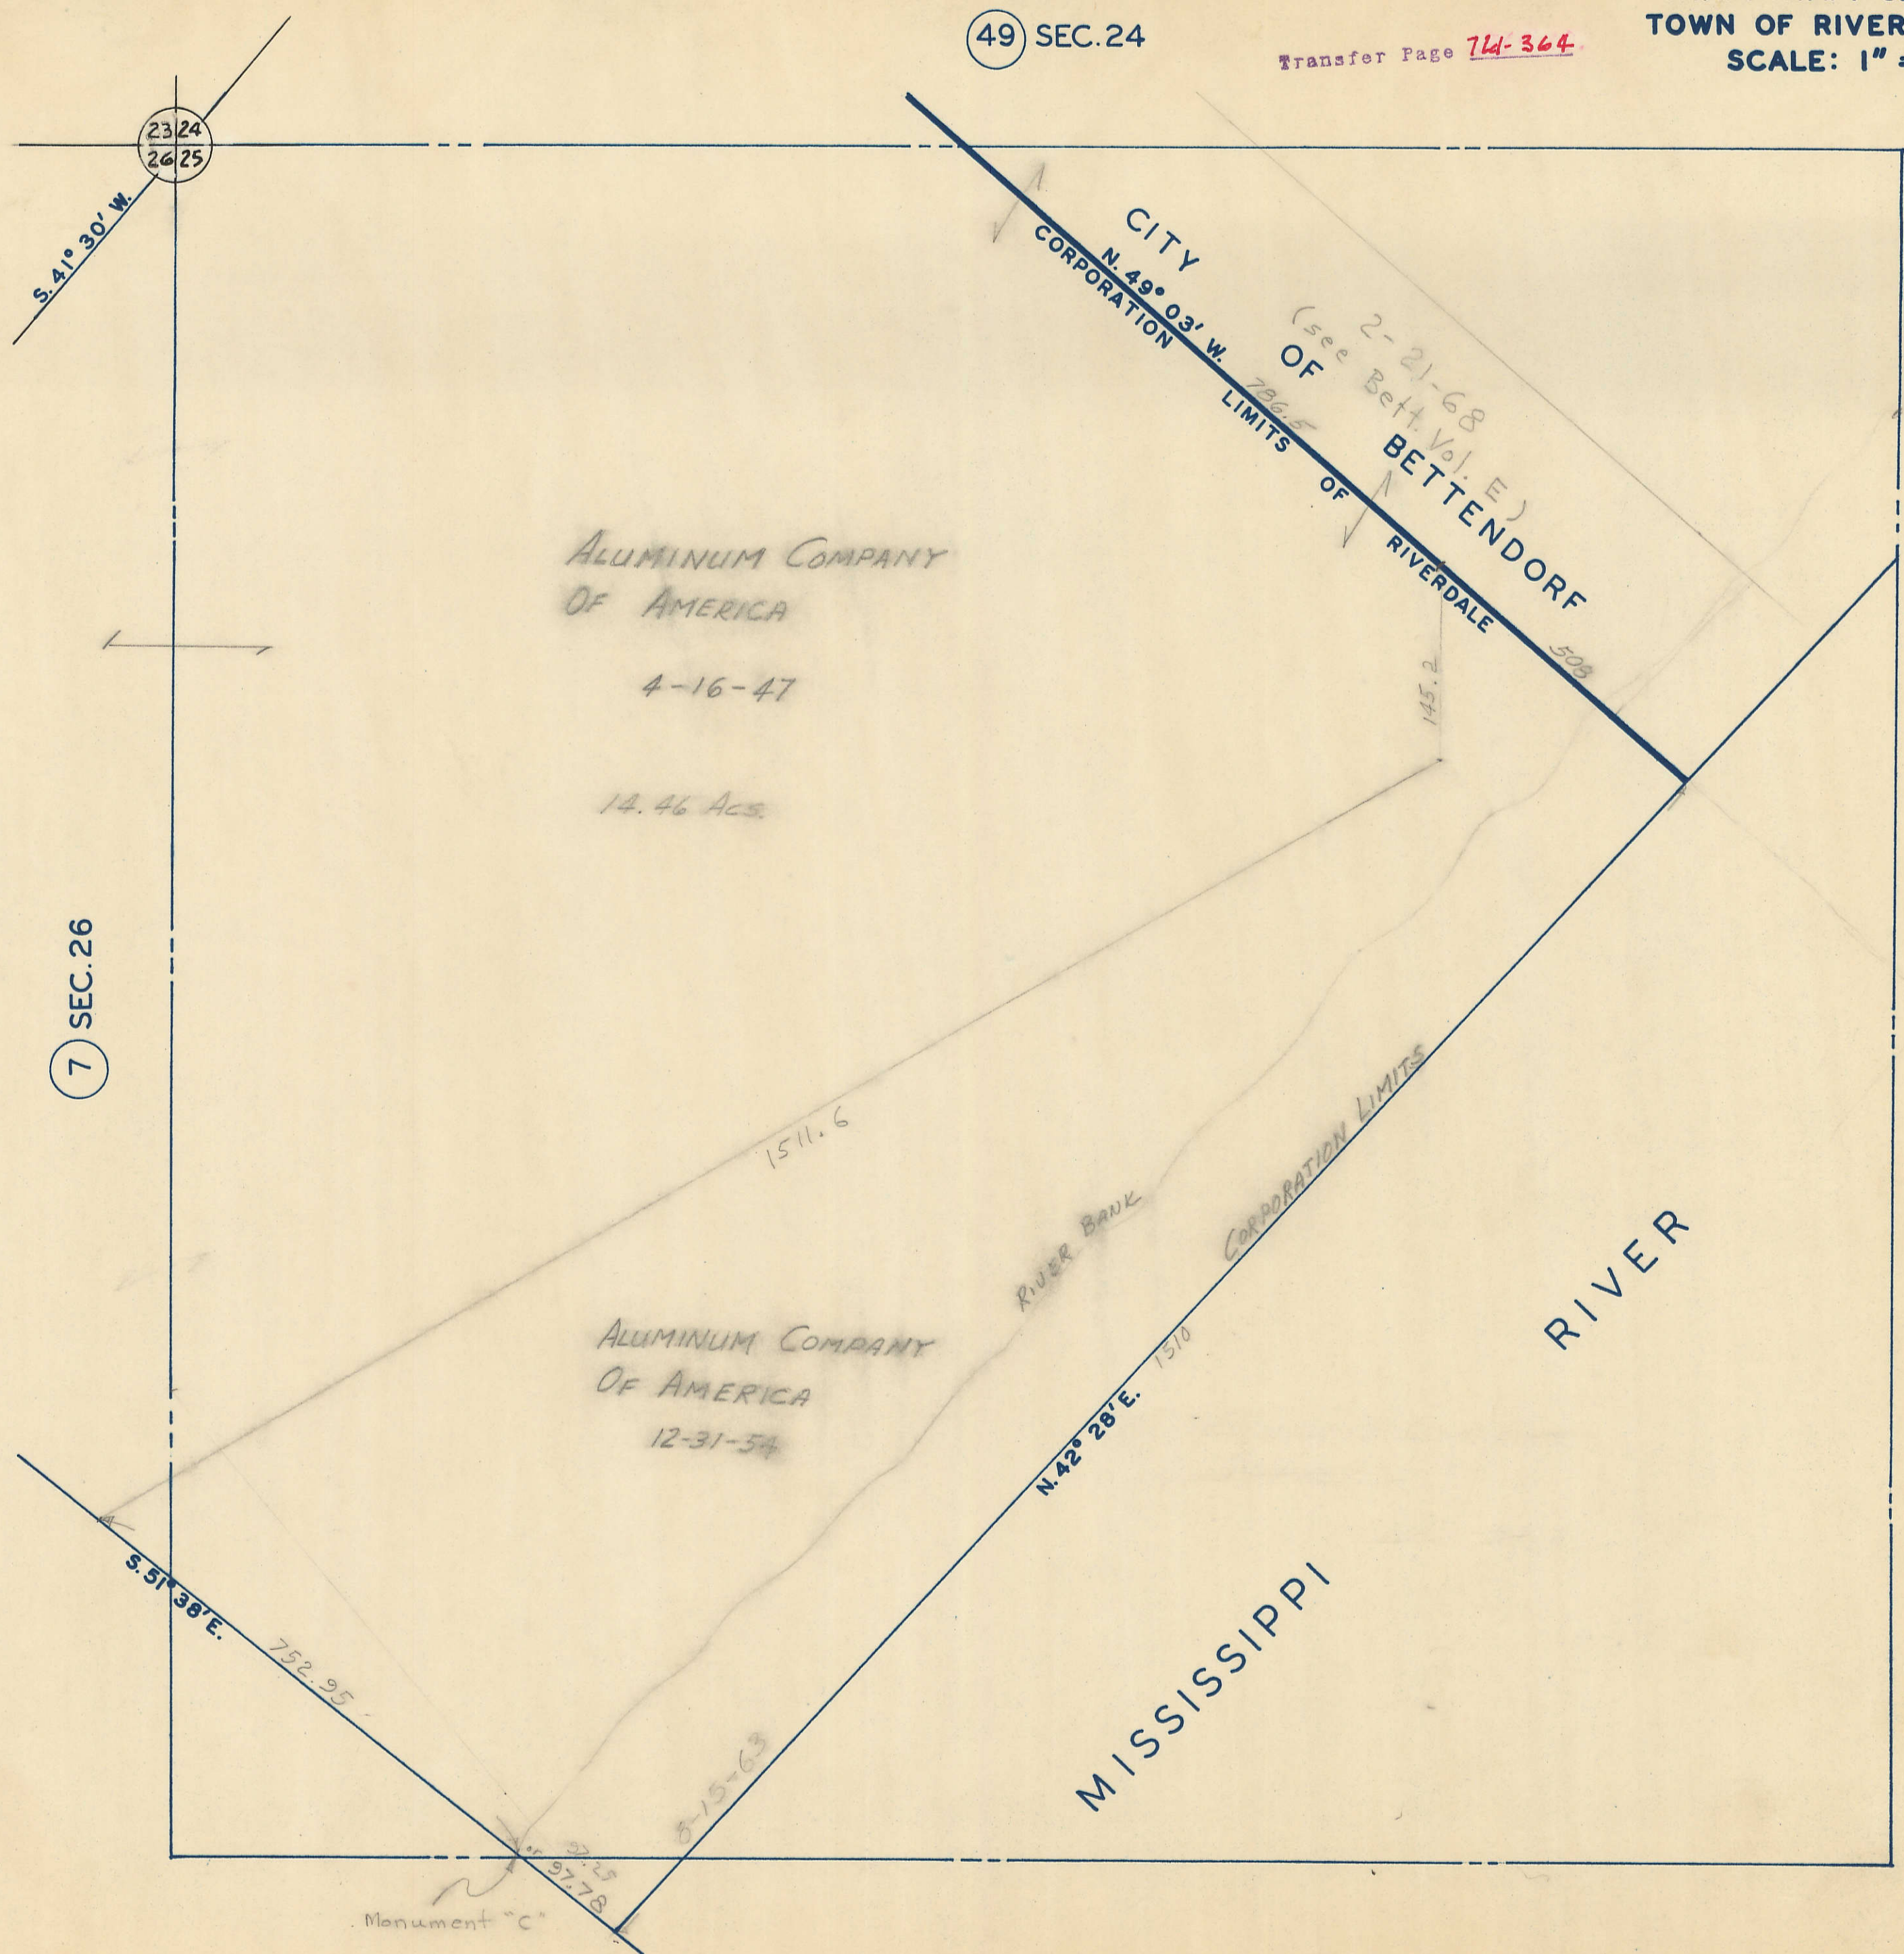


49 SEC.24

Transfer Page 74-364

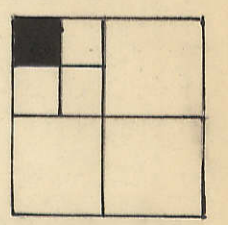

7 SEC.26

17