
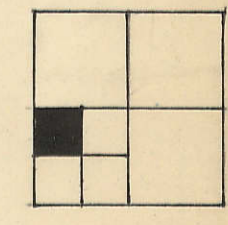


(17)
SEC. 24

(39) SEC. 23

BETT. VOLE

(35)
SEC. 24

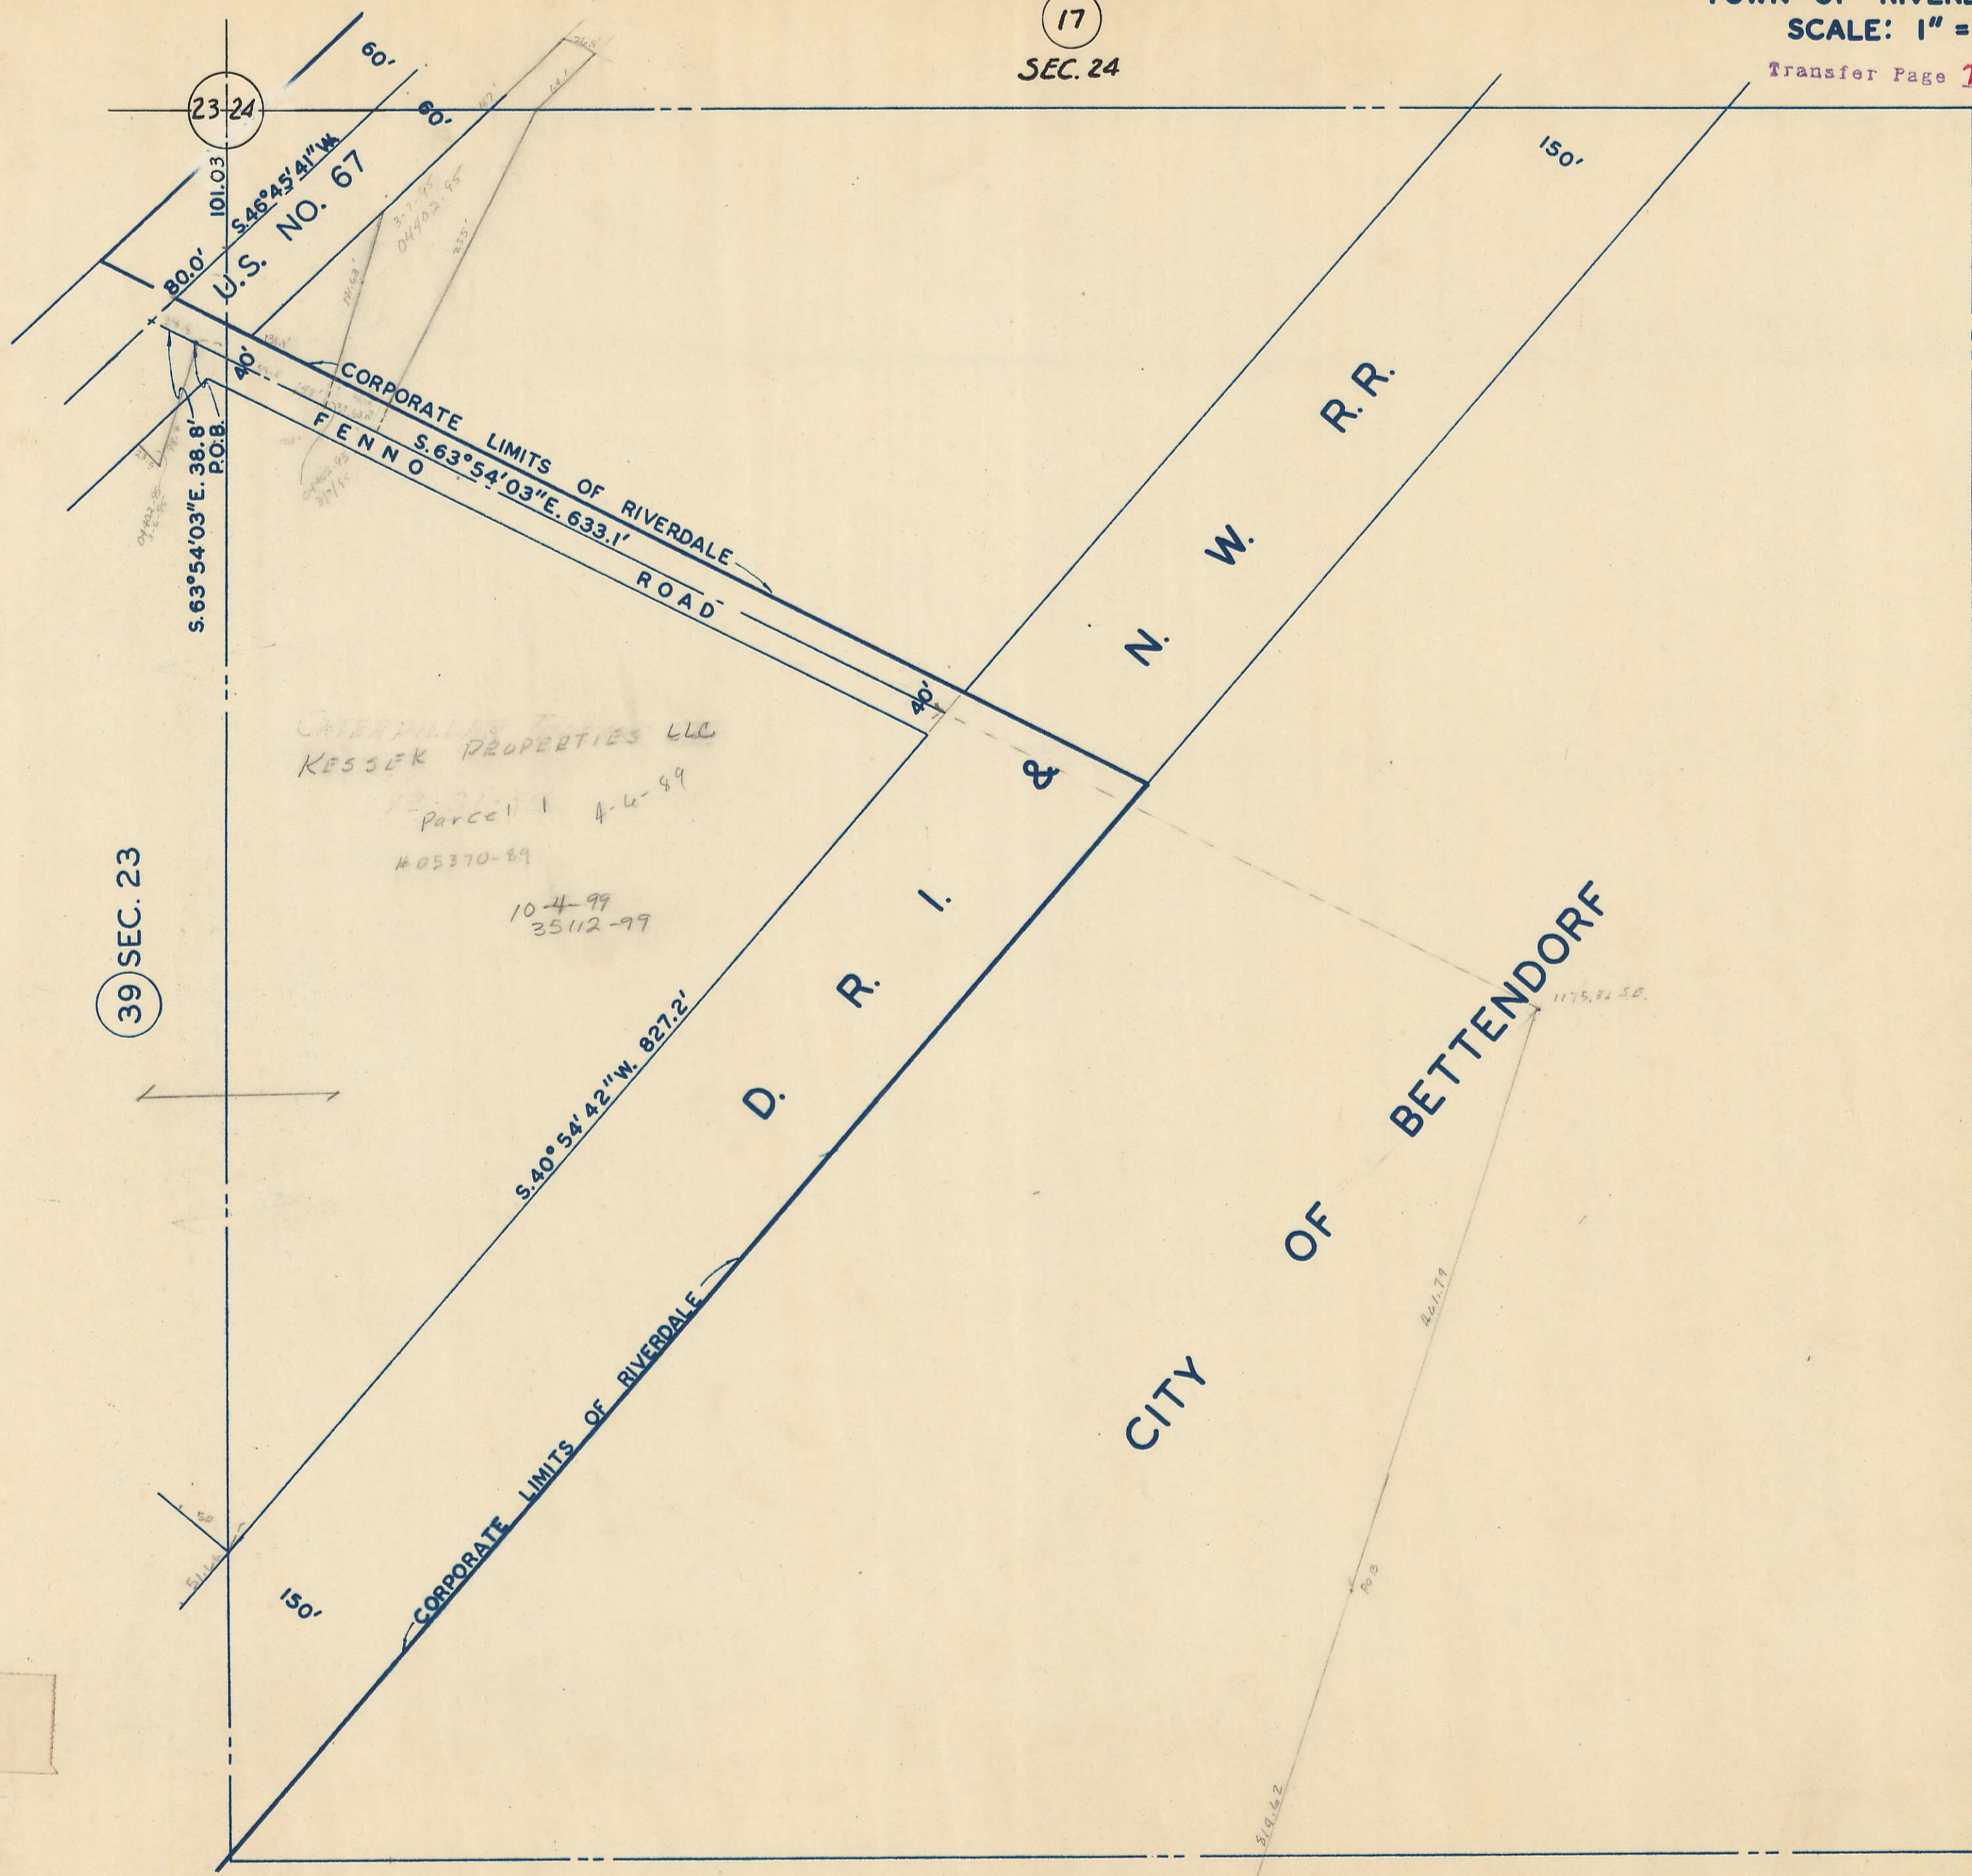

(49)