



7

Transfer Page 71d-365

SE 1/4 NE 1/4 SEC. 26-78-4 23
TOWN OF RIVERDALE
SCALE: 1" = 100'

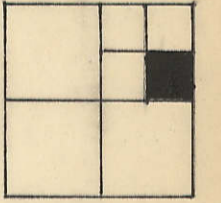

21

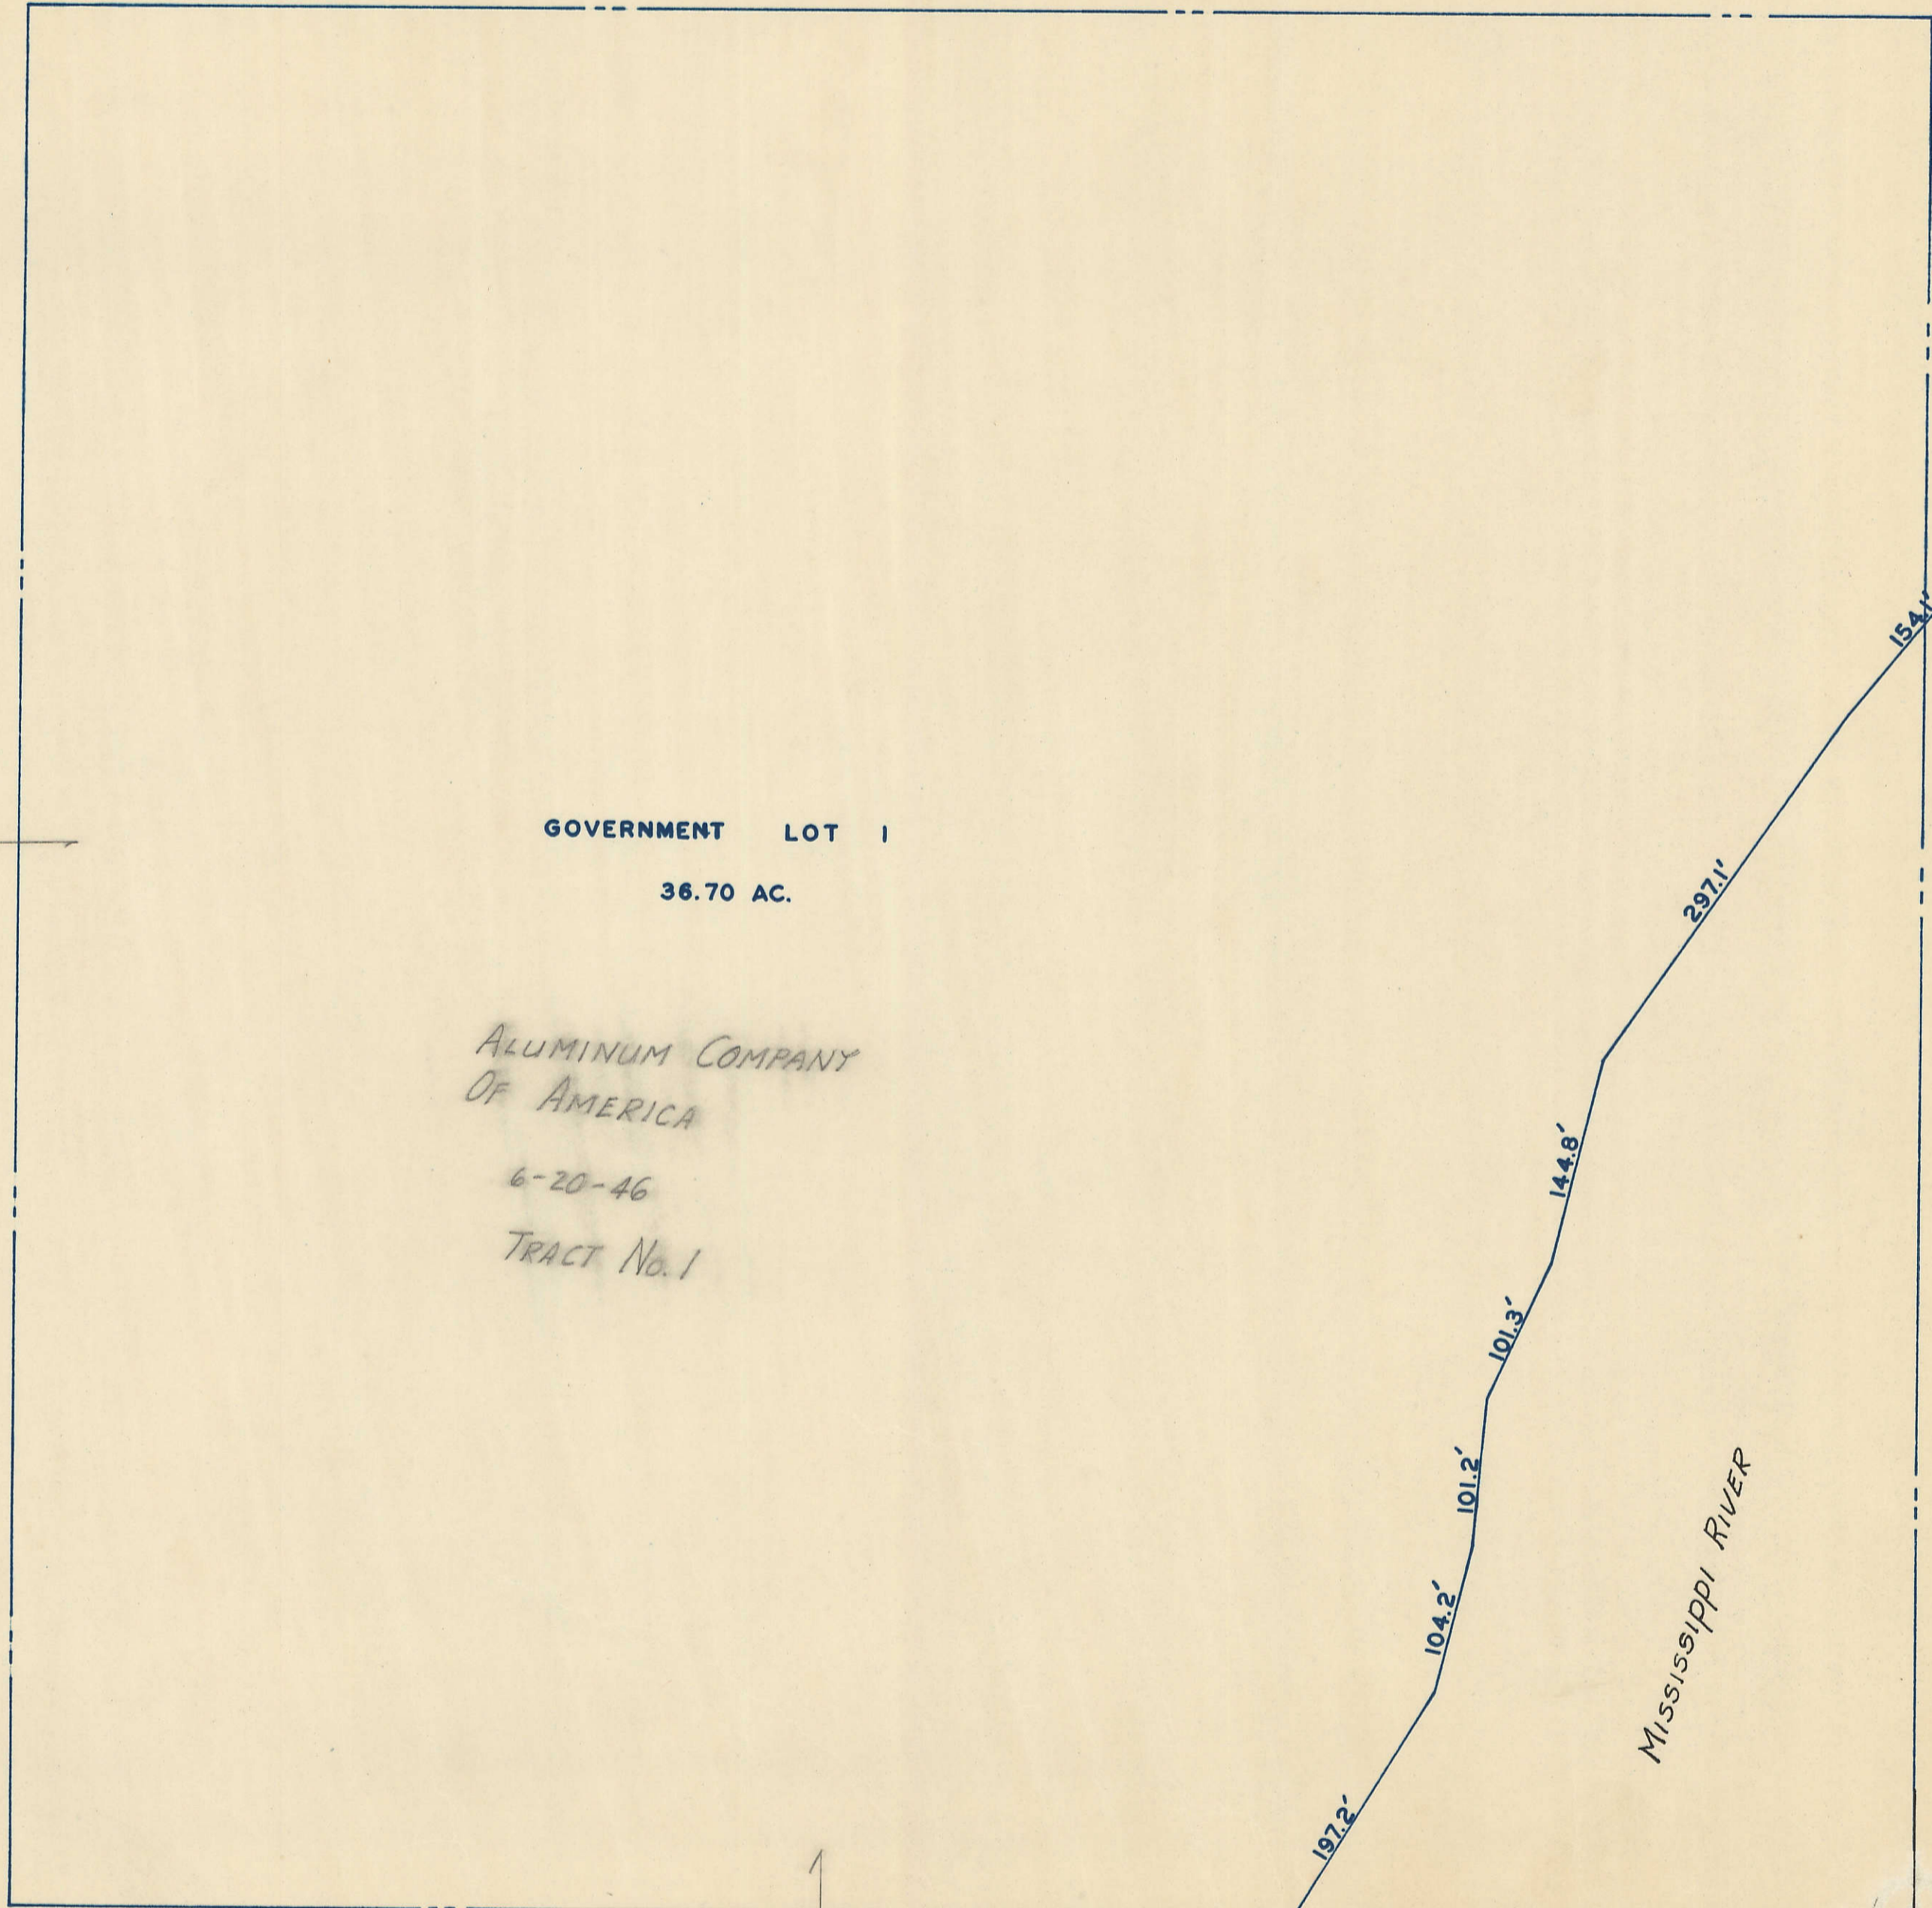

GOVERNMENT LOT 1
36.70 AC.

ALUMINUM COMPANY
OF AMERICA
6-20-46
TRACT No. 1

MISSISSIPPI RIVER

17 SEC. 25

39