
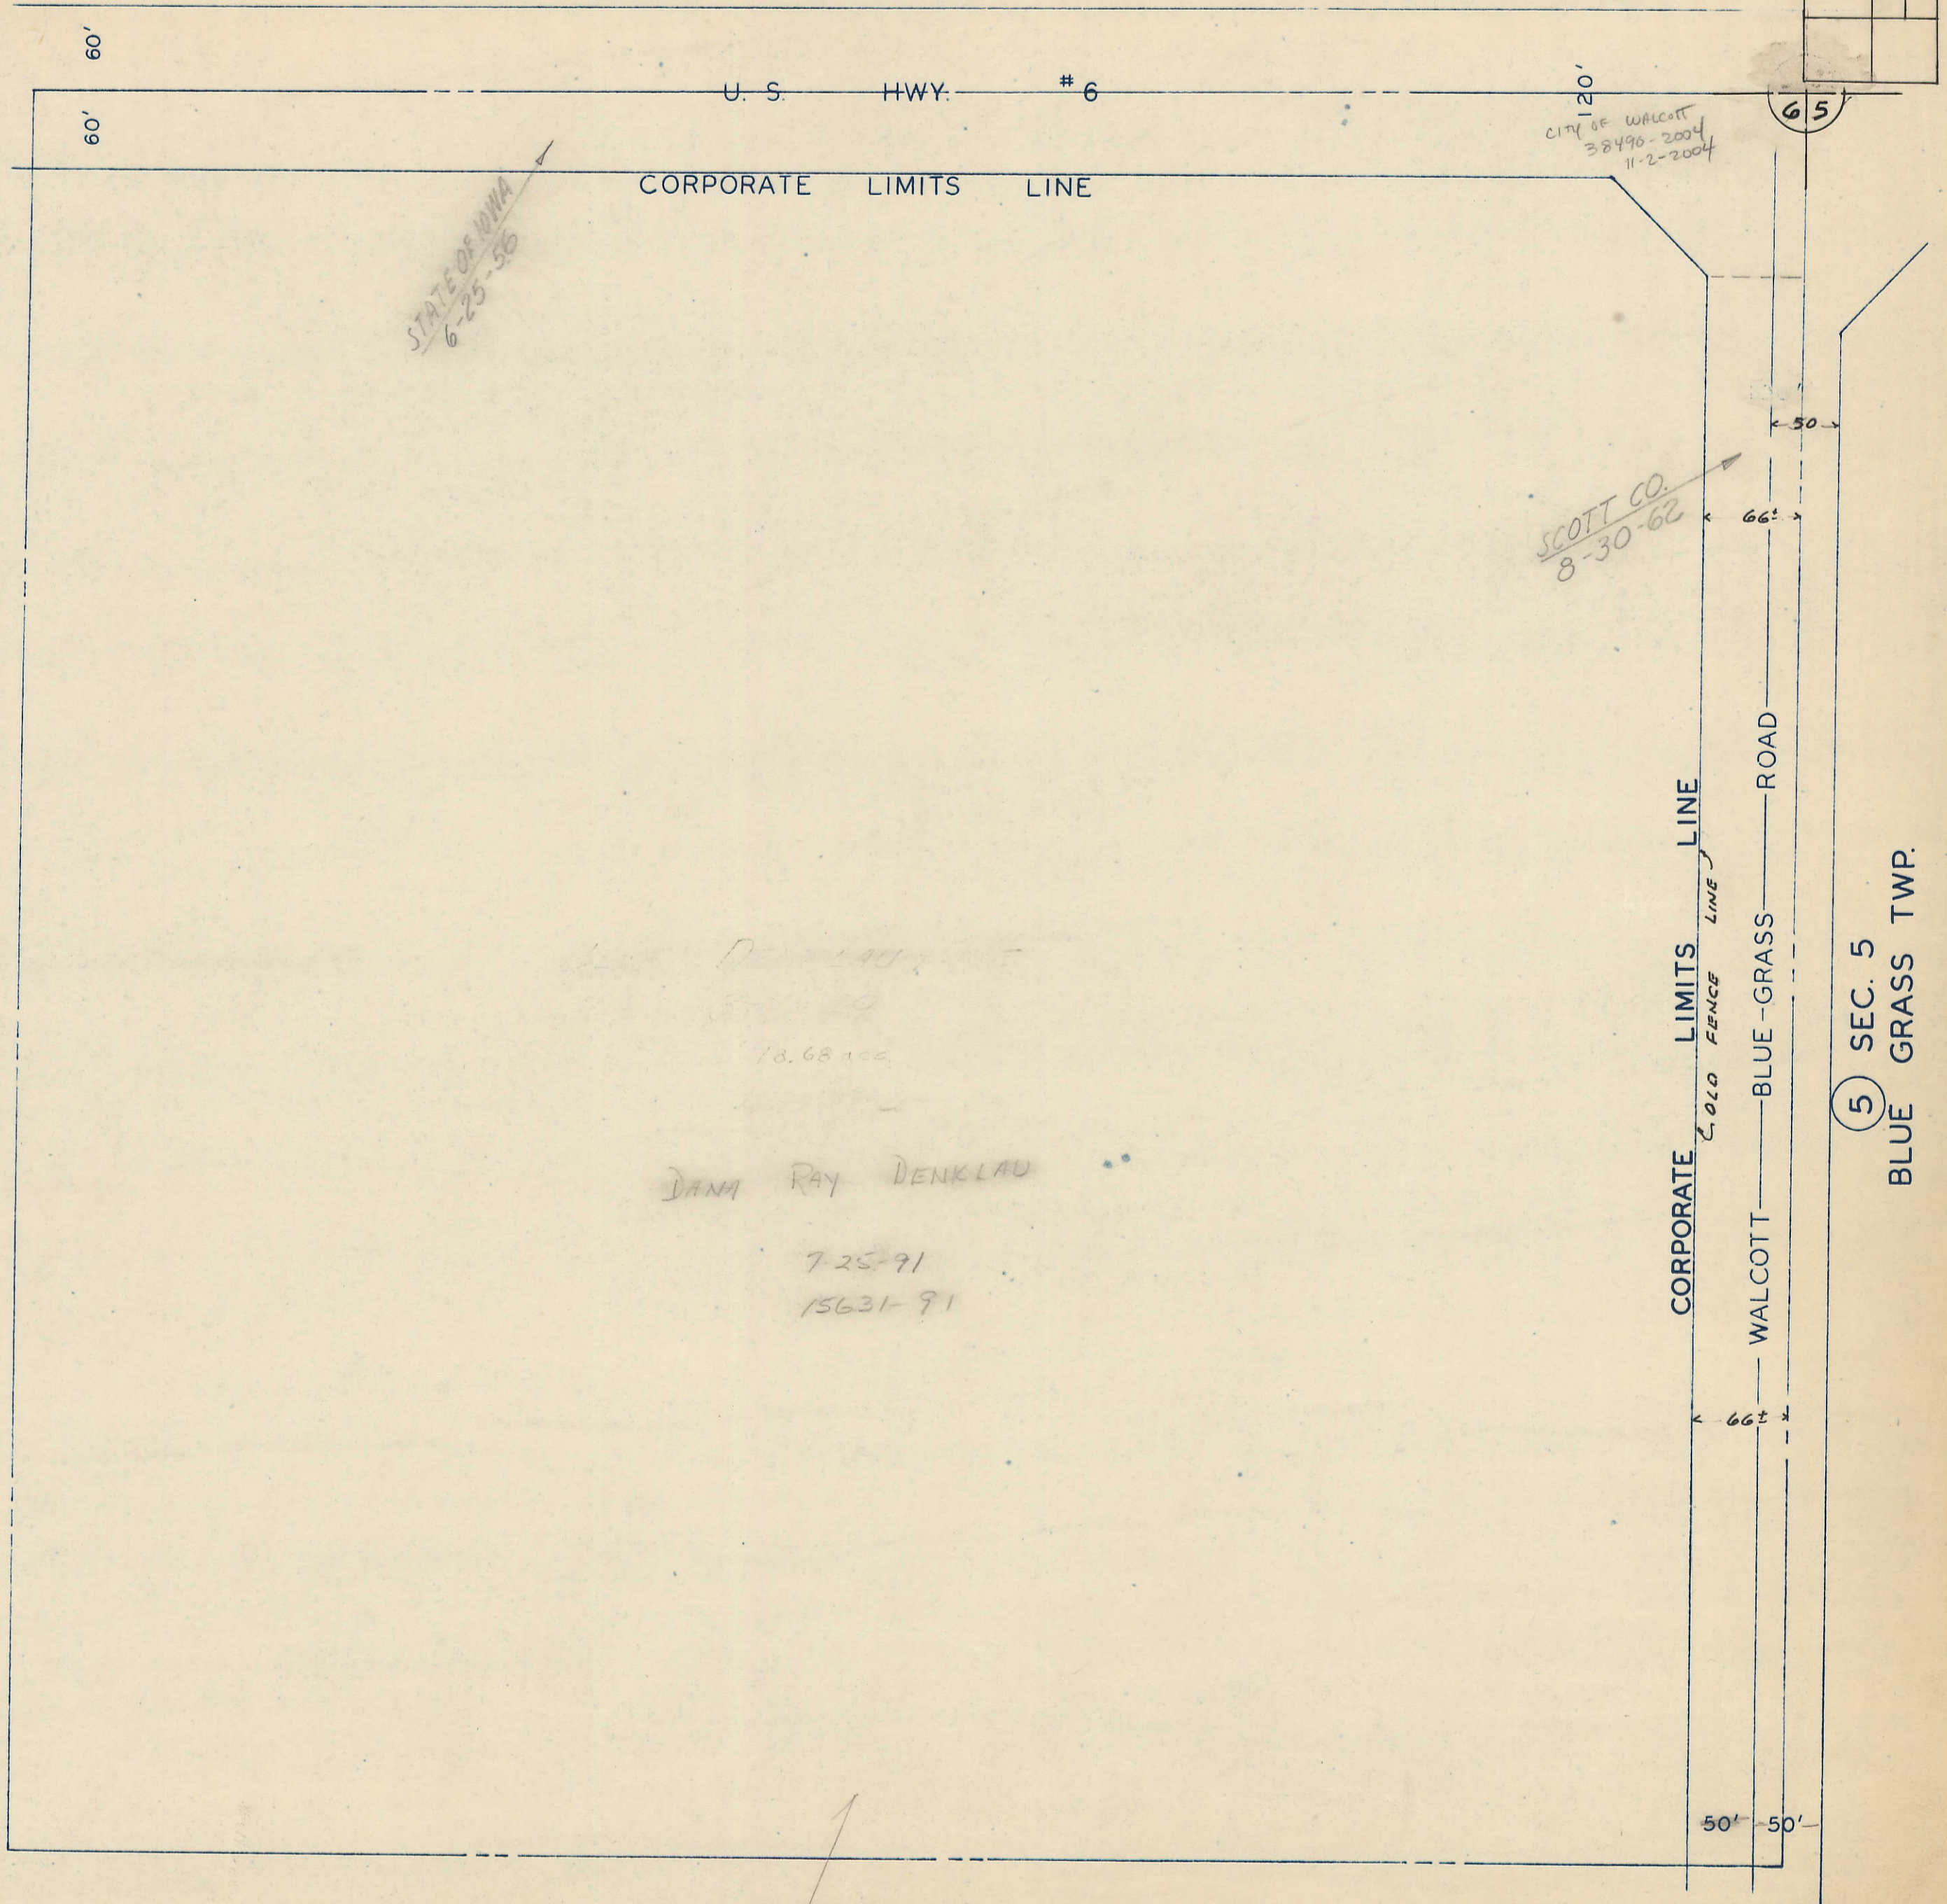


(31) SEC. 31
HICKORY GROVE TWP.

Transfer Page 514-37

N.E. 1/4 N.E. 1/4 SEC. 6-78-2 7
CITY OF WALCOTT
SCALE: 1" = 100'

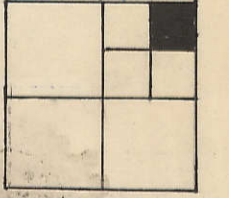

STATE OF IOWA
6-25-56

CITY OF WALCOTT
38490-2004
11-2-2004

SCOTT CO.
8-30-62

DANA RAY DENKLAU
7-25-91
15631-91

(5)

(5) SEC. 5
BLUE GRASS TWP.

(23)