



Transfer Page 514-37

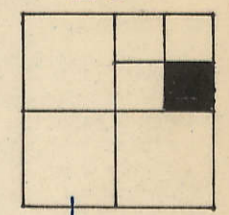

7

21

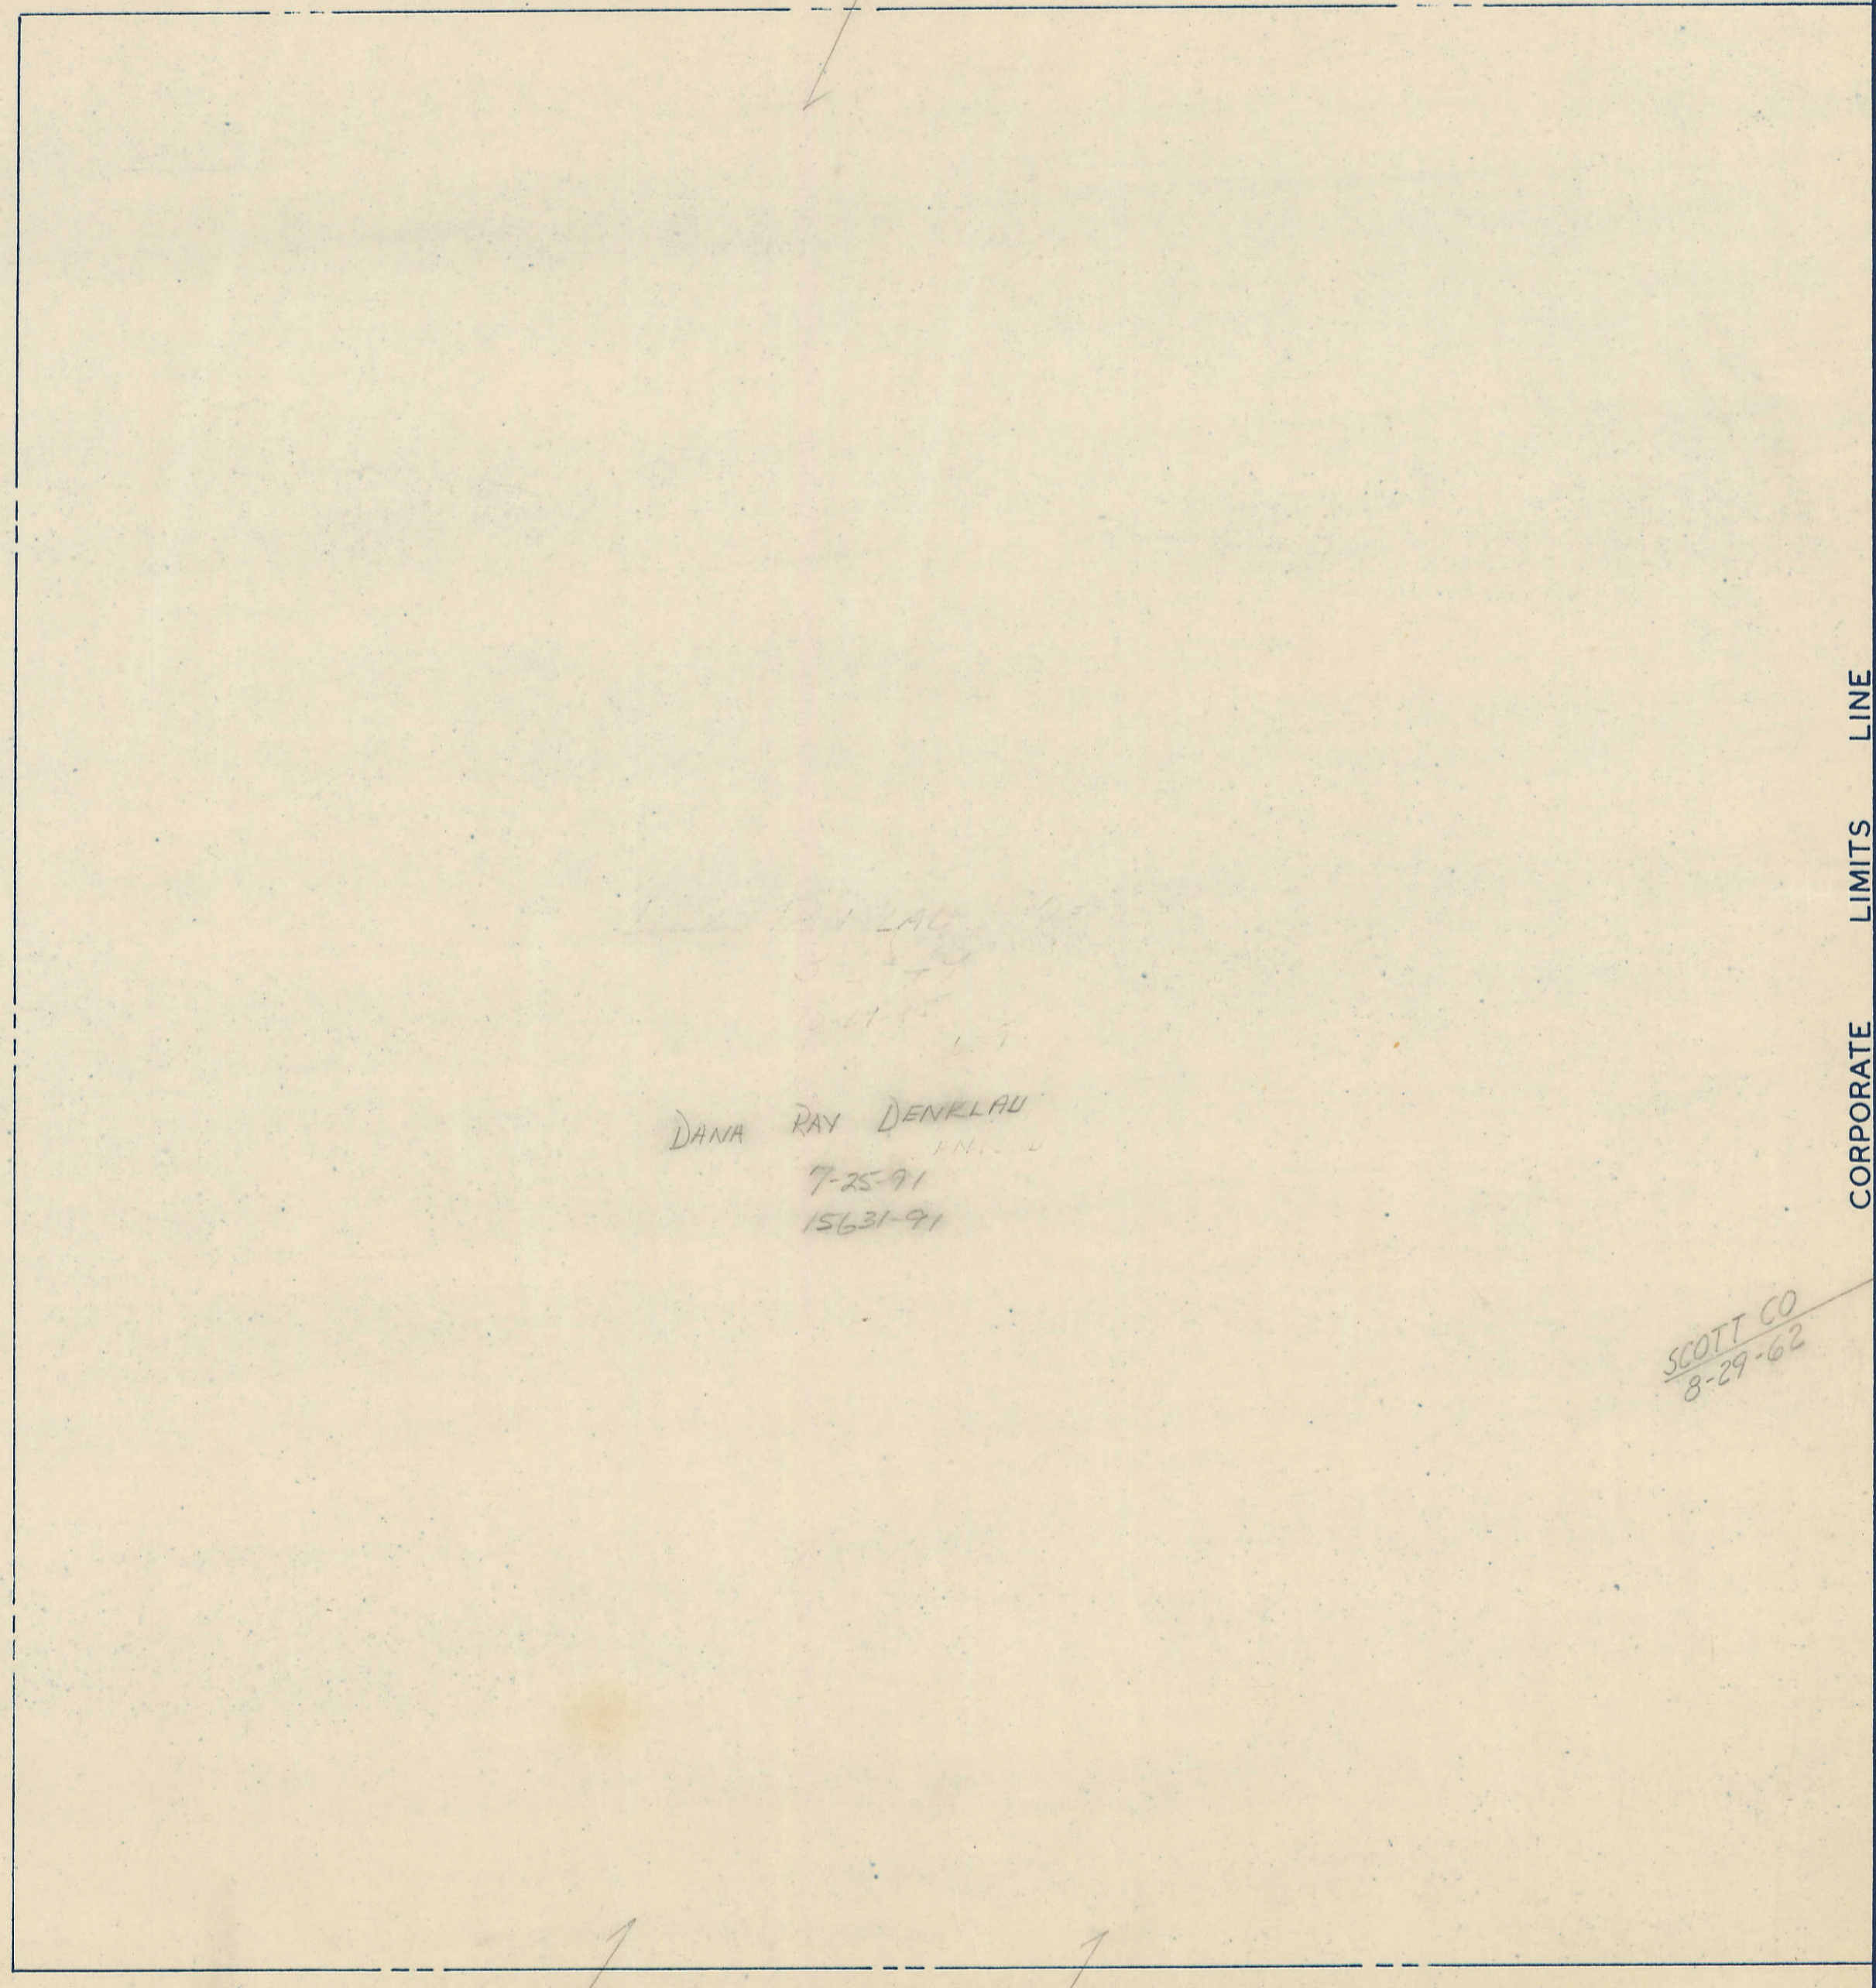

*[Faint handwritten text]*

DANA RAY DENKLAU  
7-25-91  
15631-91

SCOTT CO  
8-29-62

CORPORATE LIMITS LINE

OLD FENCE LINE

ROAD

BLUE GRASS

WALCOTT

100'

50'

66'

50' 50'

5 SEC. 5  
BLUE GRASS TWP.

39

65