



Transfer Page 51d-38

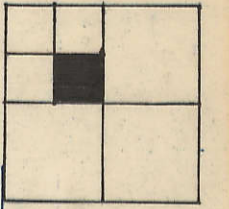

3

17

21

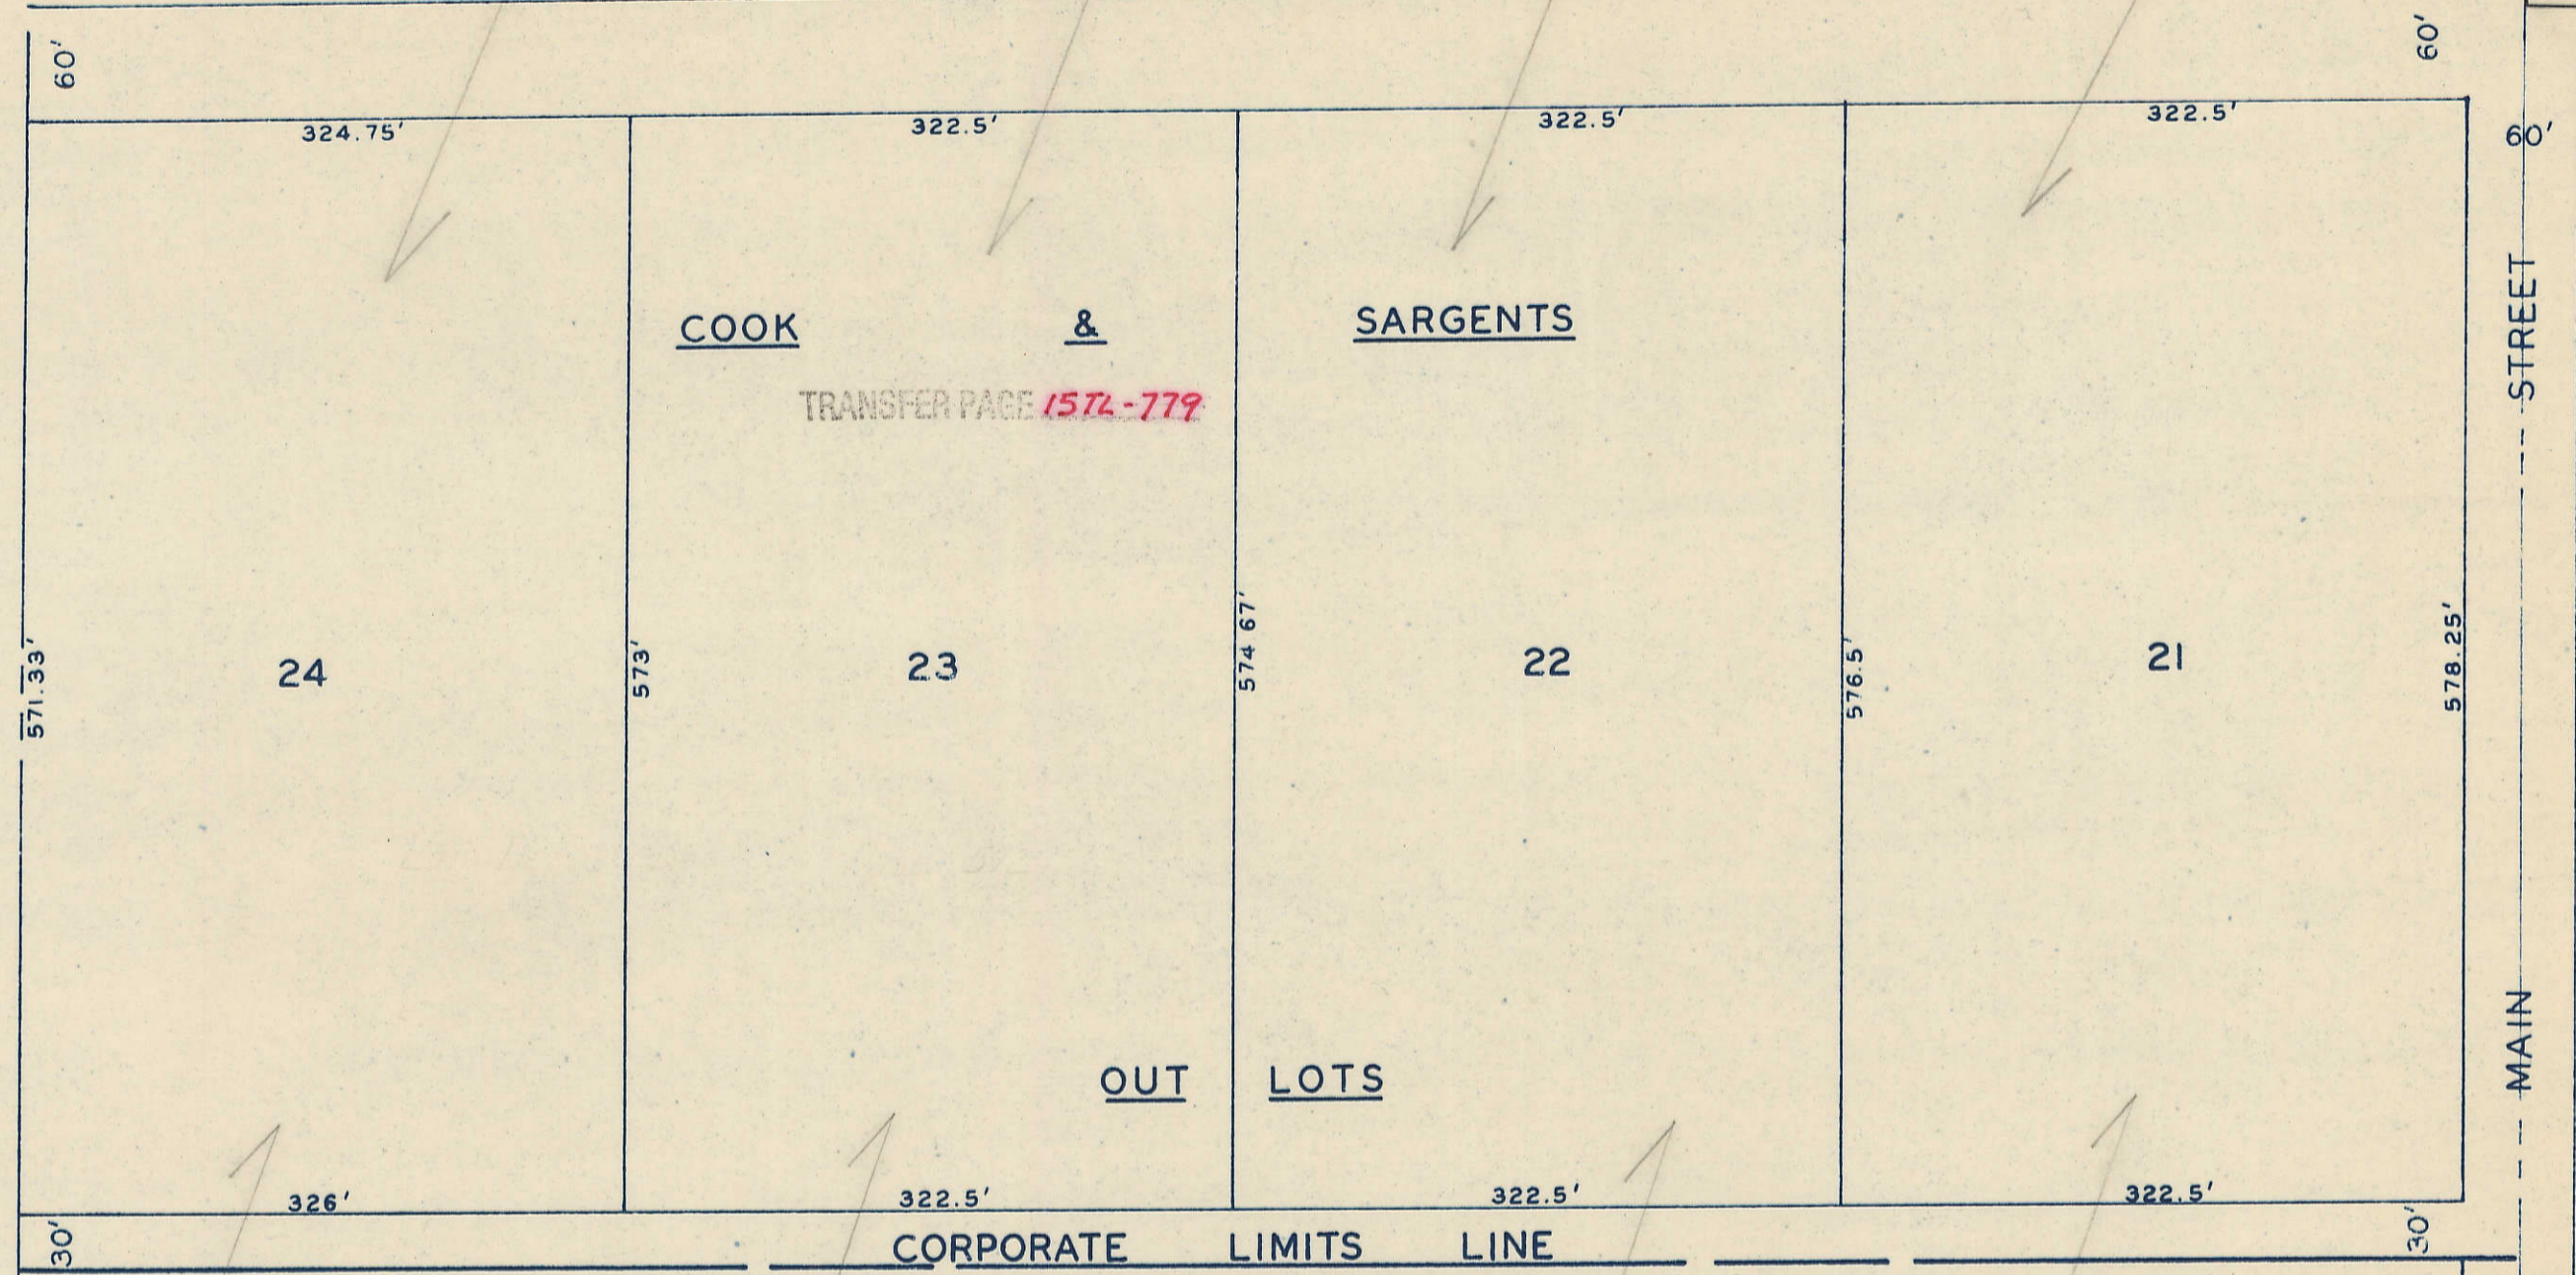

Richard G
Marietta L.
Gollingsworth
12-20-88
COD

7