


1

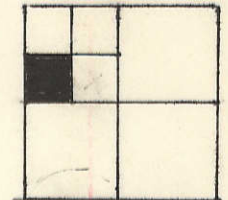


SE 1/4 NE 1/4 SEC. 36

SEC. 36

CLEONA TOWNSHIP

HICKORY GROVE TOWNSHIP SE 1/4 NE 1/4 SEC 31

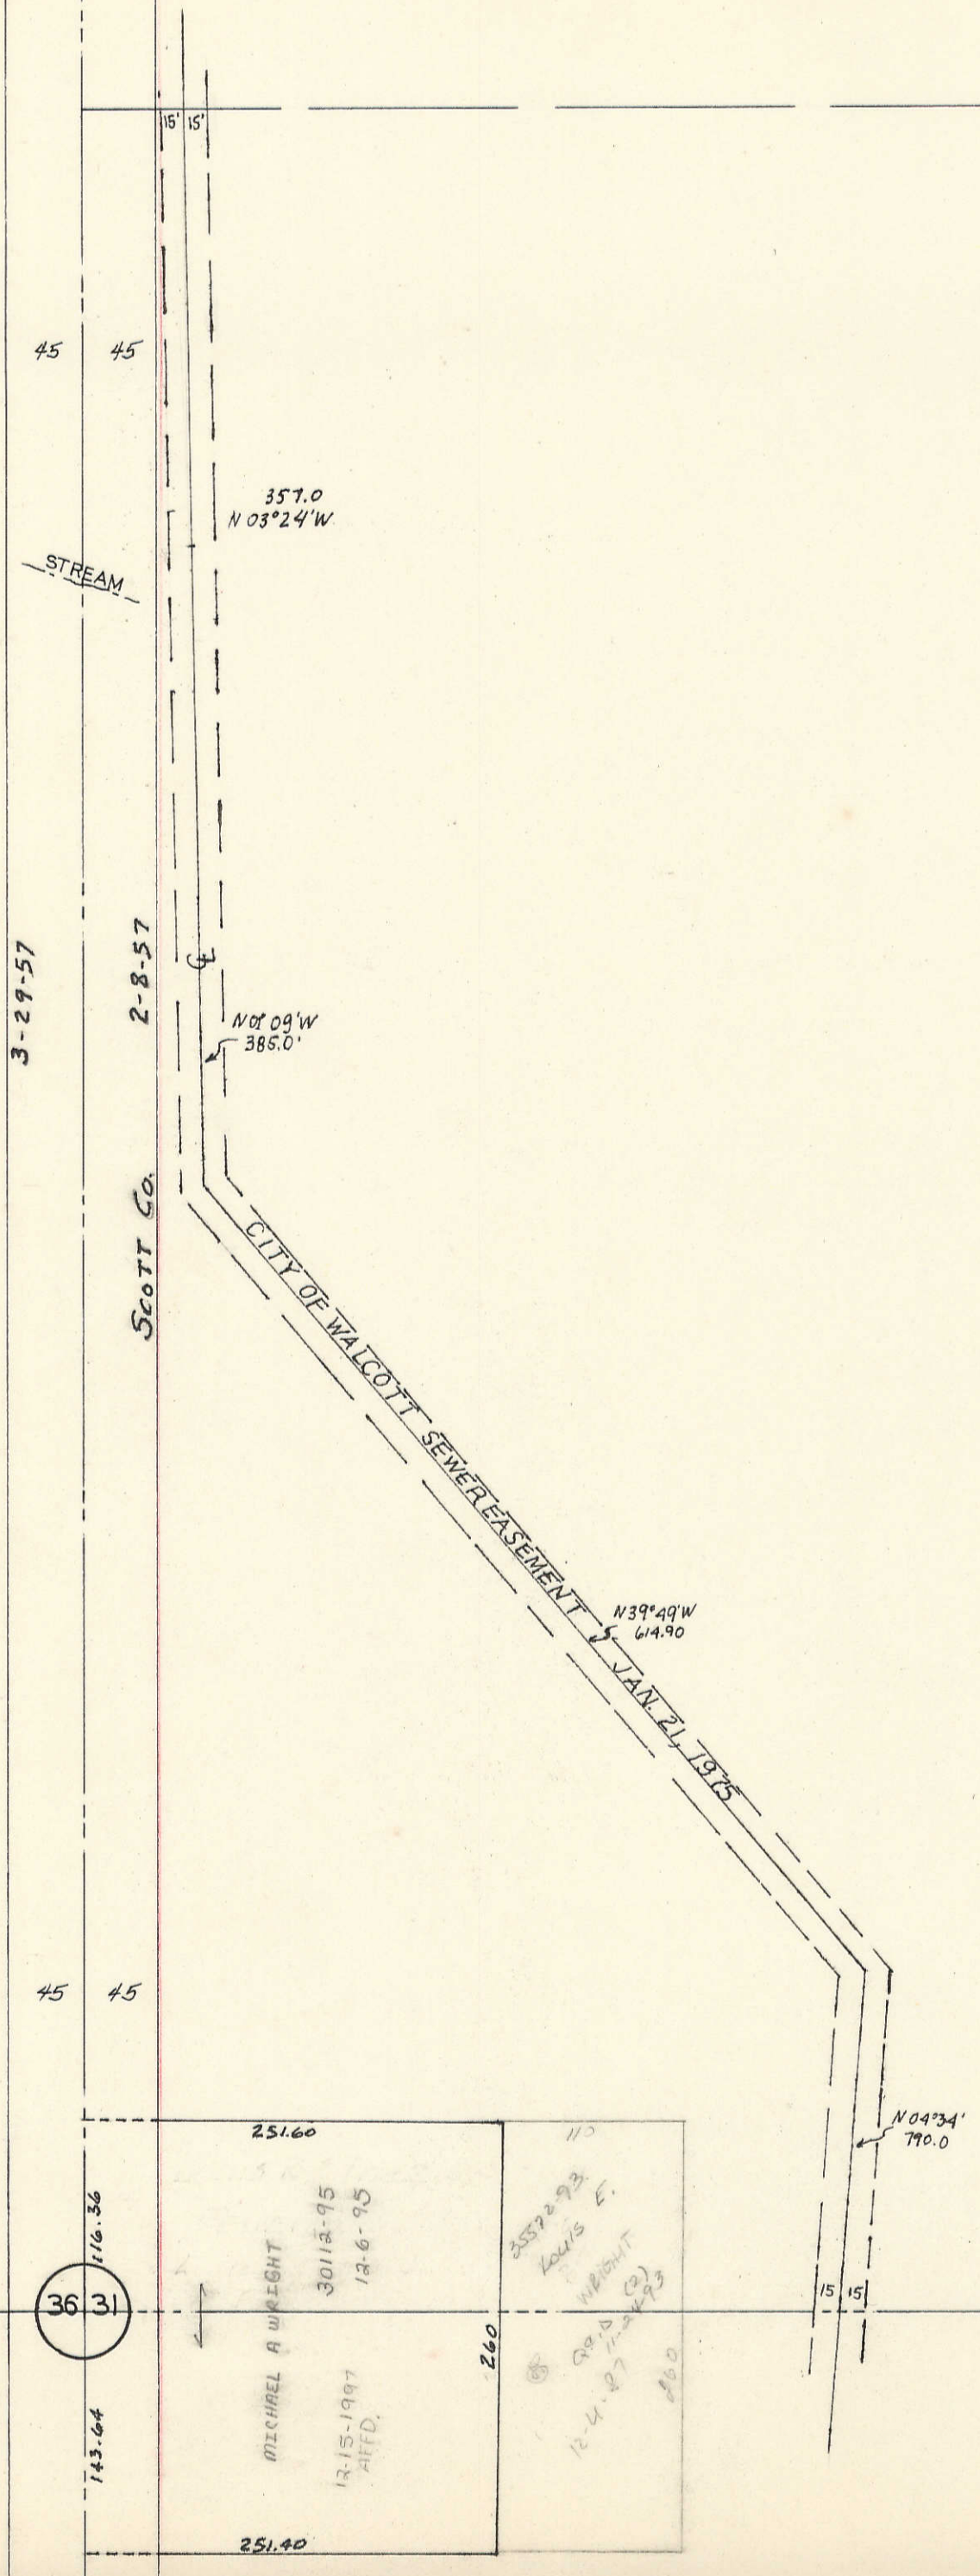

ANDREW + EILEEN DEXTER
6-28-04 22874-04
22875-04
22876-04

43.83 AC.

Faded text:
L. Lee E. Fairbairn
C. Carl K. Fairbairn
L. Louis R. Fairbairn
JAN 21 1975