
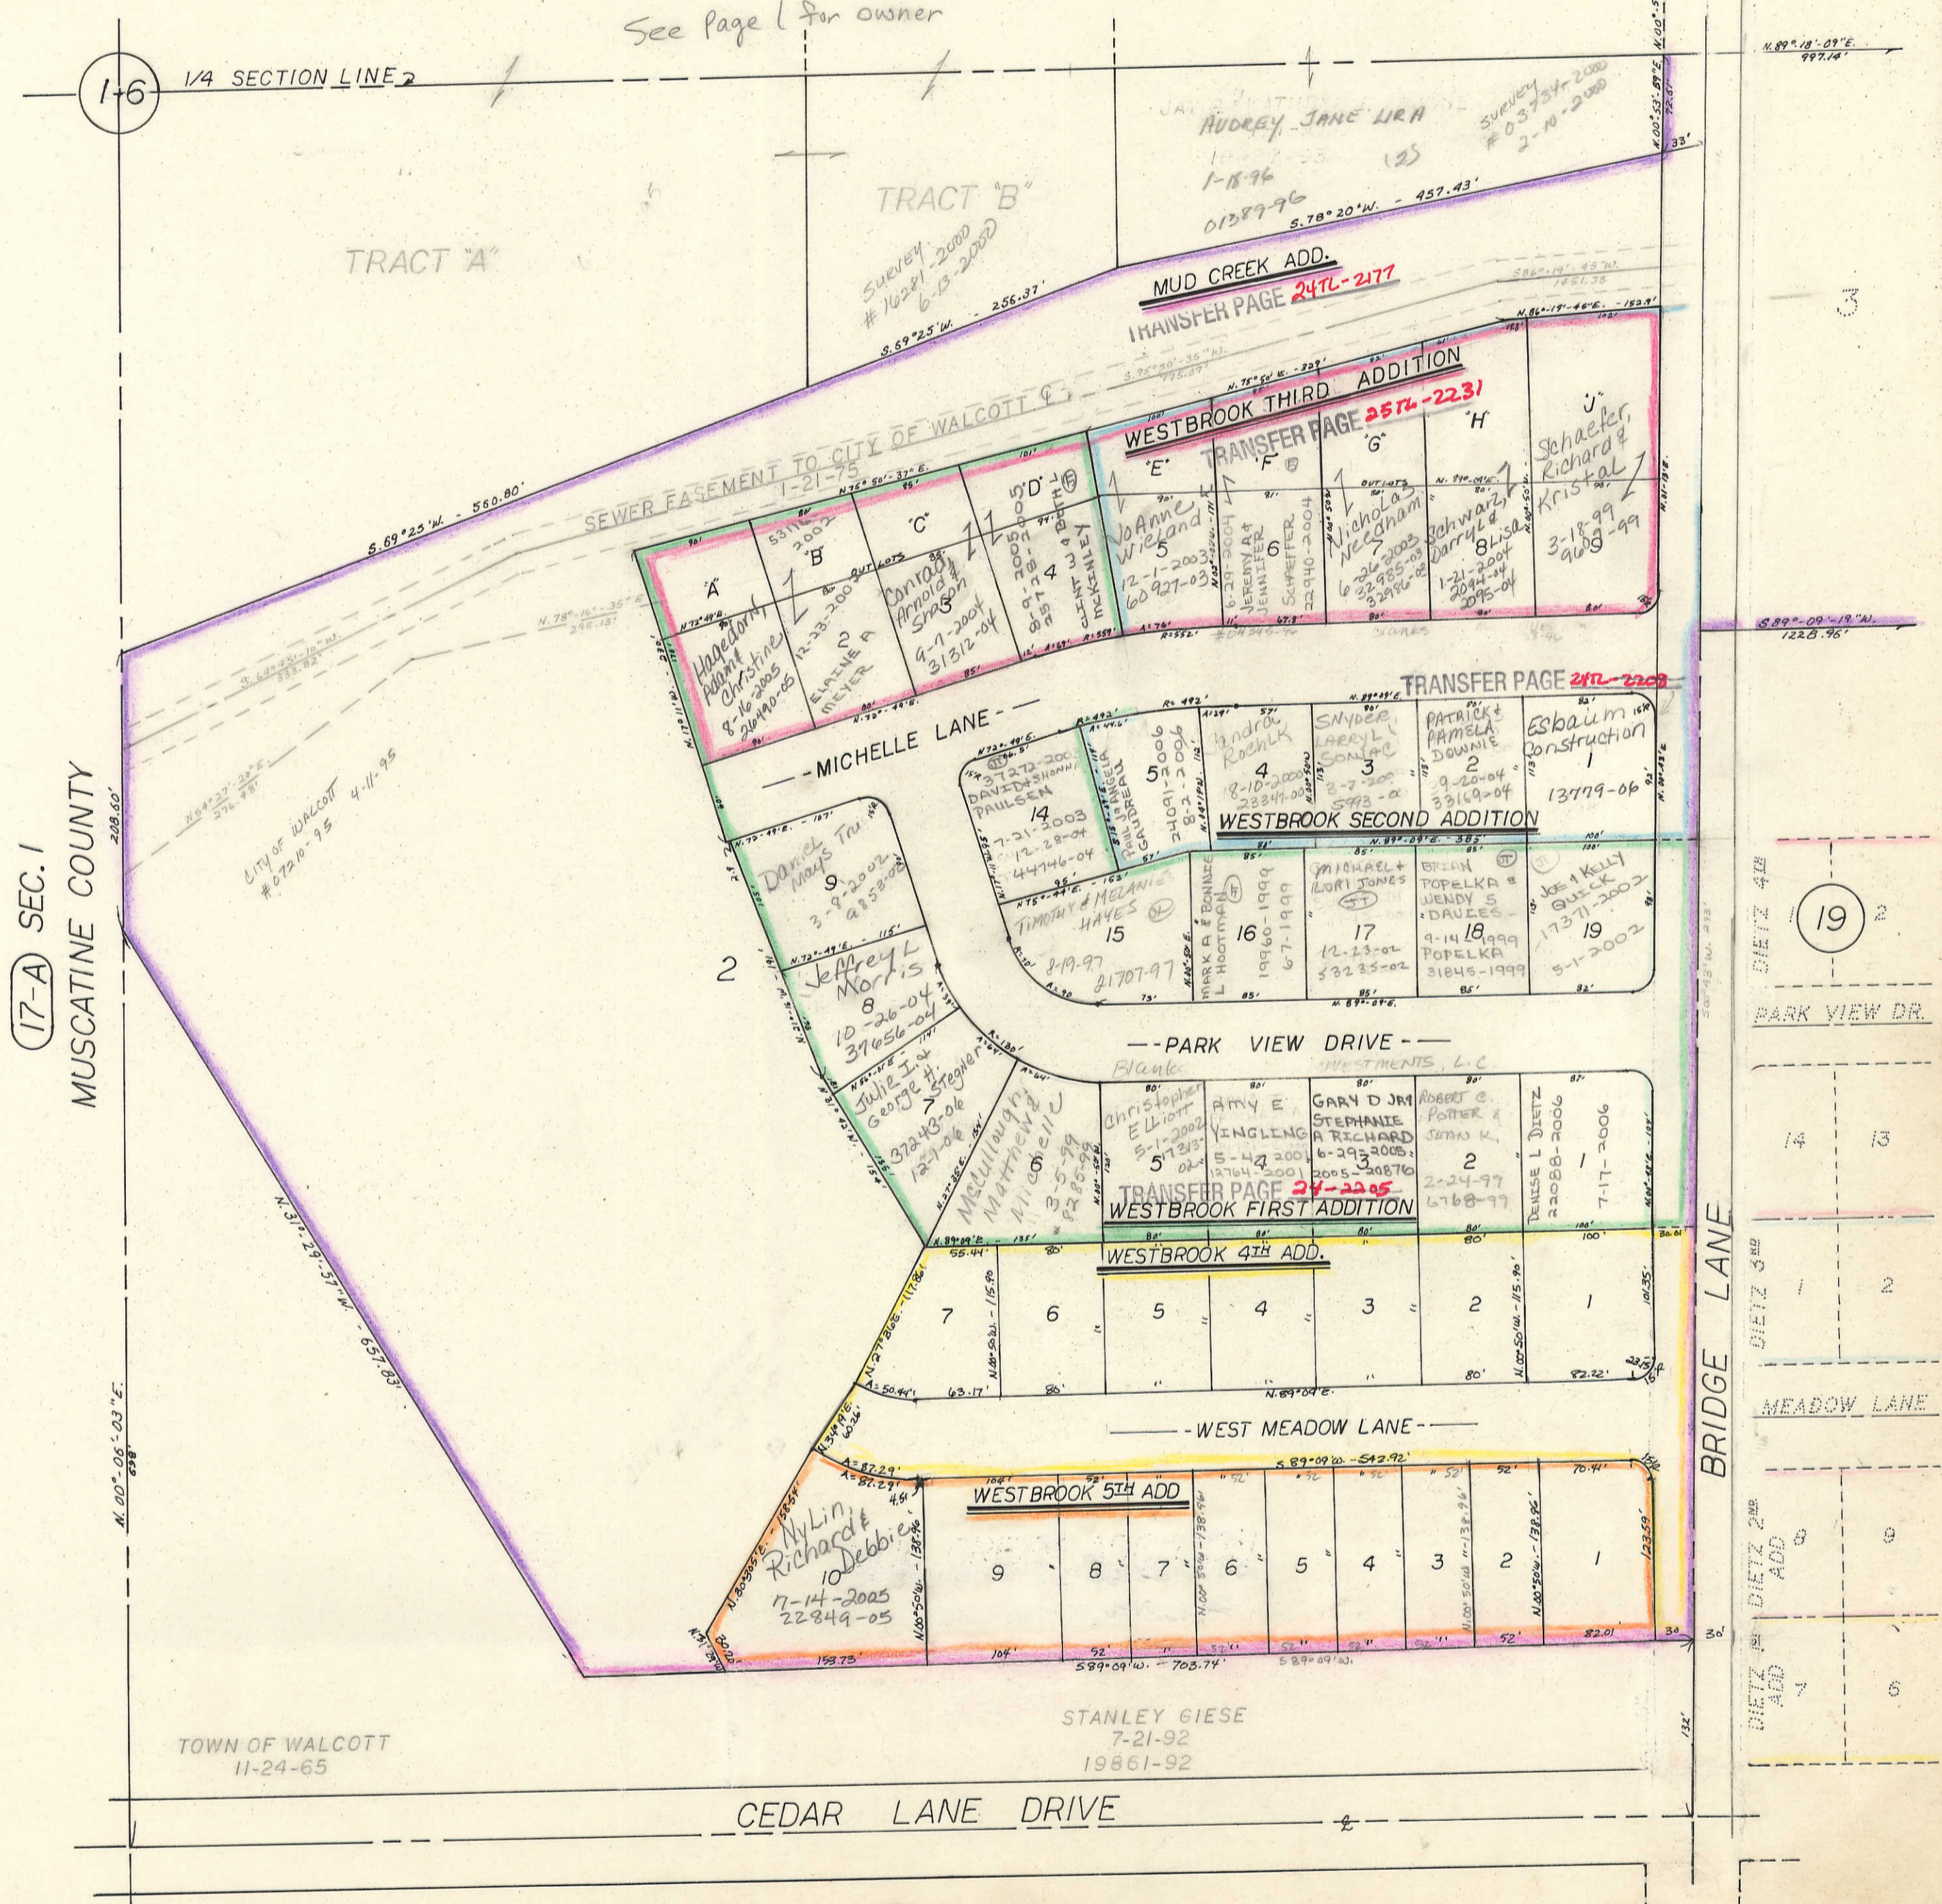


TRANSFER PAGE 51d-37

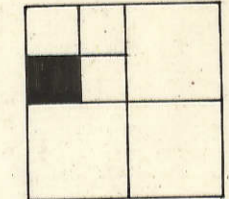

17-A SEC. 1
MUSCATINE COUNTY

1-6

1

See Page 1 for owner

TRACT 'A'

TRACT 'B'

SEWER EASEMENT TO CITY OF WALCOTT
1-21-75

MUD CREEK ADD.
TRANSFER PAGE 247L-2177

WESTBROOK THIRD ADDITION
TRANSFER PAGE 257L-2231

TRANSFER PAGE 247L-2229

WESTBROOK SECOND ADDITION

WESTBROOK FIRST ADDITION
TRANSFER PAGE 24-2205

WESTBROOK 4TH ADD.

WESTBROOK 5TH ADD

TOWN OF WALCOTT
11-24-65

STANLEY GIESE
7-21-92
19861-92

CEDAR LANE DRIVE

BRIDGE LANE

PARK VIEW DR.

MEADOW LANE

DIETZ 4th

DIETZ 3rd

DIETZ 2nd

DIETZ 1st

DIETZ ADD 6

DIETZ ADD 5

DIETZ ADD 4

DIETZ ADD 3

DIETZ ADD 2

DIETZ ADD 1

19