


SECTION 22
TOWNSHIP 80 NORTH, RANGE 2 EAST,
5TH PRINCIPAL MERIDIAN
ALLENS GROVE TOWNSHIP
SCOTT COUNTY, IOWA

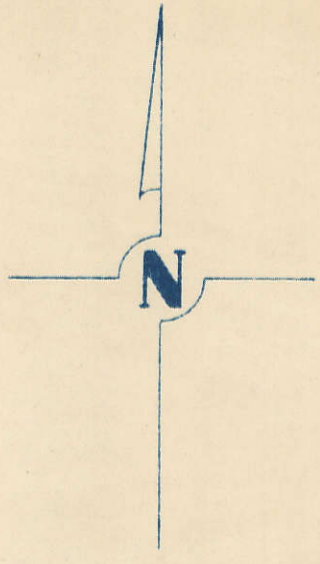


SCALE: 1 INCH = 330 FEET

TRANSFER PAGE 17

SECTION 15

PAGE 15

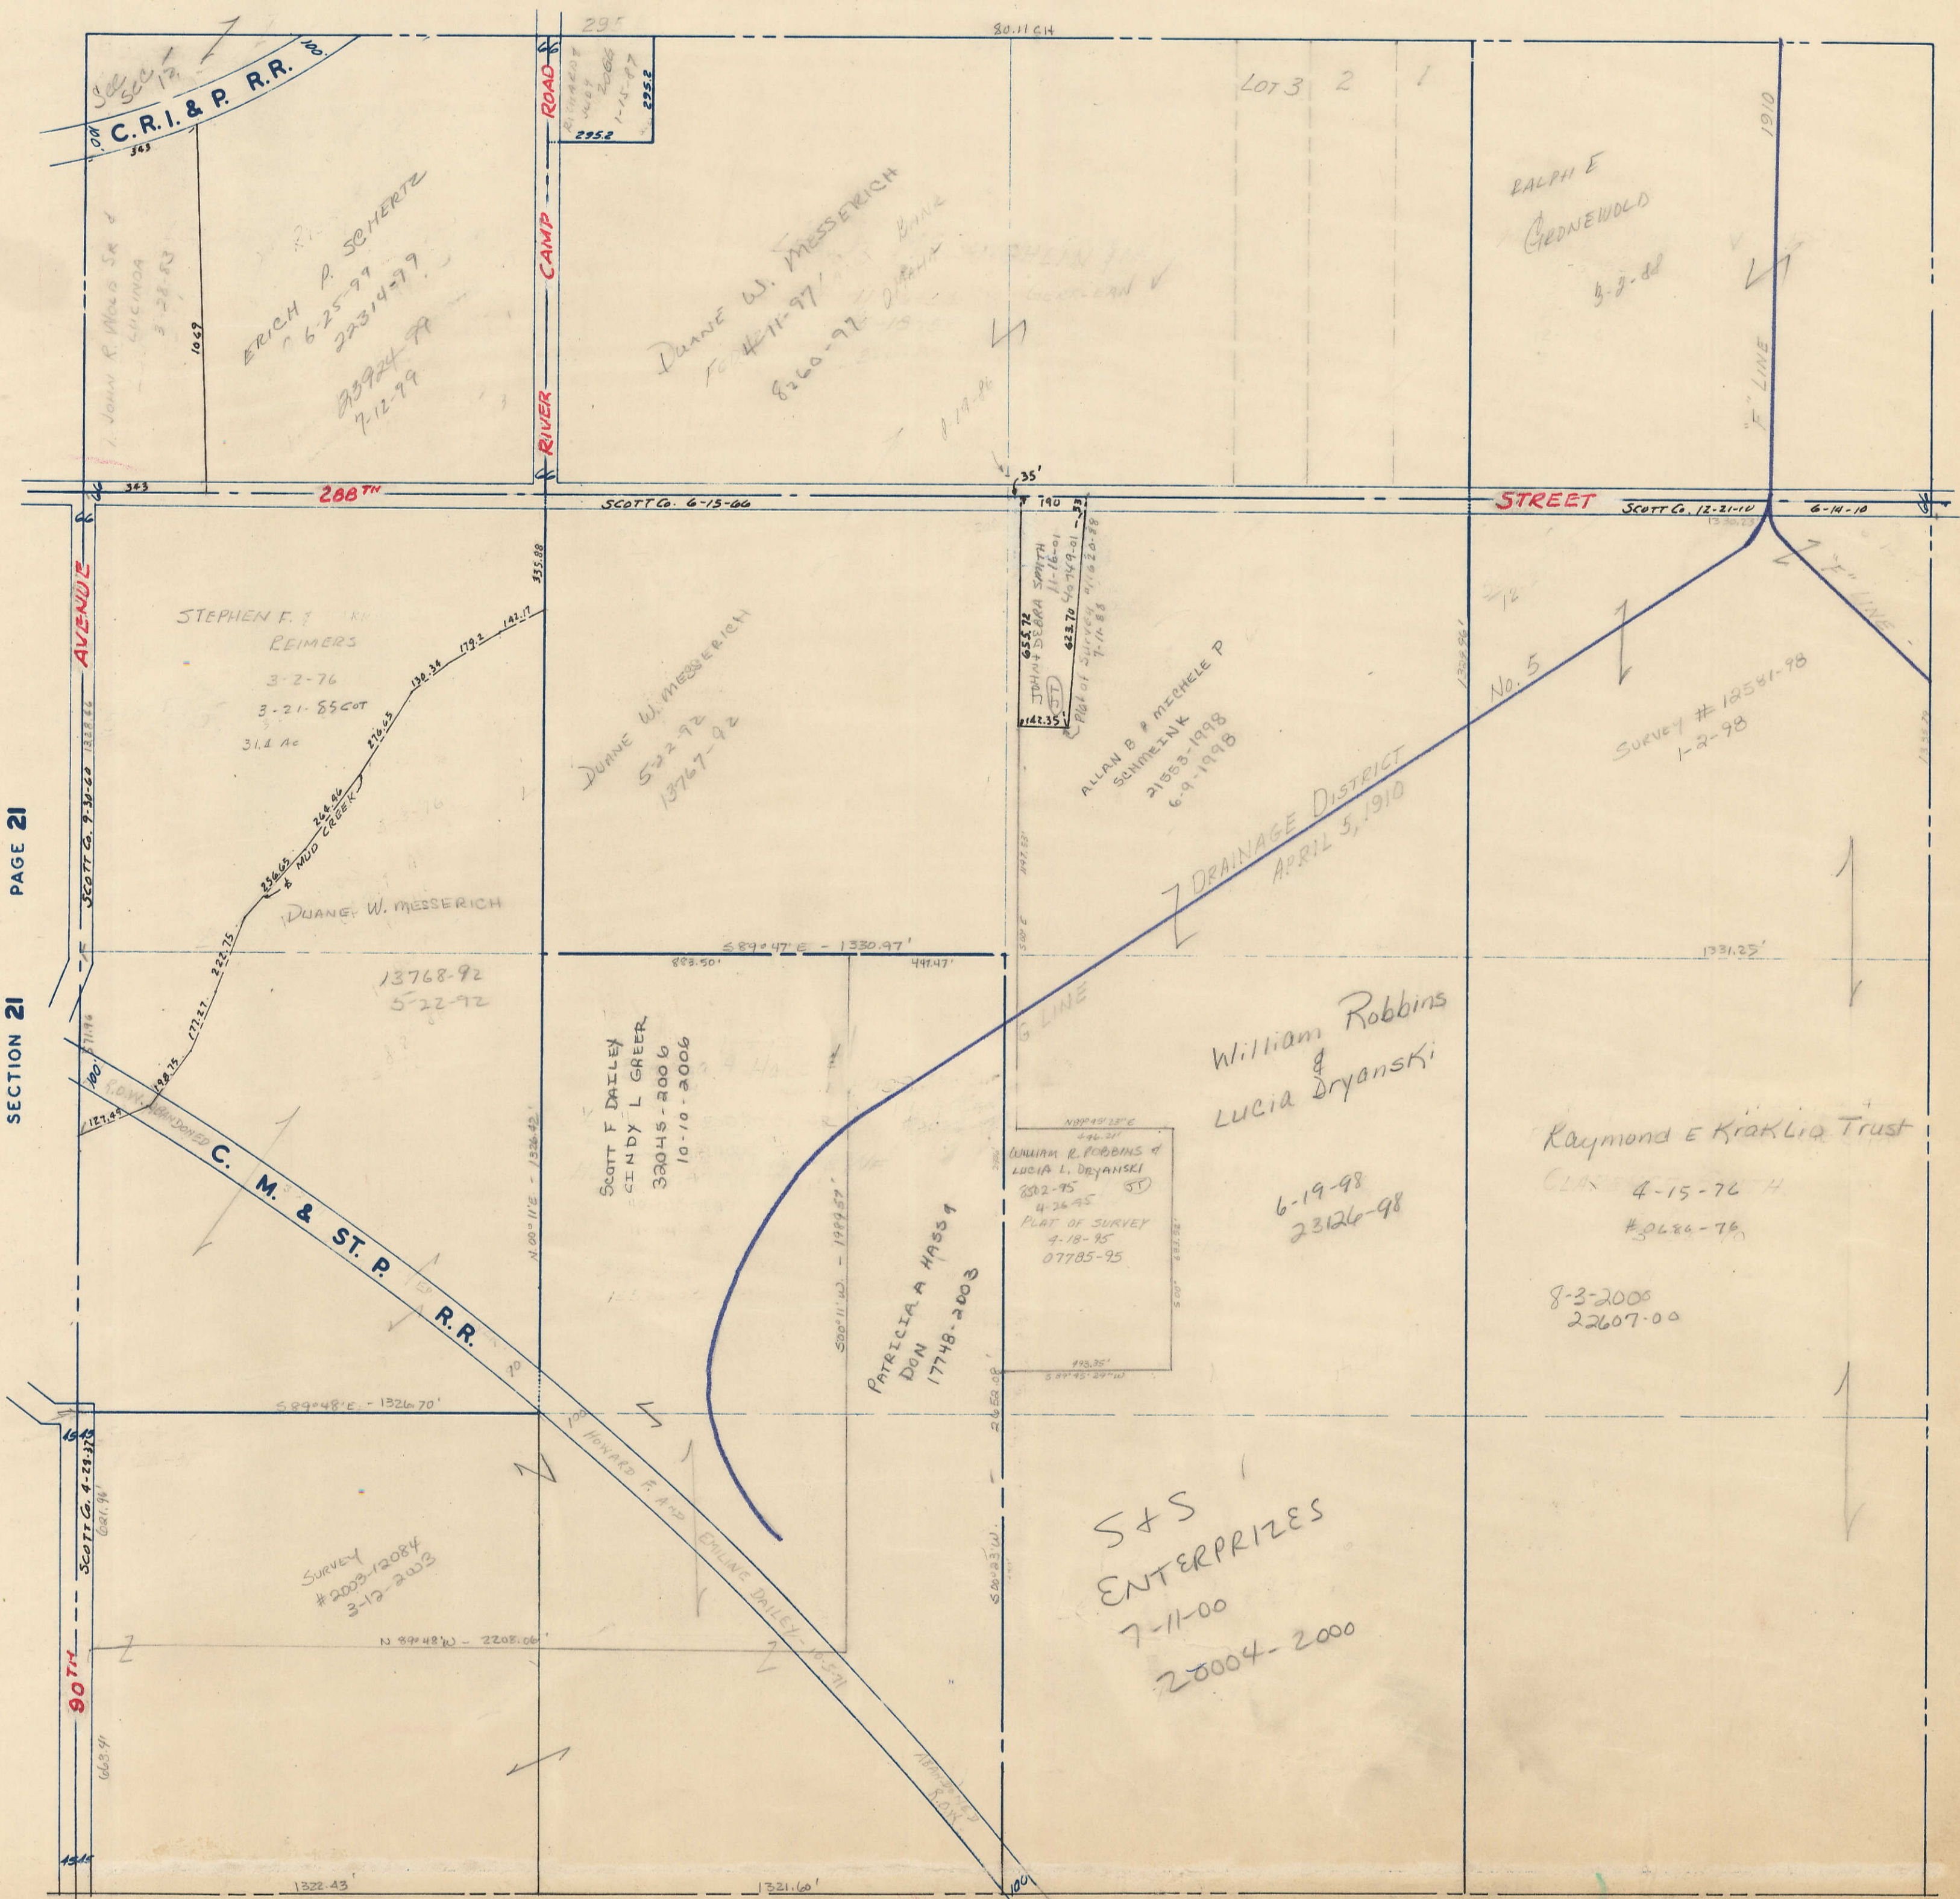

SECTION 21 PAGE 21

SECTION 23 PAGE 23

SECTION 27

PAGE 27