


SECTION 26
TOWNSHIP 80 NORTH, RANGE 2 EAST,
5TH PRINCIPAL MERIDIAN
ALLENS GROVE TOWNSHIP
SCOTT COUNTY, IOWA

TRANSFER PAGE 21

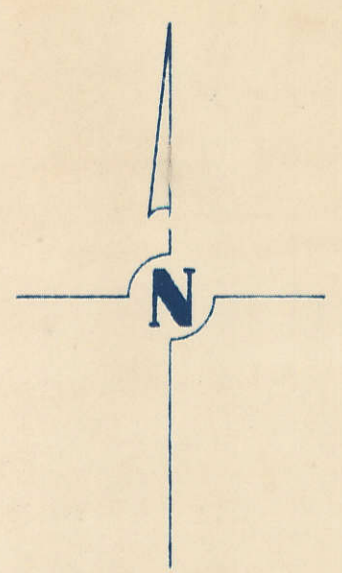


SCALE: 1 INCH = 330 FEET

SECTION 23 PAGE 23

SECTION 27 PAGE 27

SECTION 25 PAGE 25

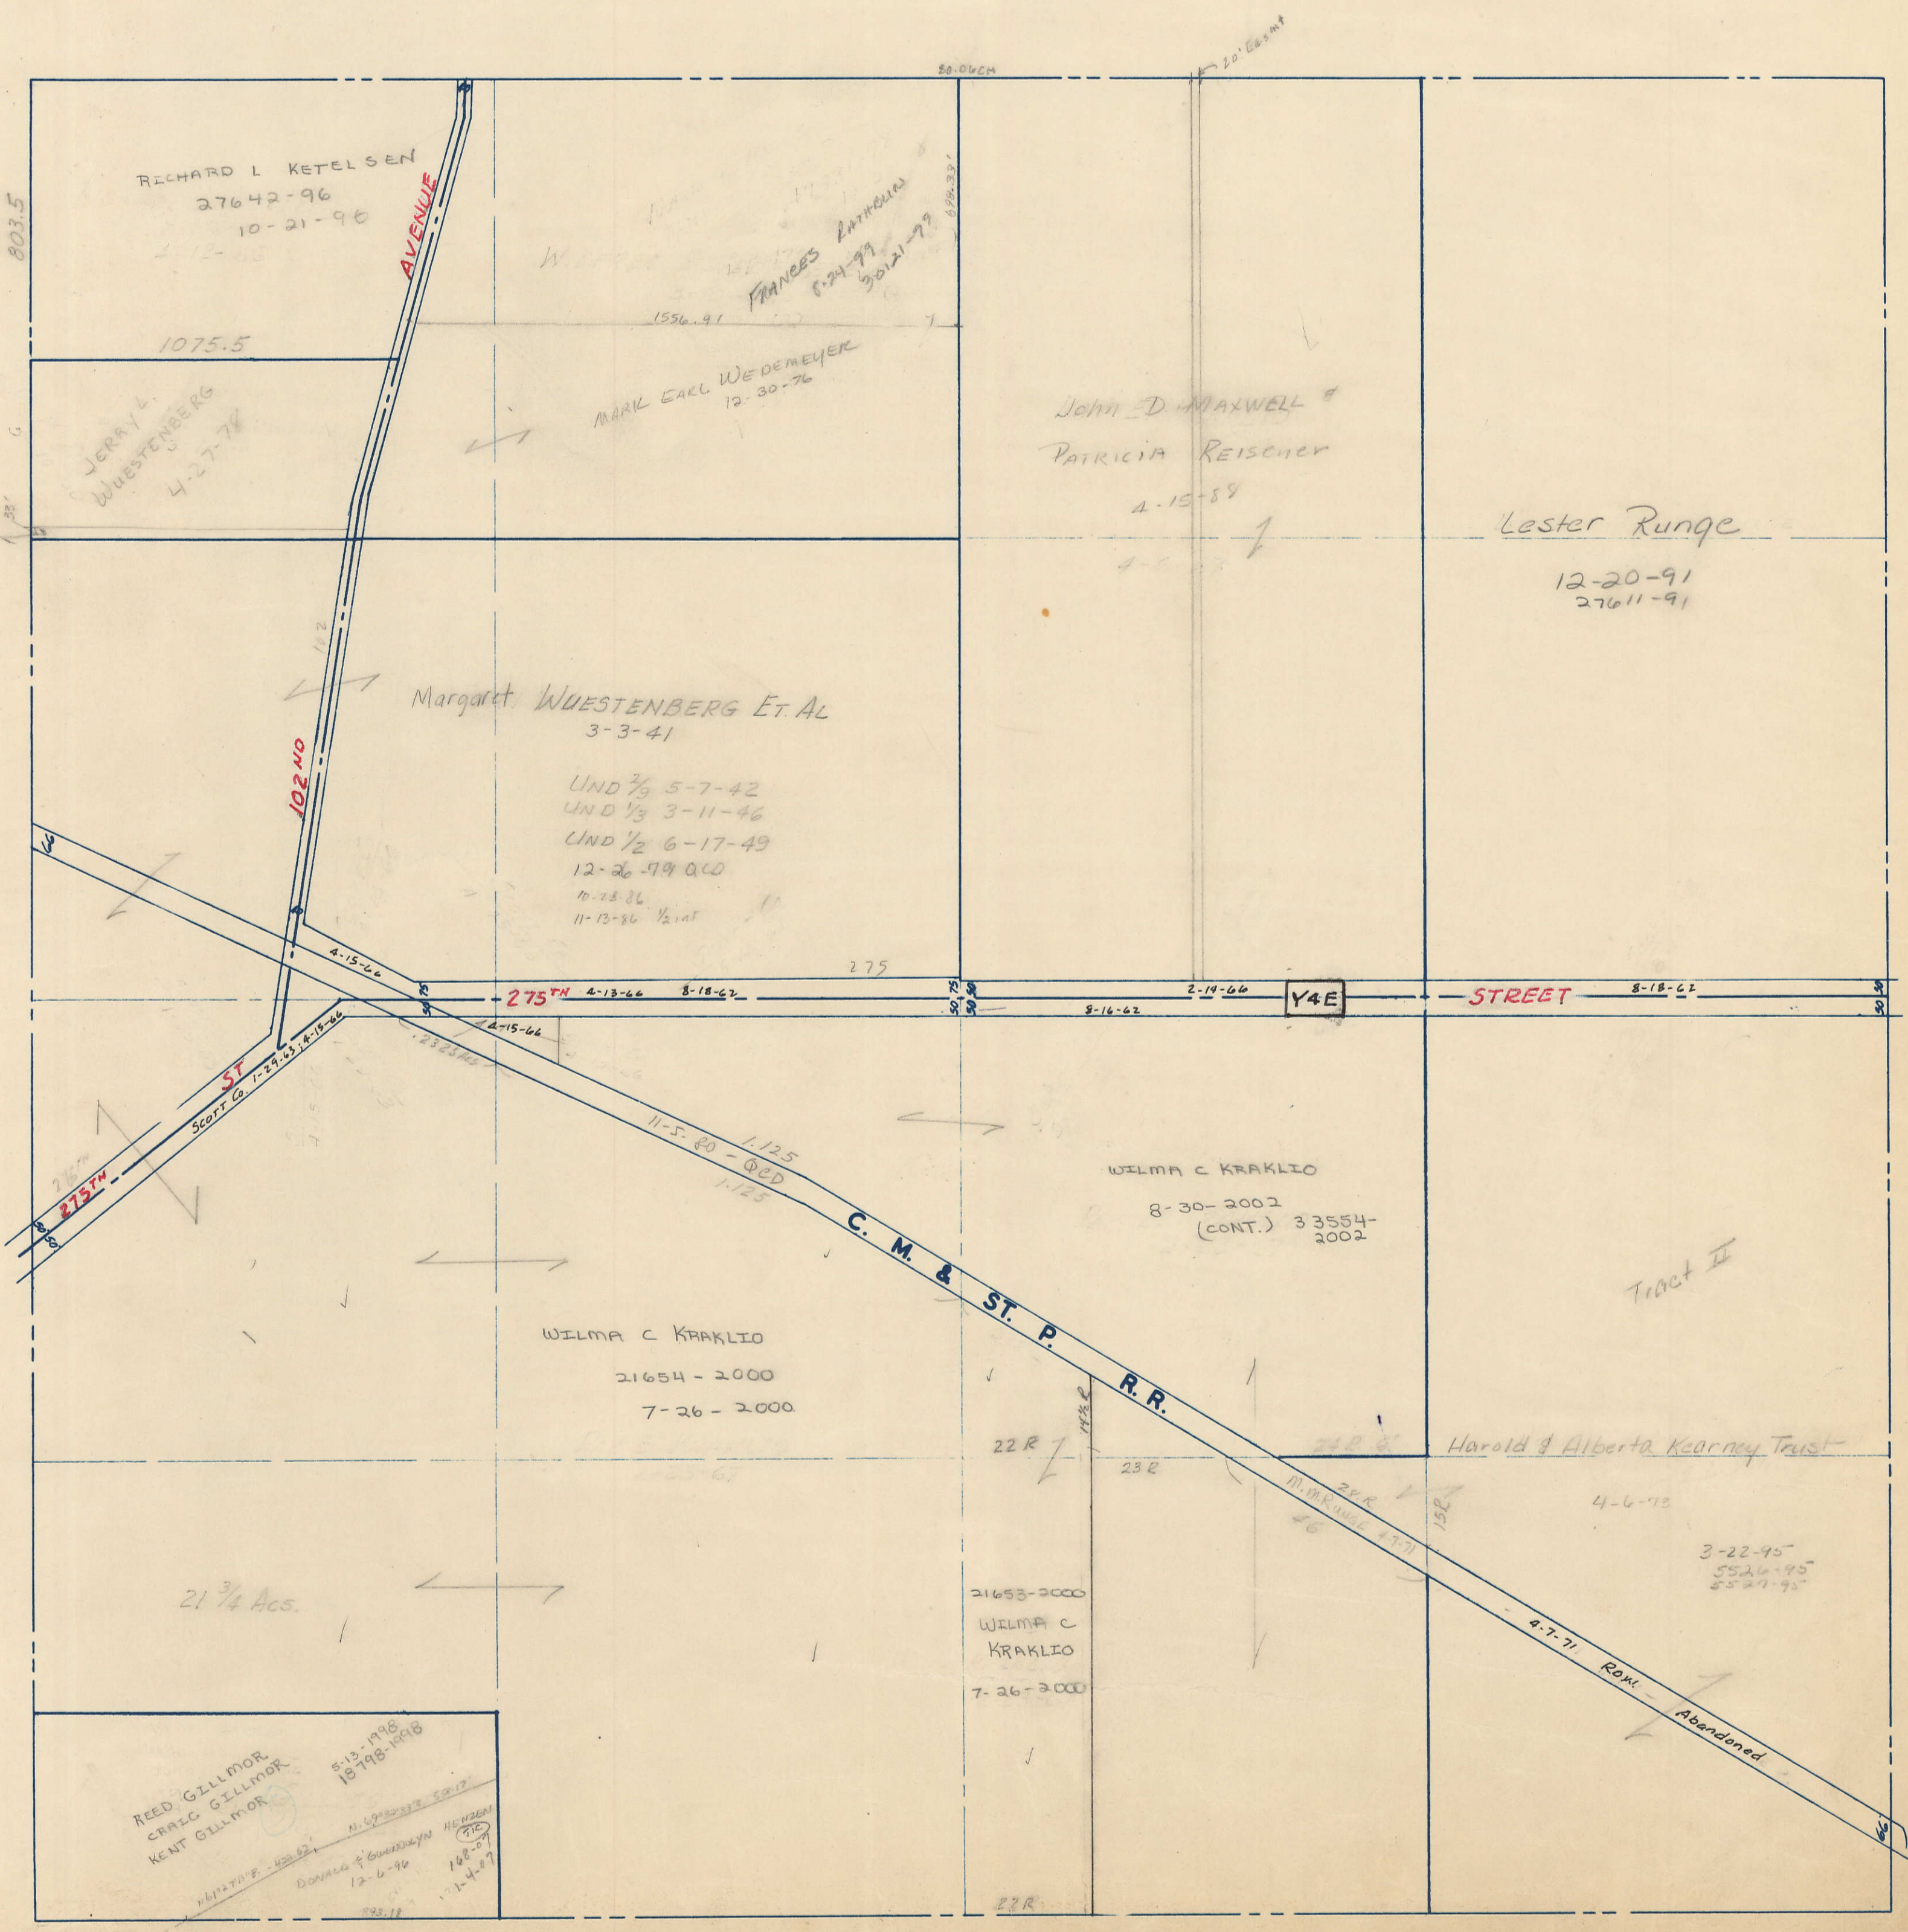

SECTION 35 PAGE 35