


SECTION 32
TOWNSHIP 80 NORTH, RANGE 2 EAST,
5TH PRINCIPAL MERIDIAN
ALLENS GROVE TOWNSHIP
SCOTT COUNTY, IOWA

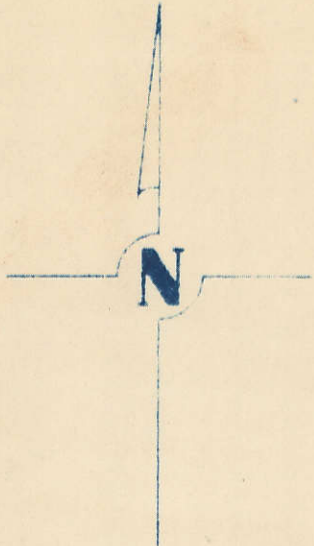

SCALE: 1 INCH = 330 FEET

SECTION 29

PAGE 29


TRANSFER PAGE 27

PAGE 31

SECTION 31

PAGE 33

SECTION 33

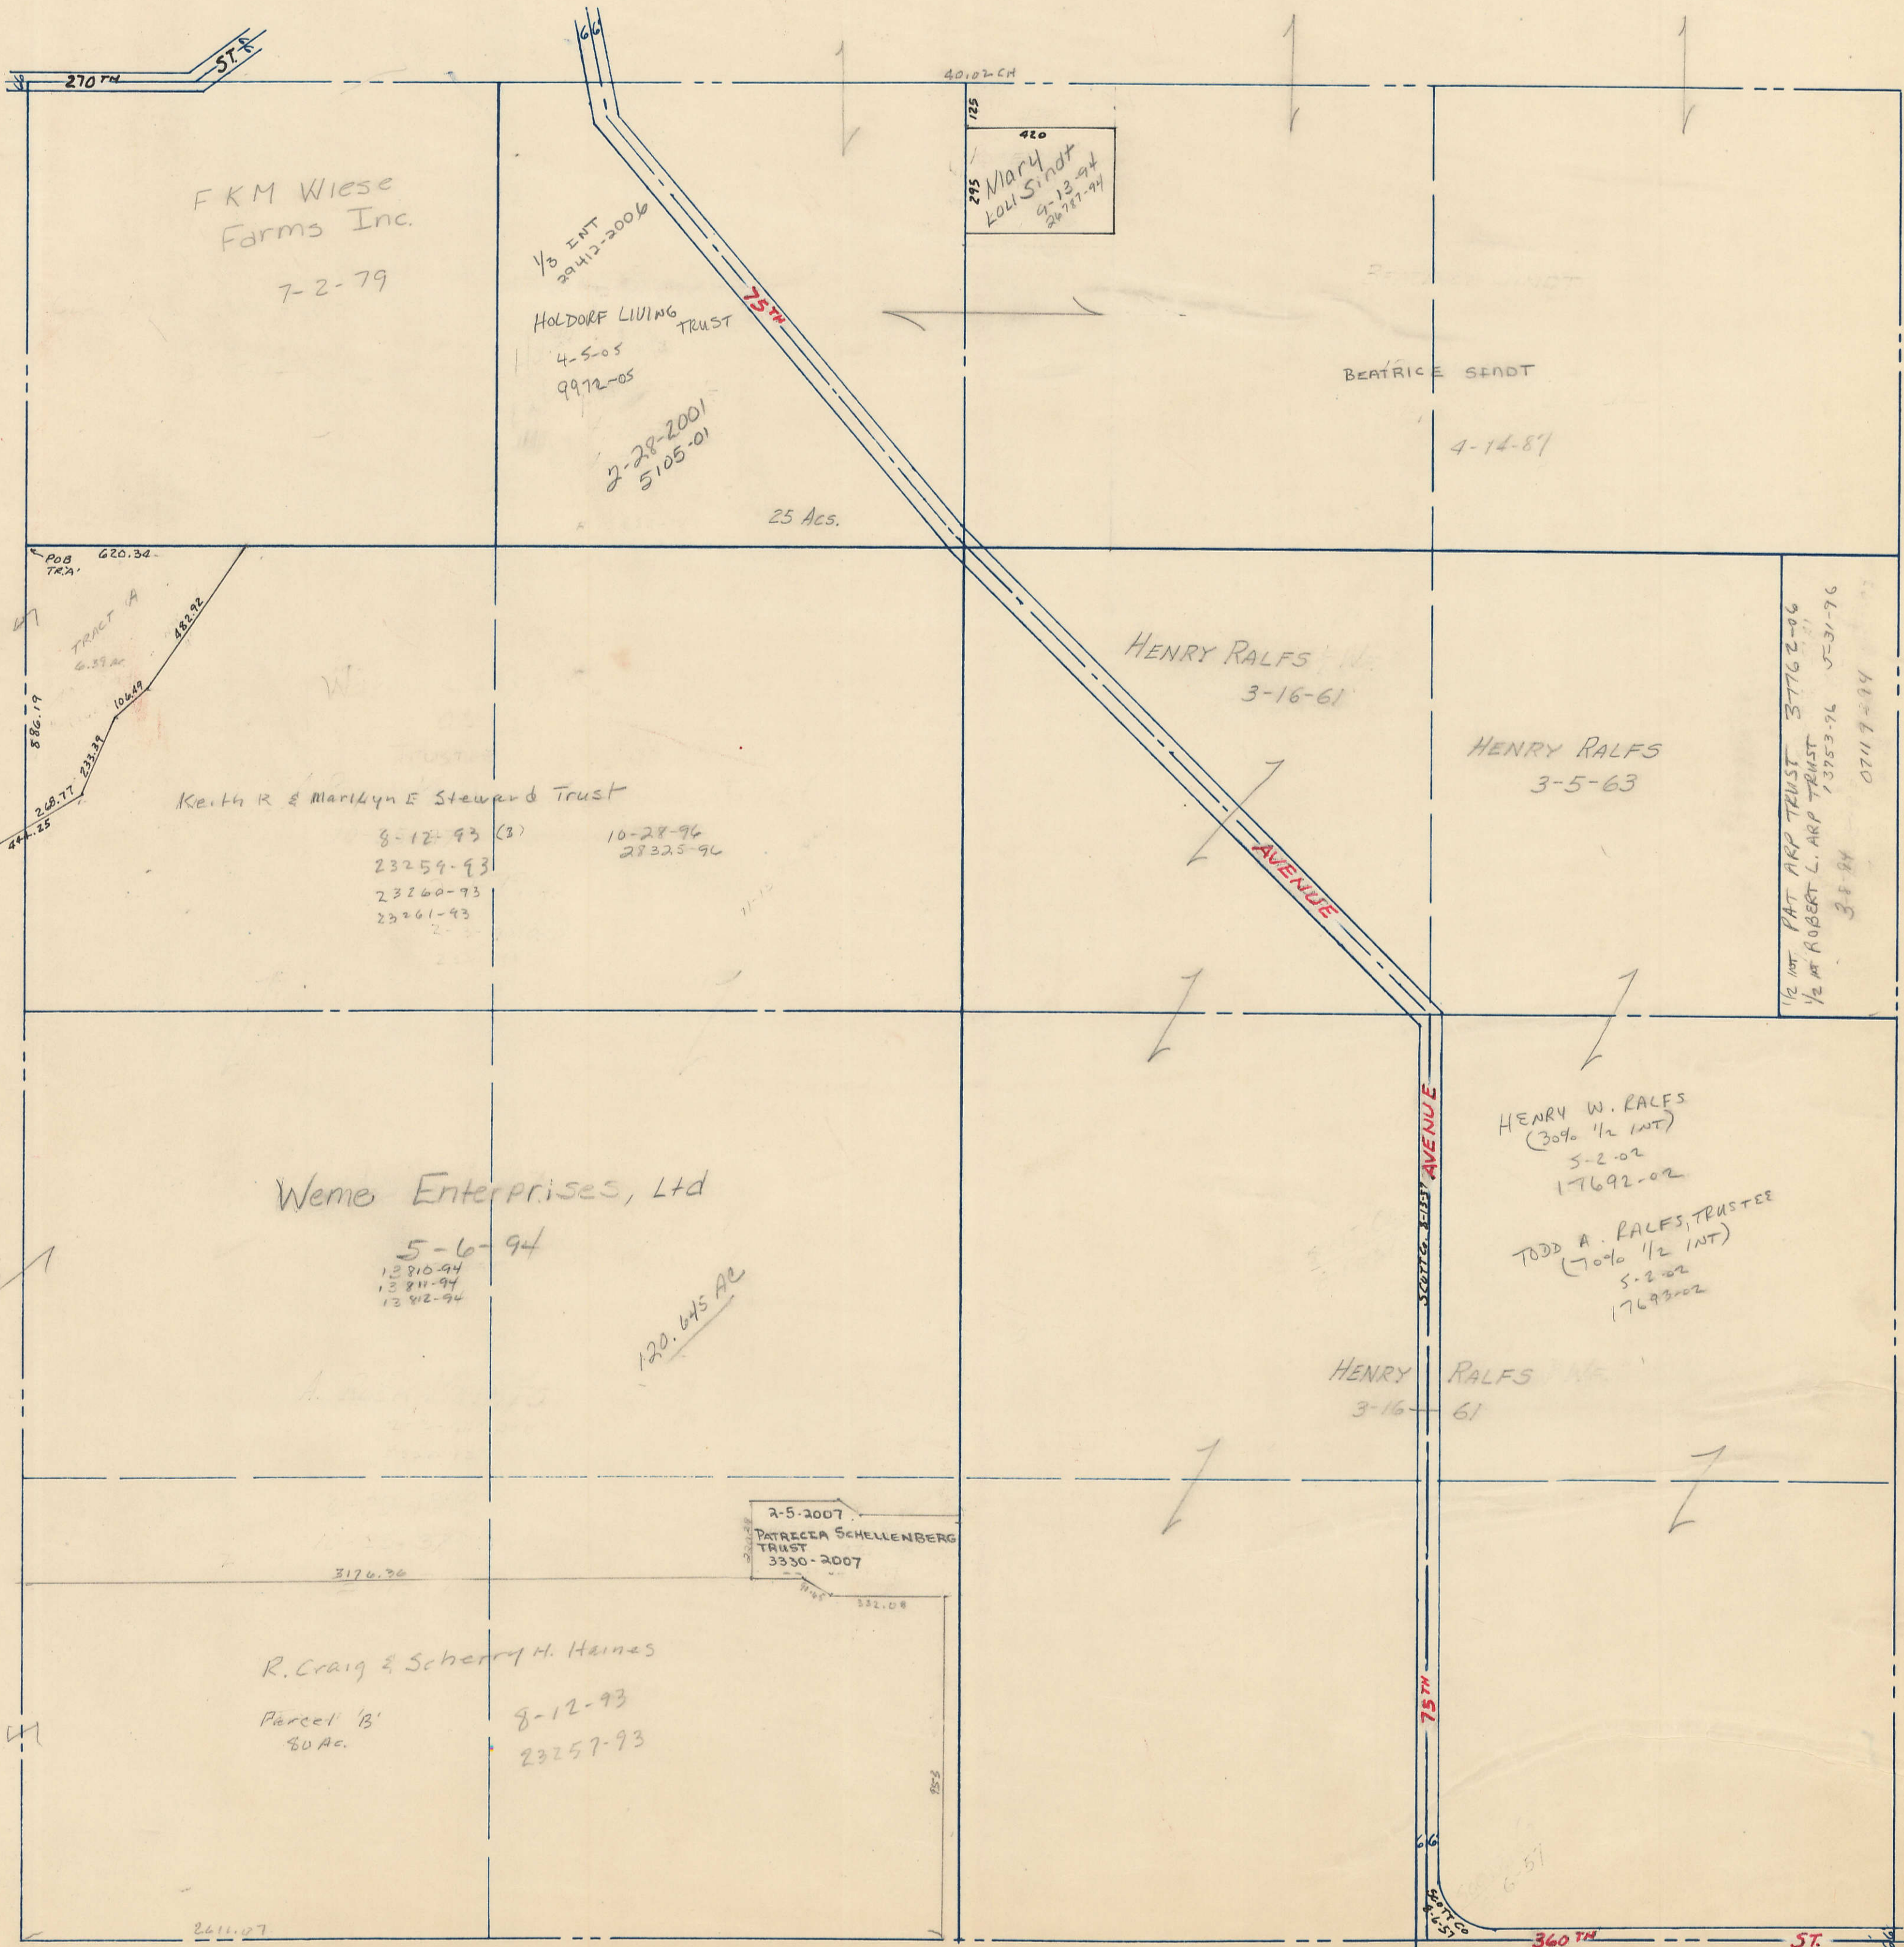

SECTION 5

PAGE HICKORY GROVE TWP.